

SW - SW
Fract. Sec. 34

NW - SW
Fract. Sec. 34

T4S - R10E


SW - NW
Fract. Sec. 34

ROUTE	COUNTY	PROJECT	CONTROL SECTION	SHEET NO.
I-75	WAYNE	82-212	82121	53

NW - NW
Fract. Sec. 34

City of
FLAT ROCK

OPERATION	DATE
DRAWN	11-6-69
POSTED	11-6-69
CHECKED	11-6-69
REVISED	11-6-69
APPROVED	11-6-69

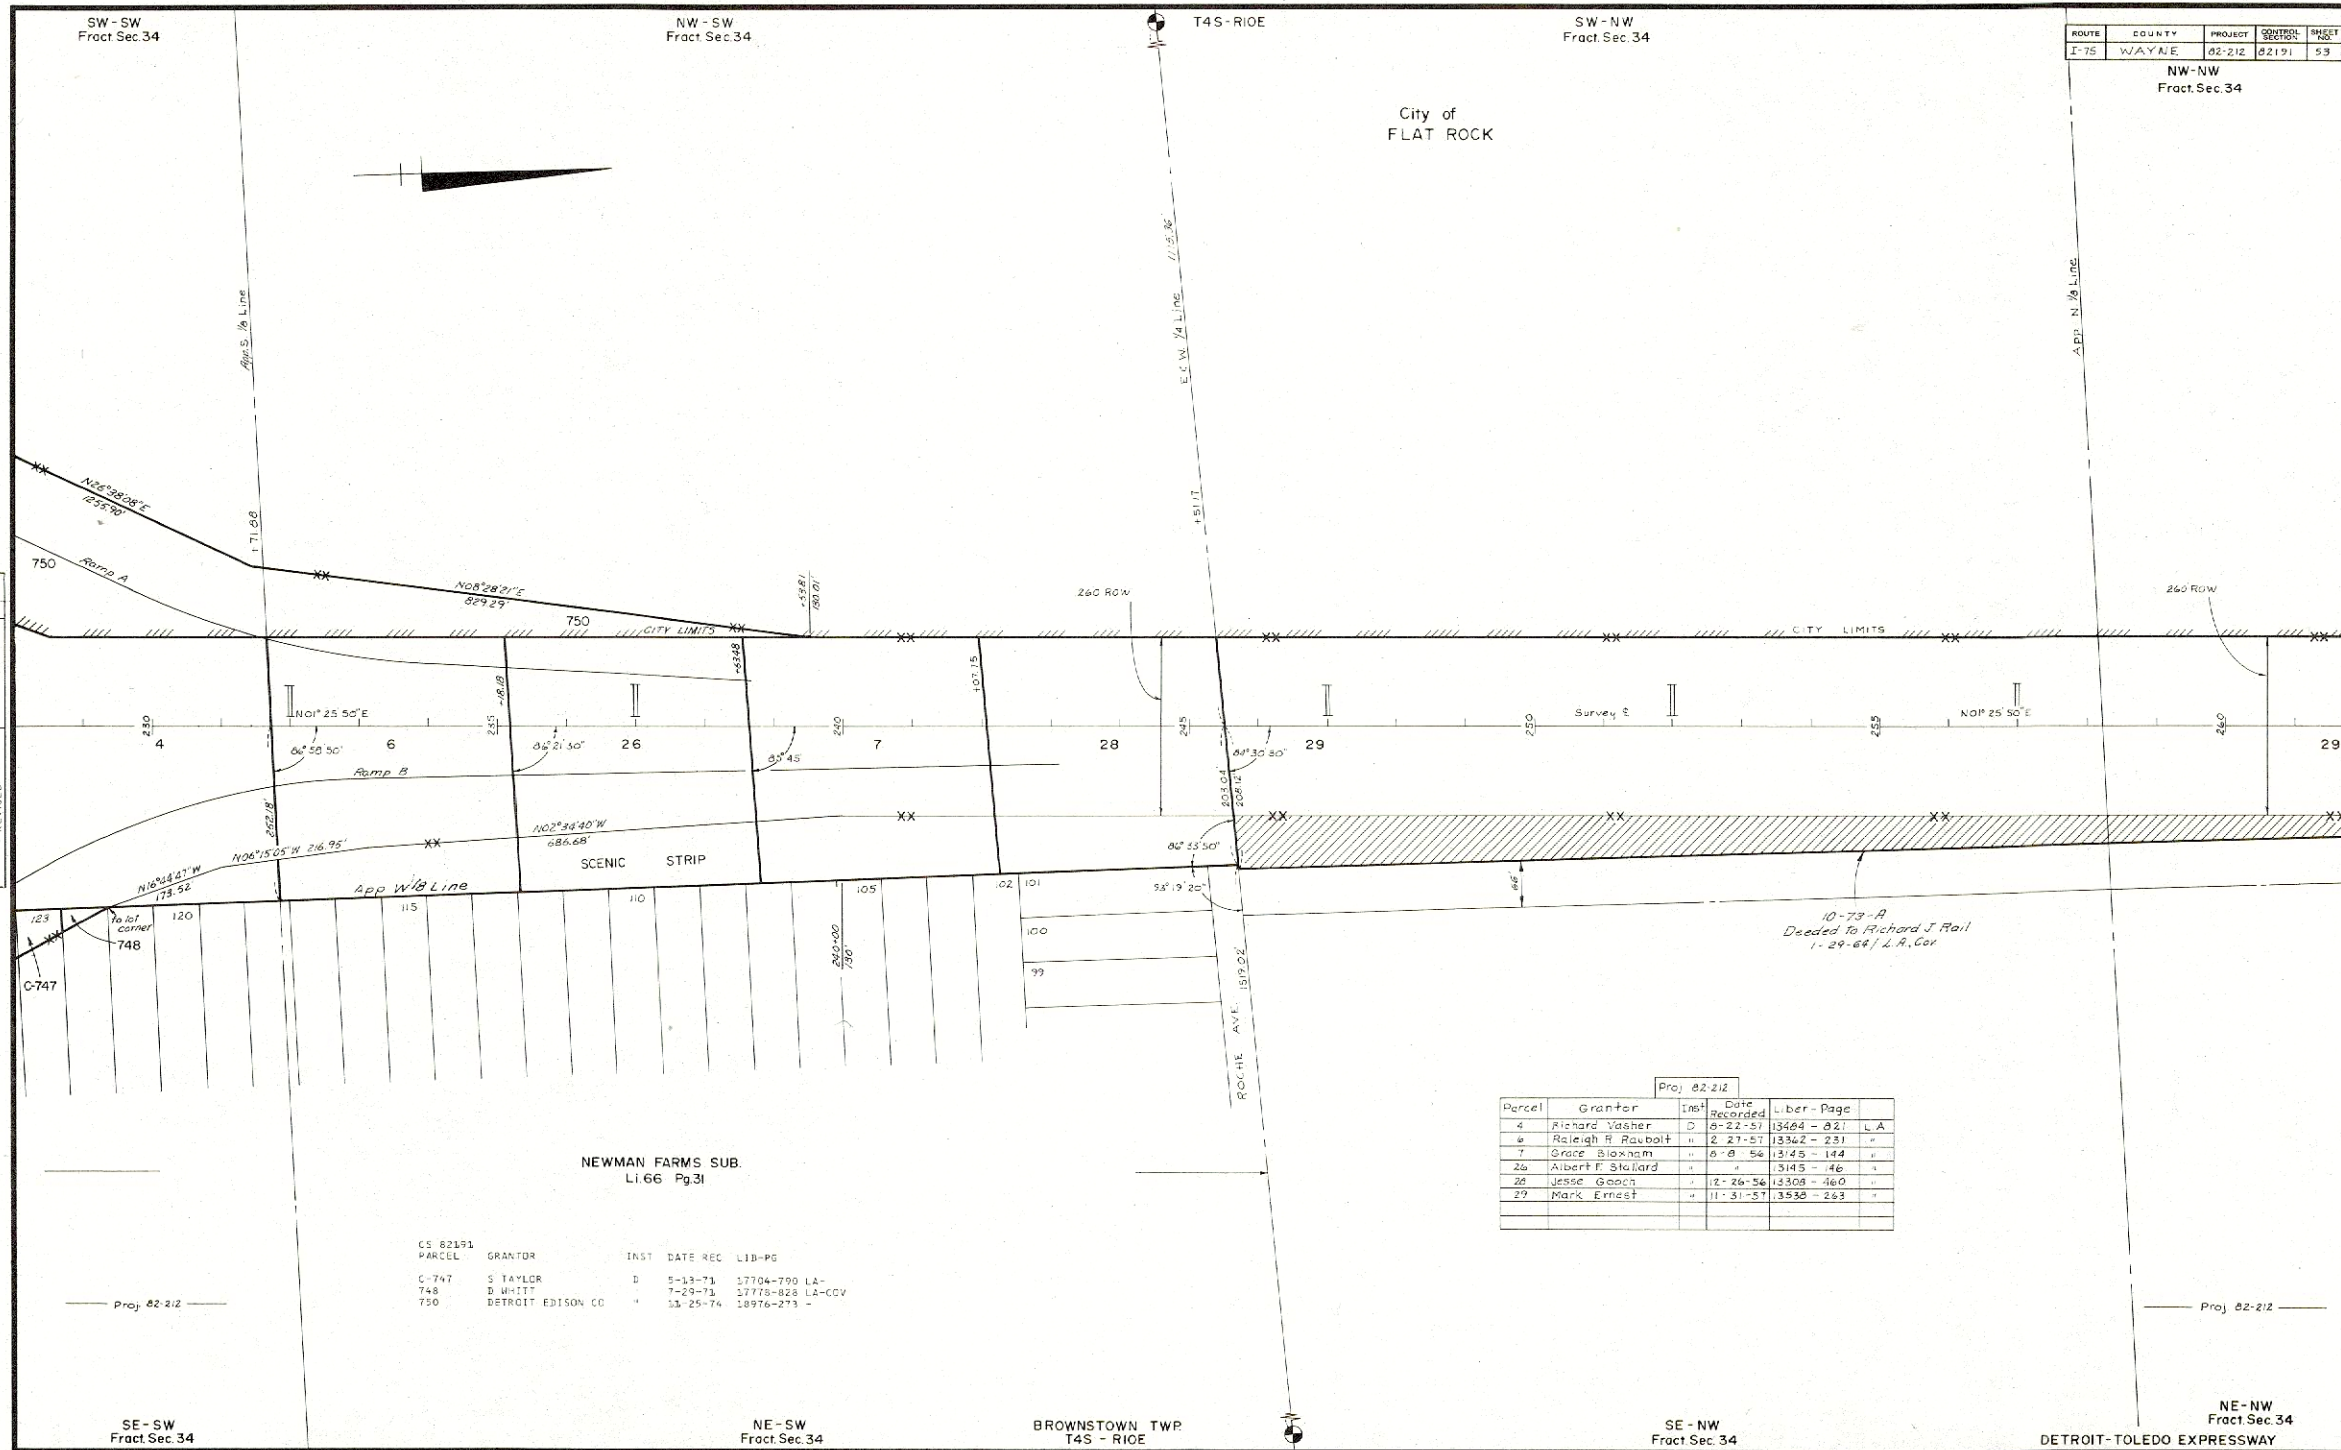

NEWMAN FARMS SUB.
L1.66 Pg.31

PARCEL	GRANTOR	INST	DATE REC	LIB-PG
C-747	S TAYLOR	D	5-13-71	17704-790 LA-
748	D WHITT	"	7-29-71	17778-828 LA-CCV
750	DETROIT EDISON CO	"	11-25-74	18976-273 -

Parcel	Grantor	Inst	Date Recorded	Lib - Page
4	Richard Vasher	D	8-22-51	13464 - 821 LA
6	Raleigh H. Raubolt	"	2-27-51	13342 - 231 "
7	Grace Bloxham	"	8-8-56	13145 - 144 "
26	Albert F. Stalard	"	"	13145 - 46 "
28	Jesse Gooch	"	12-26-56	13308 - 460 "
29	Mark Ernest	"	11-31-51	13535 - 263 "

SE - SW
Fract. Sec. 34

NE - SW
Fract. Sec. 34

BROWNSTOWN TWP
T4S - R10E

SE - NW
Fract. Sec. 34

NE - NW
Fract. Sec. 34
DETROIT-TOLEDO EXPRESSWAY

FILE NO.	ROUTE	PROJECT	SHEET NO.
82-R-1	I-75	82-212	53