


ROUTE	COUNTY	PROJECT	CONTROL	SHEET
I-75	WAYNE	82-191	82-191	49

ROUTE	COUNTY	PROJECT	CONTROL	SHEET
2-11-71	17627-234			
4-14-71	17678-264			
5-25-71	17718-269			
4-25-71	17670-260			
4-1-71	17668-429			
3-4-71	17665-282			
3-25-71	17663-228			
3-25-71	17663-238			
4-15-71	17670-359	LA COV		
4-14-71	17673-759			
2-24-71	17657-130			
5-25-71	17715-270			
4-14-71	17673-768	LA-		
4-2-71	17715-775			
6-2-76	19413-930			
	19413-924			
	19413-922			
	19413-923			

CD	82193	PARCEL	GRANTOR	INST	DATE REC	LIBER-PG	
700	R DODGE	D	3-29-71	17657-104		713	P LAMB
C-701	PEOPLES REALTY CO	D	4-21-71	17-05-564		714	E NELSON
702	DETROIT EDISON CO		6-2-76	19413-926		715	J LIZWESS
703	W KANE		8-11-71	17701-667	LA-COV	716	S LEZOTTE
704	C NELSON		2-1-72	17657-465		717	N SOUPRIE
705	M CHAPMAN		6-17-72	17091-74	LA-COV	718	C PICKENS
706	F WOODRUFF		5-2-72	18952-484		719	S HARVEY
707	"		5-20-71	17710-834		720	C HUMPHRISS
708	CHURCH OF GOD OF PRO		7-8-71	17757-61		721	I PRAFF
C-709	C FORD		6-10-71	17718-116		722	R BALTZER
C-709A	L FORD		7-1-71	17718-116		723	E CHINAVARE
710	DETROIT EDISON CO		6-2-76	19413-921		724	J LIZWESS
711	DELETED		19413-925			725	R CAMPBELL
712	CITY OF ROCKWOOD	D	3-19-74	18752-841	LA-COV	726	R HERROW
713	B LADUKE		2-14-71	17627-714		727	EDISON ILLUM CO
C-712	D CHAMBERLIN		4-14-71	17676-758		728	DETROIT EDISON CO
						729	DETROIT EDISON CO
						730	EDISON ILLUM CO

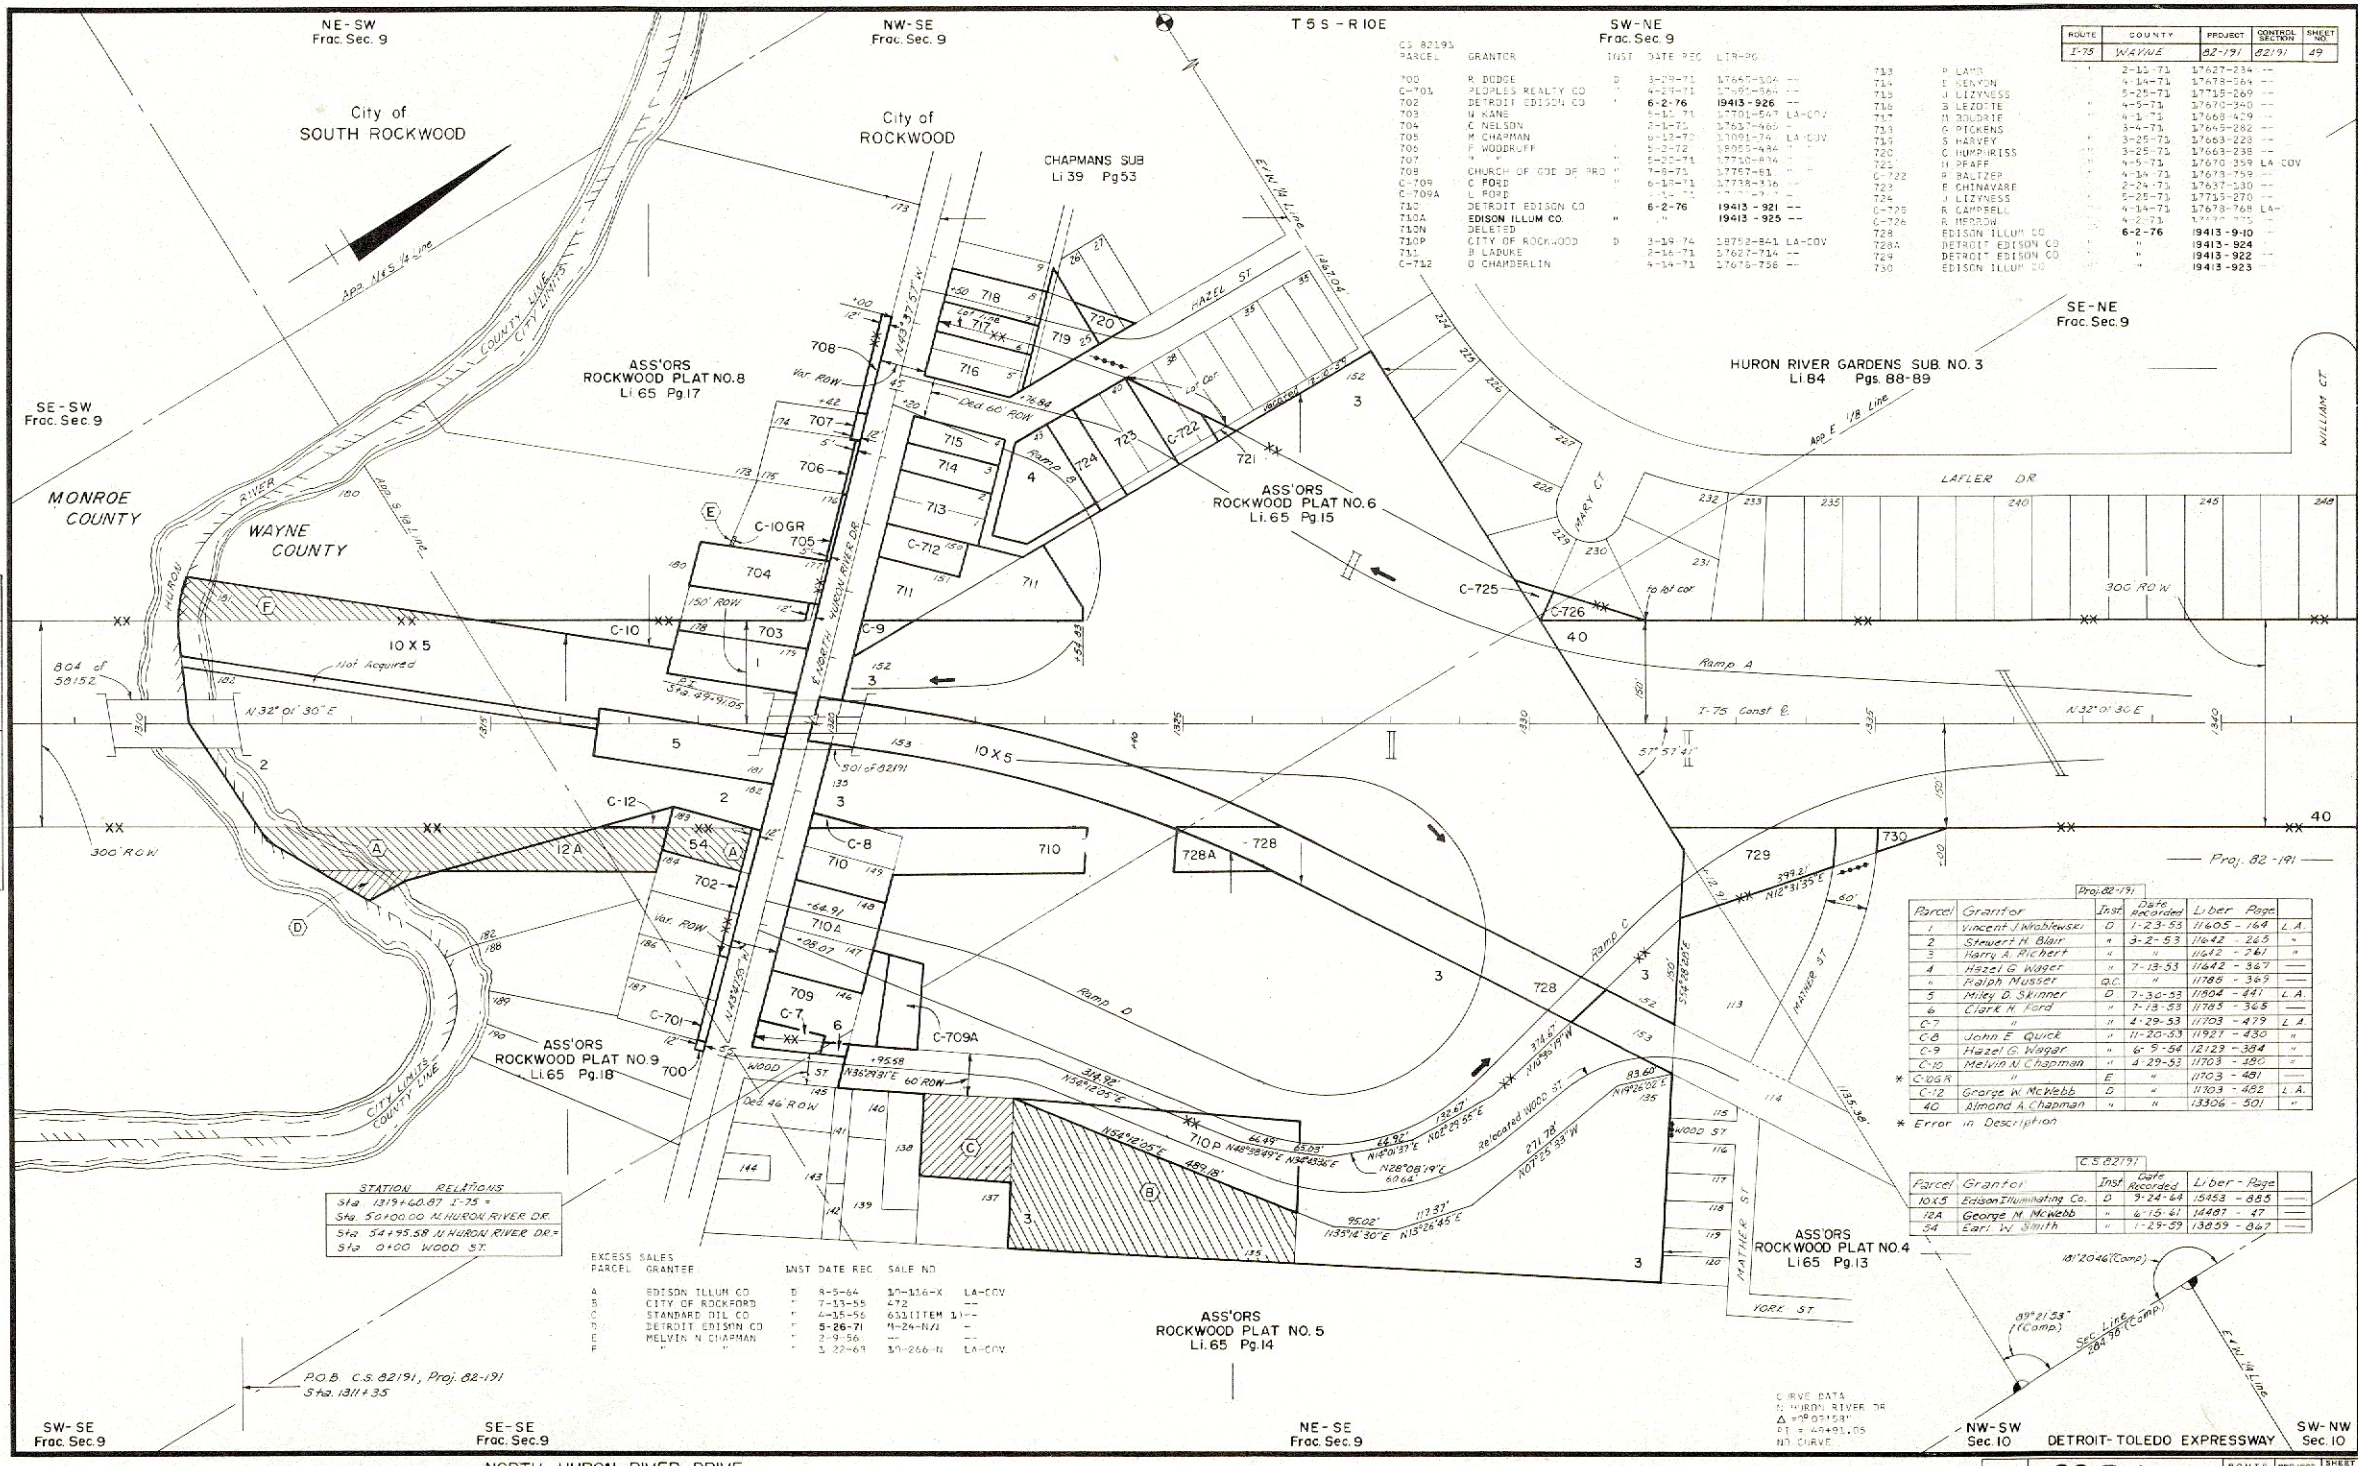

DATE	BY	OPERATION
0-2-60	LAURENCE	DRAWN
5-11-60	LAURENCE	POSTED
5-11-60	LAURENCE	UNFILED
5-11-60	LAURENCE	REVISED
5-11-60	LAURENCE	REVISED
5-11-60	LAURENCE	REVISED

STATION RELATIONS	
Sta 1319+40.07	I-75
Sta 50+00.00	M. HURON RIVER DR.
Sta 54+95.58	M. HURON RIVER DR.
Sta 0+00	WOOD ST.

EXCESS SALES	PARCEL	GRANTOR	INST	DATE REC	SALE NO	LA-COV
A	EDISON ILLUM CO	D	8-5-64	17-116-X		LA-COV
B	CITY OF ROCKWOOD		7-15-65	472		
C	STANDARD ILL CO		4-15-66	633 (ITEM 1)		
D	DETROIT EDISON CO		5-26-71	M-24-N/A		
E	RELVIN N CHAPMAN		2-9-56			
F	"		3-27-69	37-266-N		LA-COV

Parcel	Grantor	Inst	Date Recorded	Liber - Page	LA
1	Vincent J. Wabrowski	D	1-23-53	11605-164	
2	Stewart H. Blair	"	3-2-53	11642-245	
3	Harry A. Richert	"	"	11672-241	
4	Hazel G. Wagner	"	7-18-53	11642-347	
5	John E. Quirk	"	7-18-53	11642-347	
6	George W. McNeill	D	7-30-53	11804-441	LA
7	Elmer H. Ford	"	7-18-53	11705-345	
8	"	"	4-29-53	11703-479	LA
9	John E. Quirk	"	11-20-53	11921-430	
10	Hazel G. Wagner	"	6-9-54	12129-304	
11	Melvin N. Chapman	"	4-29-53	11703-345	
12	George W. McNeill	D	"	11703-441	LA
13	George W. McNeill	"	"	11703-442	LA
14	Almond A. Chapman	"	"	13306-501	

Parcel	Grantor	Inst	Date Recorded	Liber - Page	LA
10X5	Edison Illuminating Co.	D	9-24-64	15453-855	
12A	George W. McNeill	"	6-15-61	14487-47	
34	Earl W. Smith	"	1-29-59	13059-867	

CURVE DATA
M. HURON RIVER DR
Δ = 90°01'53"
PT = 64+91.05
NO CURVE