


OPERATION	BY	DATE
DRAWN	M. JONES	6-7-93
POSTED	M. JONES	6-8-93
CHECKED	H. BUSHNELL	6-8-93
REVISED		

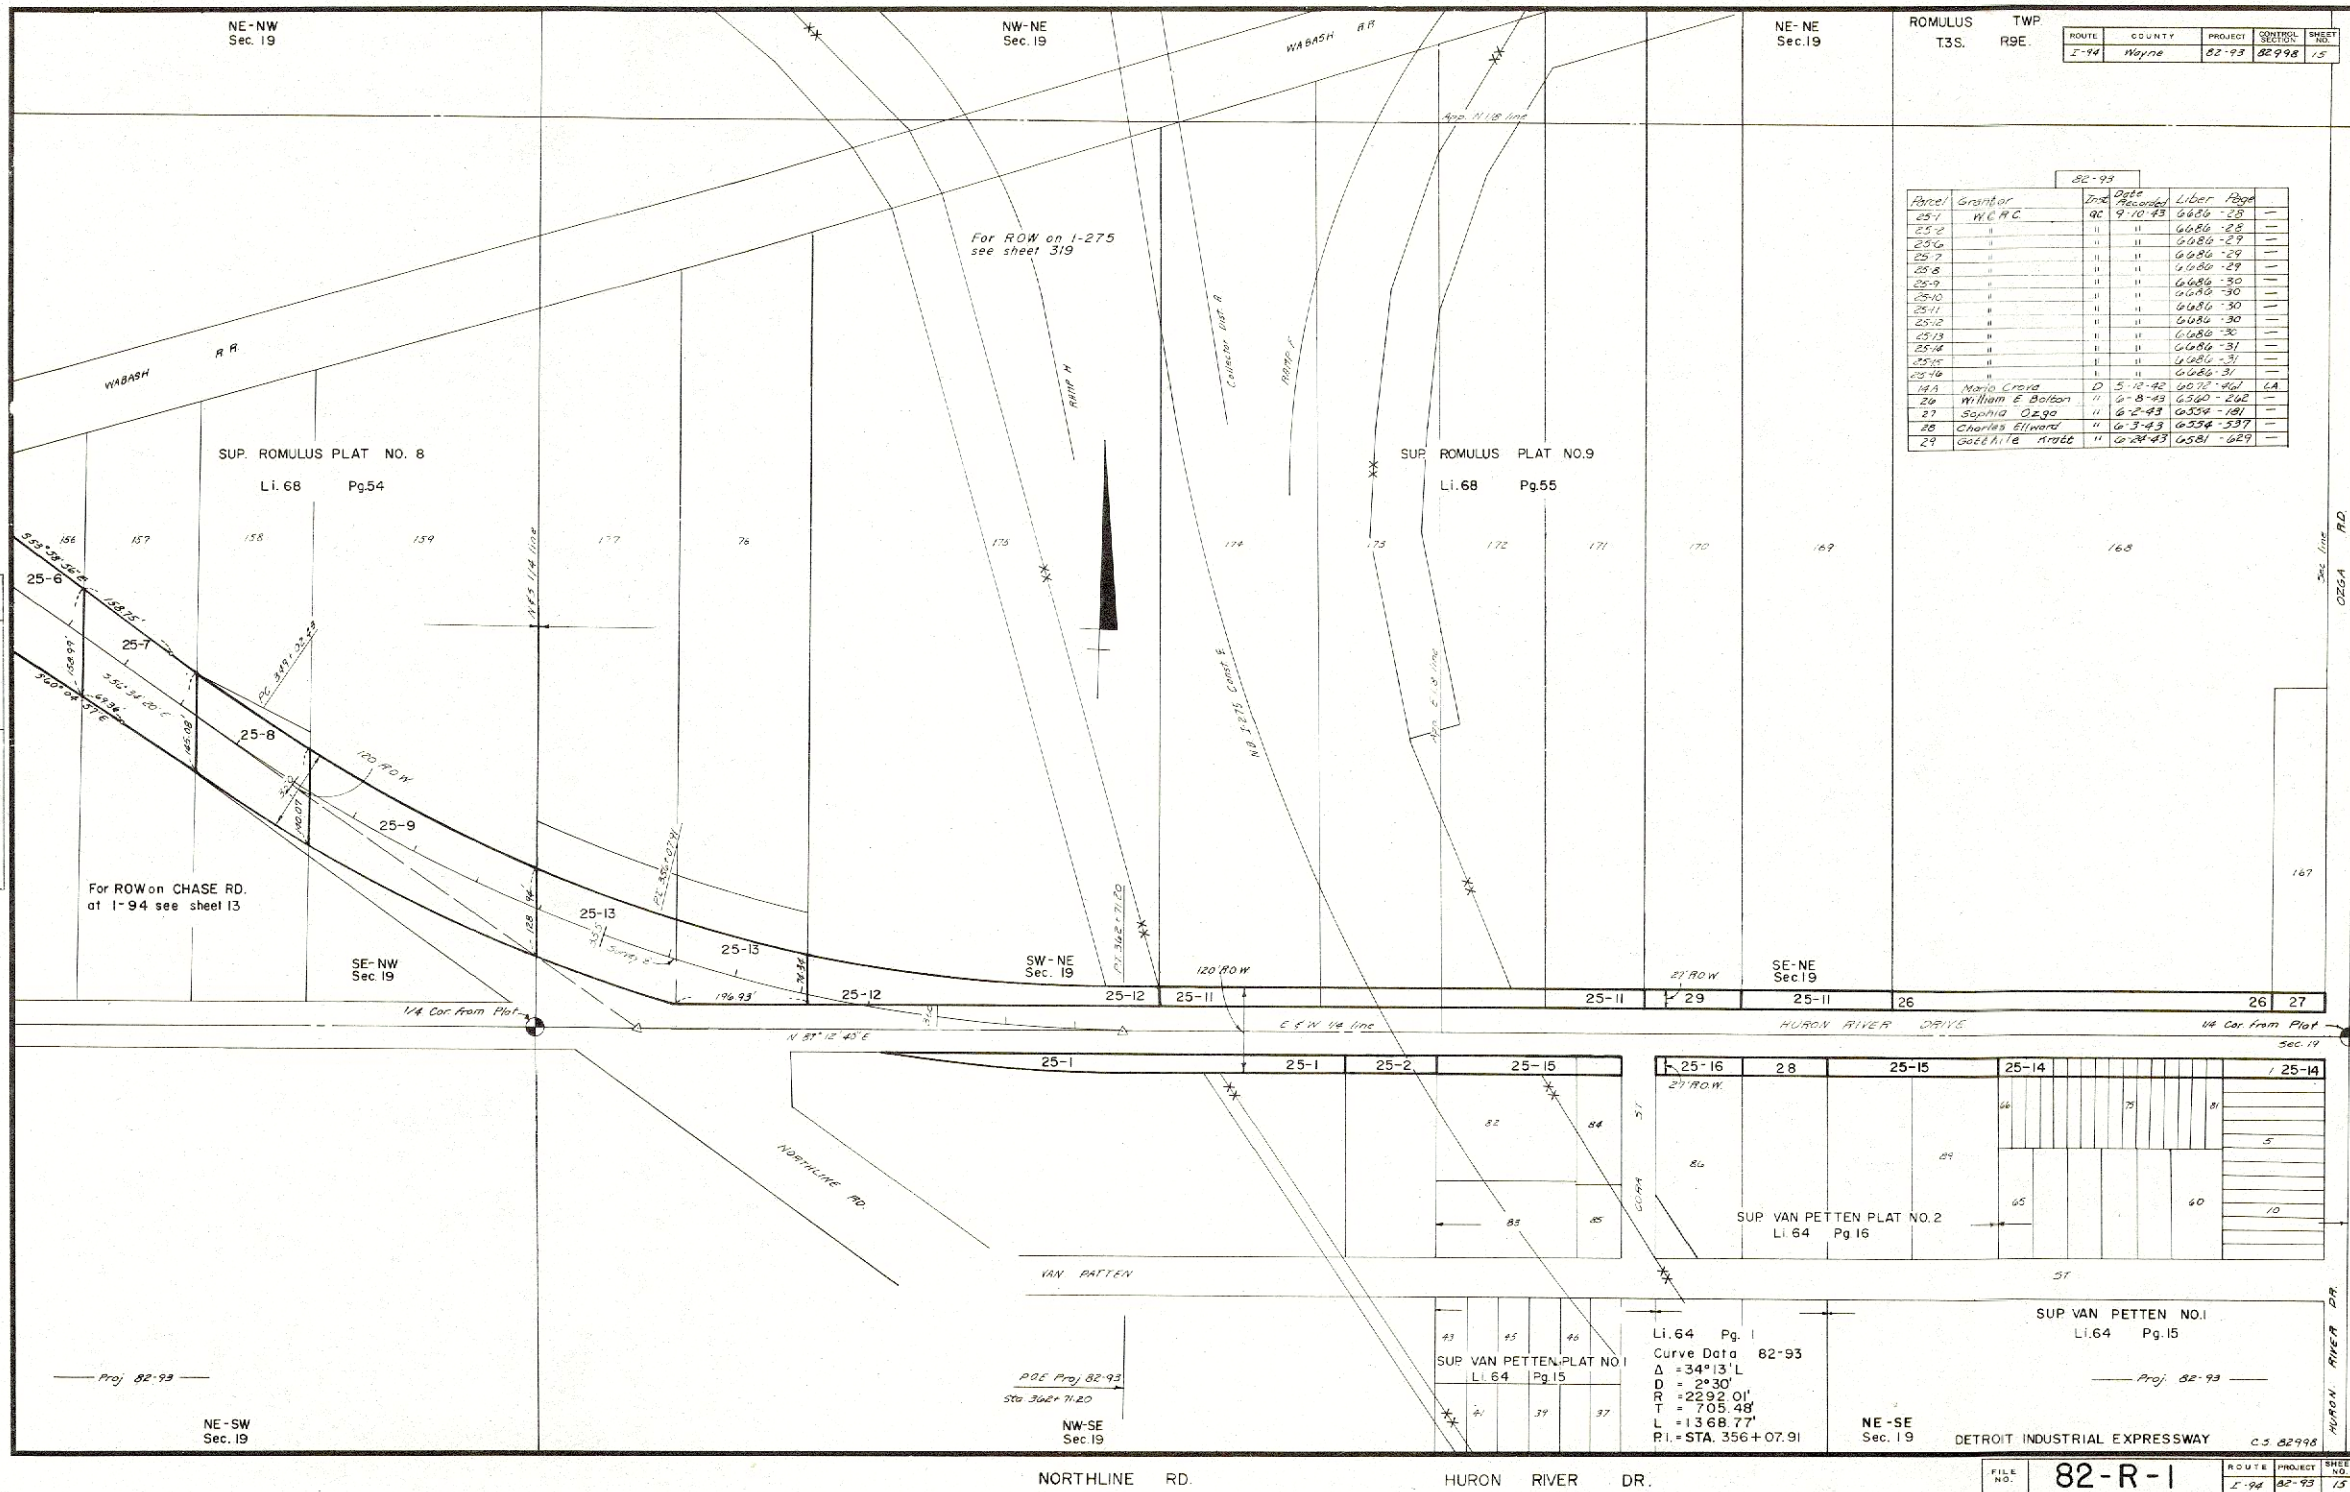

Parcel	Grantor	Dr.	Date Recorded	Liber	Page
25-2	"	II	"	6686	28
25-6	"	II	"	6686	29
25-7	"	II	"	6686	29
25-8	"	II	"	6686	29
25-9	"	II	"	6686	30
25-10	"	II	"	6686	30
25-11	"	II	"	6686	30
25-12	"	II	"	6686	30
25-13	"	II	"	6686	30
25-14	"	II	"	6686	31
25-15	"	II	"	6686	31
25-16	"	II	"	6686	31

FILE NO.	ROUTE	PROJECT	SHEET NO.
82-R-1	1-94	82-93	15