

PC 696

Detroit Common Council by Home Rule Act		
C.C. No.	J.C.C. No.	Date
4-26		8-8-81

EXCESS SALES PARCEL	GRANTEE	INST	DATE	SALE NO.	
A	HAROLD M LAMBERT	QC	1-22-58	10-262-N	---
B	HARRY A LEWINSKY	D	1-5-58	10-262-N	---
C	MOLLIE GAMA	"	1-22-58	10-260-N	---
D	LOUIS J GONGALA	QC	2-14-58	10-260-N	---
E	OTTO SCHLITZ	D	1-22-58	10-262-N	---
F	WILLIAM H AULT	QC	"	10-261-N	---
G	WILLIAM ABRAMSON	D	3-2-64	10-111-A	---
H	VICTOR BARASOL	"	7-22-70	10-385-N	---
I	DINO J MARKUS	LC	5-18-67	10-229-A	LA, COV
J	JOHN T SCALLY	D	1-22-68	10-258-N	---
K	ROSE WEDIECK	QC	1-20-68	10-266-N	---
L	ERWIN J PIESTER	"	2-14-68	10-259-N	---
M	DINO J MARKUS	LC	5-18-67	10-229-A	LA, COV
N	DINO J MARKUS	LC	1-4-68	10-251-A	LA, COV
O	D. L. R. S. COMPANY	D	10-8-57	1009	---
P	HARRY J. MOJEC-OWSKI	"	3-25-66	10-184-DC	LA, COV
Q	DINO J MARKUS	"	9-19-67	10-232-DC	---
R	VITO LAFATA	"	7-12-62	10-85-A	---
S	GEORGE R WINTER	"	8-9-62	10-85-A	---
T	HARVEY GROSSECK	"	7-28-60	10-30-A	LA, COV
U	WALTER W WUGENT	"	"	10-30-A	---
V	LAWRENCE CANUELL	"	2-23-61	10-45-A	---
W	DOMINIC SEVERINI	"	3-3-61	10-45-A	LA, COV

Curve Data Const. &
 $\Delta = 28^{\circ} 19' 49''$
 $D = 2^{\circ} 00'$
 $R = 2864.93'$
 $T = 723.08'$
 $L = 1416.51'$
 $PI = 931 + 92.92$


City of DETROIT

PC 262 & 272

MORANG'S THREE MILE DRIVE ANNEX SUB.
 LI. 47 Pg. 72

ROUTE	COUNTY	PROJECT	CONTROL SECTION	SHEET NO.
I-94	WAYNE	82-70	82025	145

OPERATION	DATE	BY
DRAWN	1/27/71	A. Schulte
CHECKED	1/27/71	A. Schulte
REVIEWED	10-11-71	W. Miller
REVISION		

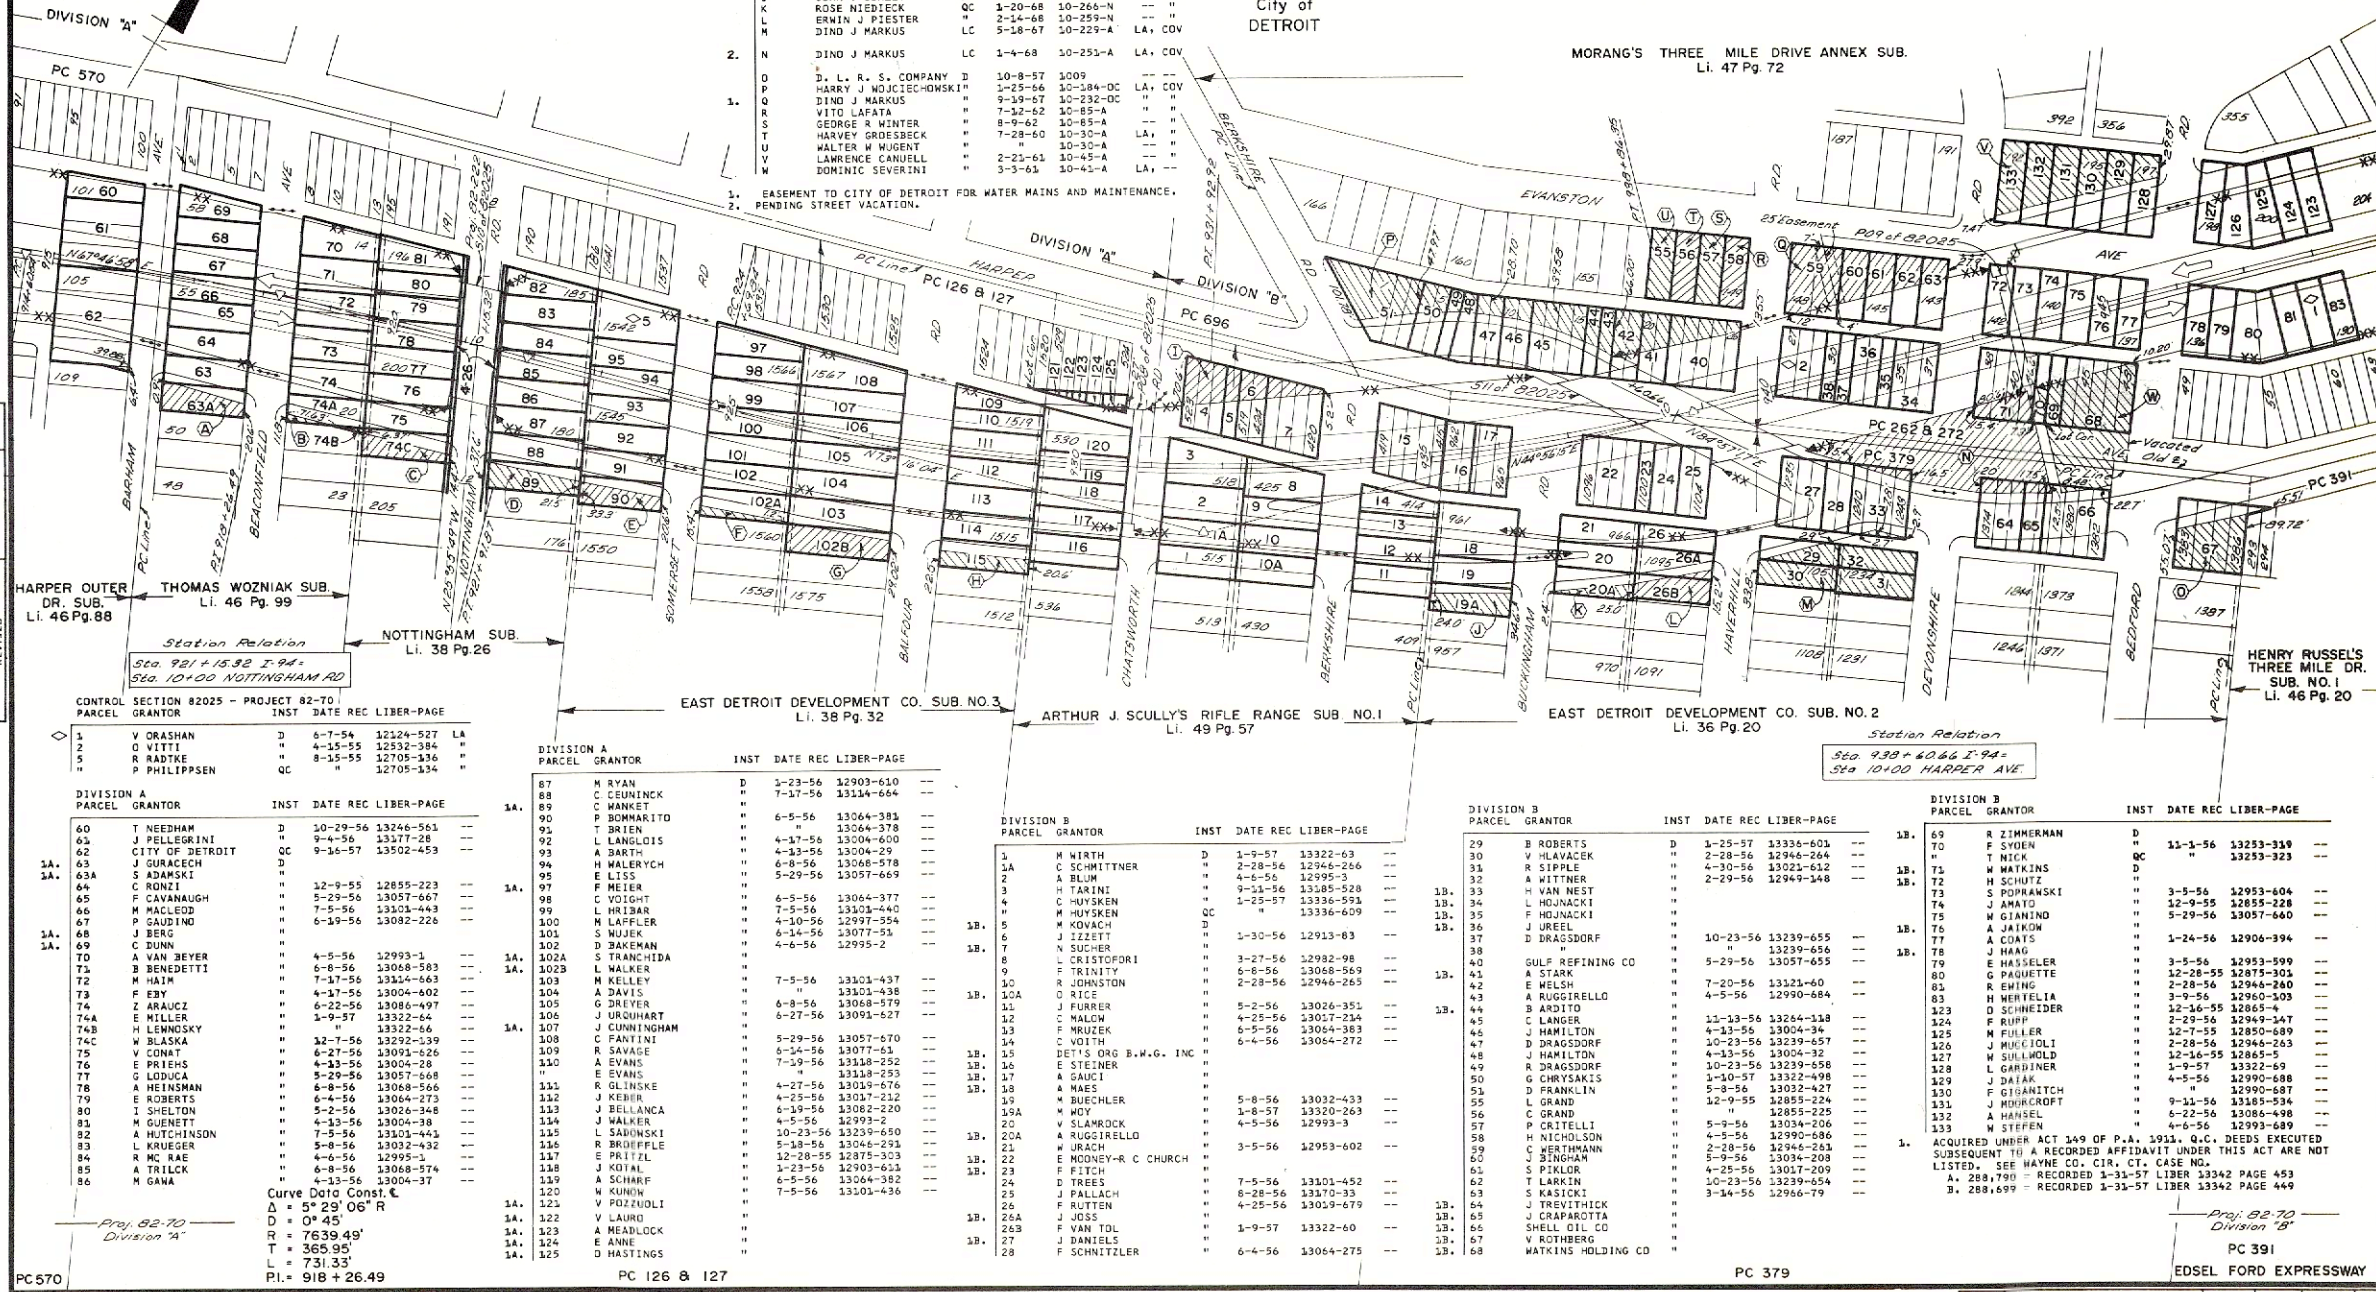

HARPER OUTER
 DR. SUB.
 LI. 46 Pg. 88

THOMAS WOZNAK SUB.
 LI. 46 Pg. 99

NOTTINGHAM SUB.
 LI. 38 Pg. 26

EAST DETROIT DEVELOPMENT CO. SUB. NO. 3
 LI. 38 Pg. 32

ARTHUR J. SCULLY'S RIFLE RANGE SUB. NO. 1
 LI. 49 Pg. 57

EAST DETROIT DEVELOPMENT CO. SUB. NO. 2
 LI. 36 Pg. 20

HENRY RUSSELL'S
 THREE MILE DR.
 SUB. NO. 1
 LI. 46 Pg. 20

CONTROL SECTION 82025 - PROJECT 82-70	PARCEL	GRANTOR	INST	DATE	REC	LIBER-PAGE
1	V GRASHAN	D	6-7-54	12124-527	LA	
2	O VITTI	"	4-15-55	12532-384	---	
3	R KADTKE	"	8-15-55	12705-136	---	
4	P PHILIPPSEN	QC	"	12705-136	---	

DIVISION A	PARCEL	GRANTOR	INST	DATE	REC	LIBER-PAGE
60	T NEEDHAM	"	10-29-56	13246-561	---	
61	J PELLEGRINI	"	9-4-56	13177-28	---	
62	CITY OF DETROIT	QC	9-16-57	13502-453	---	
63	J GUARACECH	"	"	"	---	
64	S ADAMSKE	"	"	"	---	
65	C KONZI	"	12-8-55	12855-223	---	
66	F CAVANAUGH	"	5-29-56	13057-667	---	
67	M MACLEOD	"	7-5-56	13101-443	---	
68	P CAUDINO	"	6-19-56	13082-226	---	
69	J BERG	"	"	"	---	
70	C DUNN	"	"	"	---	
71	A VAN BEYER	"	4-5-56	12993-1	---	
72	B BENEDETTI	"	6-8-56	13068-583	---	
73	F EBY	"	7-17-56	13314-664	---	
74	Z ARAUCZ	"	4-27-56	13004-402	---	
75	E MILLER	"	6-22-56	13086-497	---	
76	H LEMMONSKY	"	1-9-57	13322-64	---	
77	W BLASKA	"	12-7-56	13292-139	---	
78	V CONAT	"	6-27-56	13091-626	---	
79	E PRIEST	"	4-13-56	13004-268	---	
80	C LODUCA	"	5-29-56	13057-667	---	
81	A HEINSMAN	"	6-8-56	13068-566	---	
82	R ROBERTS	"	6-4-56	13064-273	---	
83	I SHELTON	"	5-2-56	13026-348	---	
84	M GUENETT	"	4-13-56	13004-38	---	
85	A HUTCHINSON	"	7-5-56	13101-443	---	
86	L KRUEGER	"	5-8-56	13032-432	---	
87	R MC RAE	"	4-6-56	12995-1	---	
88	A TRILCA	"	5-8-56	13068-574	---	
89	M GAMA	"	4-13-56	13064-37	---	

Curve Data Const. &
 $\Delta = 5^{\circ} 29' 06''$
 $D = 0^{\circ} 45'$
 $R = 7639.49'$
 $T = 365.95'$
 $L = 731.33'$
 $PI = 918 + 26.49$

DIVISION A	PARCEL	GRANTOR	INST	DATE	REC	LIBER-PAGE
87	M RYAN	D	1-23-56	12903-610	---	
88	C CEUNINCK	"	7-17-56	13114-664	---	
89	C WANKET	"	"	"	---	
90	P BOMARITTO	"	6-5-56	13064-381	---	
91	T BRIEN	"	"	"	---	
92	L LANGLOIS	"	4-17-56	13004-600	---	
93	A BARTH	"	4-13-56	13004-29	---	
94	H WALERYCH	"	6-8-56	13068-578	---	
95	E LISS	"	5-29-56	13057-669	---	
96	F MEIER	"	6-5-56	13064-377	---	
97	C VOIGHT	"	7-5-56	13101-440	---	
98	L HRIBAR	"	4-10-56	12997-354	---	
99	M LAFPLER	"	6-14-56	13077-51	---	
100	S WUJEK	"	4-6-56	12995-2	---	
101	D BAKEMAN	"	"	"	---	
102	S TRANCHIDA	"	"	"	---	
103	L WALKER	"	7-5-56	13101-437	---	
104	M KELLEY	"	"	"	---	
105	A DAVIS	"	6-8-56	13068-579	---	
106	G DREYER	"	6-27-56	13091-627	---	
107	J UROUHART	"	5-29-56	13057-670	---	
108	C FANTINE	"	6-14-56	13077-61	---	
109	R SAVAGE	"	7-3-56	13114-252	---	
110	E EVANS	"	4-5-56	12993-2	---	
111	R GLINSKE	"	4-27-56	13019-676	---	
112	J KEBER	"	4-25-56	13017-212	---	
113	J BELLANCA	"	6-19-56	13082-220	---	
114	J WALKER	"	4-5-56	12993-2	---	
115	L SAVONSKI	"	10-23-56	13239-650	---	
116	R BRUEFFLE	"	5-18-56	13046-291	---	
117	E PRITZEL	"	12-28-55	12875-303	---	
118	J KOHAL	"	1-23-56	12903-610	---	
119	A SCHARF	"	6-5-56	13064-382	---	
120	V KUNON	"	7-5-56	13101-436	---	
121	V ROZDOLLI	"	"	"	---	
122	V LAURO	"	"	"	---	
123	A MEADLOCK	"	"	"	---	
124	E ANNE	"	"	"	---	
125	D HASTINGS	"	"	"	---	

DIVISION B	PARCEL	GRANTOR	INST	DATE	REC	LIBER-PAGE
1	H WIRTH	D	1-9-57	13322-63	---	
2	C SCHMITTNER	"	2-28-56	12944-266	---	
3	A BLUM	"	4-6-56	12995-3	---	
4	H TARKIN	"	9-11-56	13185-528	---	
5	C HUYSEN	"	1-25-57	13336-958	---	
6	H HUYSEN	QC	"	"	---	
7	K KOVACH	"	"	"	---	
8	J JZEZET	"	1-30-56	12913-83	---	
9	N SUCHEFORI	"	3-27-56	12982-98	---	
10	F TRINITY	"	6-8-56	13068-569	---	
11	R JOHNSTON	"	2-28-56	12944-265	---	
12	G RICE	"	"	"	---	
13	C FURRER	"	5-2-56	13026-351	---	
14	C MALCOW	"	4-25-56	13027-234	---	
15	F FRUEK	"	6-5-56	13064-383	---	
16	C VOITH	"	6-4-56	13064-272	---	
17	BETTS ORG B.W.G. INC	"	"	"	---	
18	E STEINER	"	"	"	---	
19	A SAUCI	"	"	"	---	
20	A MAES	"	"	"	---	
21	BUECHLER	"	5-8-56	13032-433	---	
22	M WOI	"	1-8-57	13320-263	---	
23	V SLARKOCK	"	4-5-56	12993-3	---	
24	A RUGGIRELLO	"	"	"	---	
25	URACH	"	3-5-56	12953-602	---	
26	E MOONEY-C CHURCH	"	"	"	---	
27	F TICH	"	"	"	---	
28	D TREES	"	7-5-56	13101-452	---	
29	J PALLACH	"	8-28-56	13170-33	---	
30	F RUTTEN	"	4-25-56	13019-679	---	
31	J JOSE	"	"	"	---	
32	F VAN TOL	"	1-9-57	13322-60	---	
33	J DANIELS	"	"	"	---	
34	F SCHNITZLER	"	6-4-56	13064-275	---	

DIVISION B	PARCEL	GRANTOR	INST	DATE	REC	LIBER-PAGE
29	B ROBERTS	D	1-25-57	13336-601	---	
30	V HLAVACEK	"	2-28-56	12944-264	---	
31	R SIPLE	"	4-10-56	13021-612	---	
32	A WITTNER	"	2-29-56	12949-148	---	
33	H VAN NEST	"	"	"	---	
34	F HOUNACKI	"	"	"	---	
35	F HOUNACKI	"	"	"	---	
36	J URELL	"	"	"	---	
37	D DRAGSDORF	"	10-23-56	13239-655	---	
38	SULF REFINING CO	"	5-29-56	13057-655	---	
39	A STARK	"	7-20-56	13321-60	---	
40	E WELSH	"	4-5-56	12990-684	---	
41	A RUGGIRELLO	"	"	"	---	
42	B ARDITO	"	"	"	---	
43	C LUGGER	"	11-13-56	13264-118	---	
44	J HAMILTON	"	4-13-56	13004-34	---	
45	D DRAGSDORF	"	10-23-56	13239-657	---	
46	J HAMILTON	"	4-13-56	13004-32	---	
47	R DRAGSDORF	"	10-23-56	13239-658	---	
48	G CHRYSAKIS	"	1-10-57	13322-498	---	
49	D FRANKLIN	"	5-8-56	13032-427	---	
50	L GRAND	"	12-9-55	12855-224	---	
51	C GRAND	"	"	"	---	
52	P CRITTELL	"	5-8-56	13034-206	---	
53	H NICHOLSON	"	4-5-56	12990-686	---	
54	C WERTHMAN	"	2-28-56	12946-261	---	
55	J BINGHAM	"	5-9-56	13034-208	---	
56	S PIRKOR	"	4-25-56	13017-209	---	
57	T LARKIN	"	10-23-56	13239-654	---	
58	S KASICKI	"	3-14-56	12966-79	---	
59	J TREVITHICK	"	"	"	---	
60	C CRAPACITTA	"	"	"	---	
61	SHELL OIL CO	"	"	"	---	
62	V ROTHBERG	"	"	"	---	
63	WATKINS HOLDING CO	"	"	"	---	

Station Relation
 $Sta. 938 + 40.66$
 $Sta. 10+00$

	DIVISION B	PARCEL	GRANTOR	INST	DATE	REC	LIBER-PAGE
1.B.	69	R	ZIMMERMAN	D			
	70	F	SYDEN	"	11-1-56	13253-310	-
	71	T	KINCK	QC	"	13253-323	-
	72	H	WATKINS	"			
1.B.	73	H	SCHUTZ	"			
	74	S	POPRAWSKI	"	3-5-56	12953-604	
	75	J	AMATO	"	12-9-55	12855-228	
	76	M	GIANINO	"	5-29-56	13057-660	
1.B.	77	A	JANKOW	"			
	78	A	COATS	"	1-24-56	12904-394	
	79	J	HAAG	"			
	80	E	HASELER	"	3-5-56	12953-599	
	81	G	PAQUETTE	"	12-28-55	12875-301	
	82	R	EWING	"	2-28-56	12946-260	
	83	H	WERTZELIA	"	3-9-56	12960-103	
	123	D	SCHWEDER	"	12-16-55	12861-5	
	324	N	FRUPP	"	2-29-56	12949-147	
	125	M	FULLER	"	12-7-55	12850-689	
	126	J	MURCIOLI	"	2-28-56	12946-263	
	127	S	SULLIVAN	"	12-16-55	12861-5	
	128	L	MODICIONE	"	1-9-57	13322-69	
	129	J	DAIK	"	4-5-56	12990-688	
	130	F	GIANITCH	"	11-9-56	12990-687	
	131	J	WIDMERCROFT	"	6-22-56	13185-934	
	132	A	HANSEL	"	12-16-55	13086-498	
	133	N	STEFEN	"	4-6-56	12993-689	-
1.	ACQUIRED UNDER ACT 340 OF P.A. 1953, O.C. DEEDS EXECUTED SUBSEQUENT TO 1953 TO BE RECORDED AFFIDAVIT UNDER THIS ACT ARE NOT TO BE RECORDED.						
	SEE WAYNE CO. CIR. CT. CASE NO.						
	A, 288,790 - RECORDED 1-31-57 LIBER 13342 PAGE 453						
	B, 288,699 - RECORDED 1-31-57 LIBER 13342 PAGE 449						