


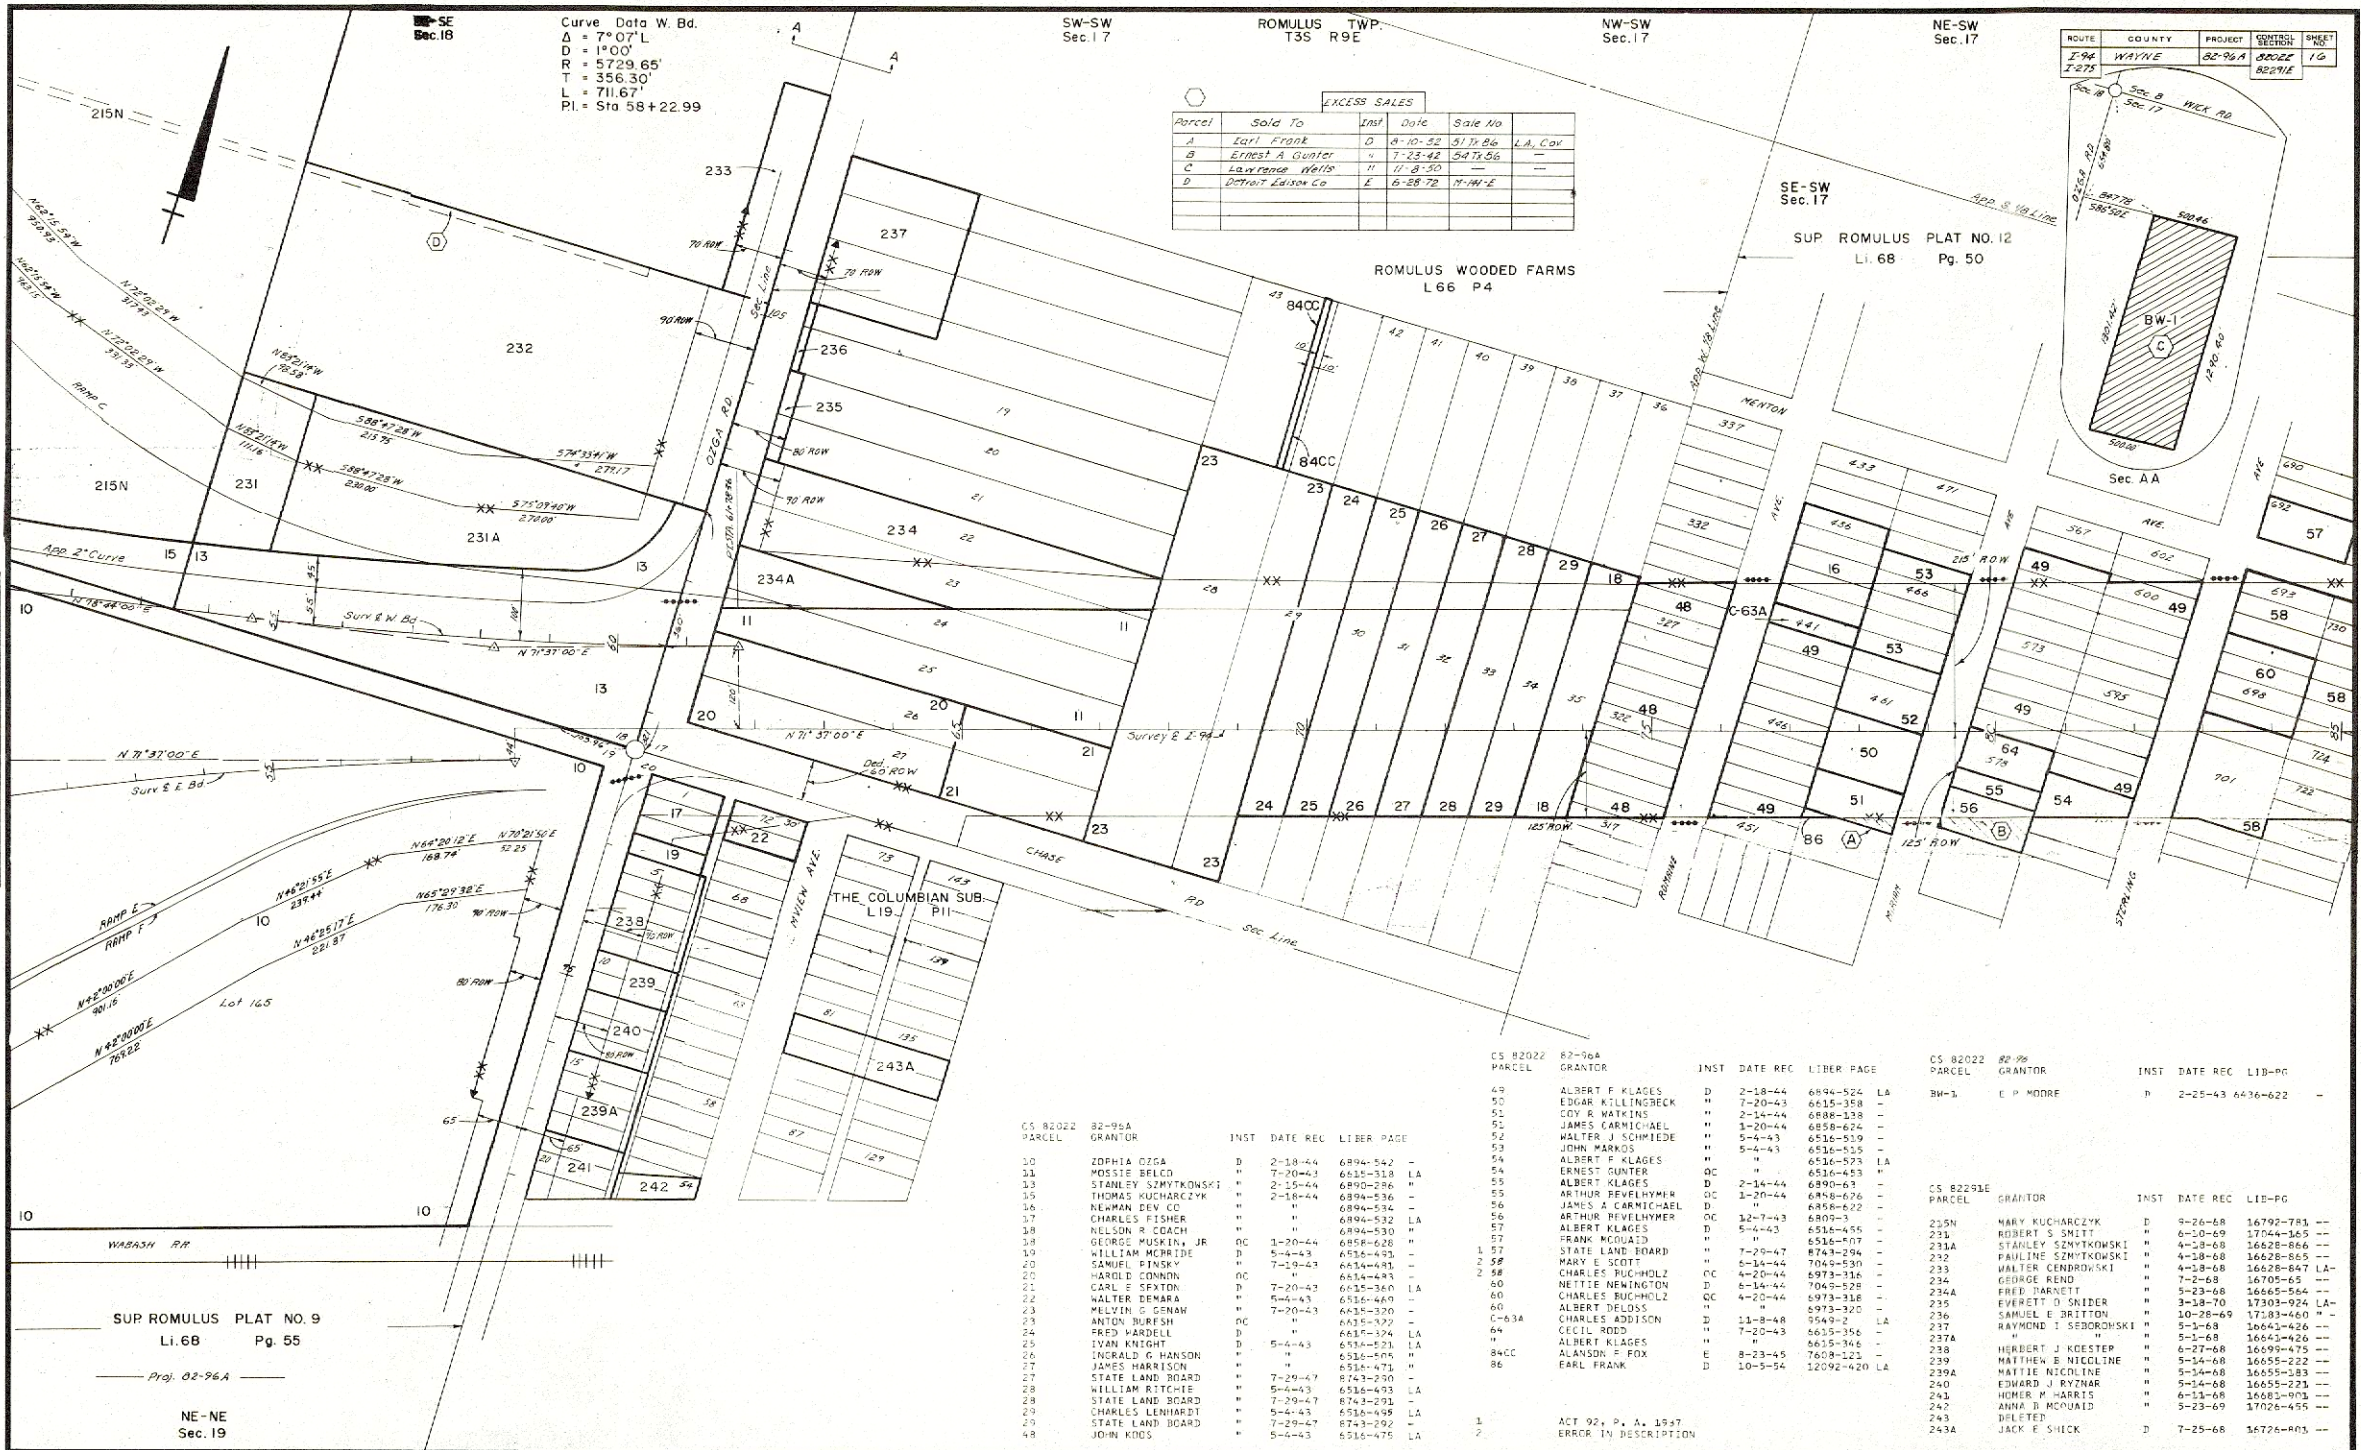

Curve Data W. Bd.
A = 7°07' L
R = 5729.65'
T = 356.30'
L = 711.67'
PI = Sta 58+22.99

EXCESS SALES					
Parcel	Sold To	Inst	Date	Sale No	L.A. Cov
A	Earl Frank	D	8-10-52	517186	LA, Cov
B	Ernest A. Gunter	"	7-23-42	547156	"
C	Lawrence Wells	"	11-8-50	"	"
D	Detroit Edison Co	E	6-28-72	71-44-E	"

ROUTE	COUNTY	PROJECT	CONTROL	SHEET
1-94	WAYNE	82-96A	BOOK	16
1-275			REVIEW	


CS 80222 82-96A					
PARCEL	GRANTOR	INST	DATE	REC	LIBER PAGE

CS 80222 82-96A					
PARCEL	GRANTOR	INST	DATE	REC	LIBER PAGE

CS 80222 82-96A					
PARCEL	GRANTOR	INST	DATE	REC	LIBER PAGE

SUP ROMULUS PLAT NO. 9
LI. 68 Pg. 55

NE-NE
Sec. 19

OZGA RD.

