


ROUTE	COUNTY	PROJECT	CONTROL	SHEET
US-24	WAYNE	82-27	82052	60

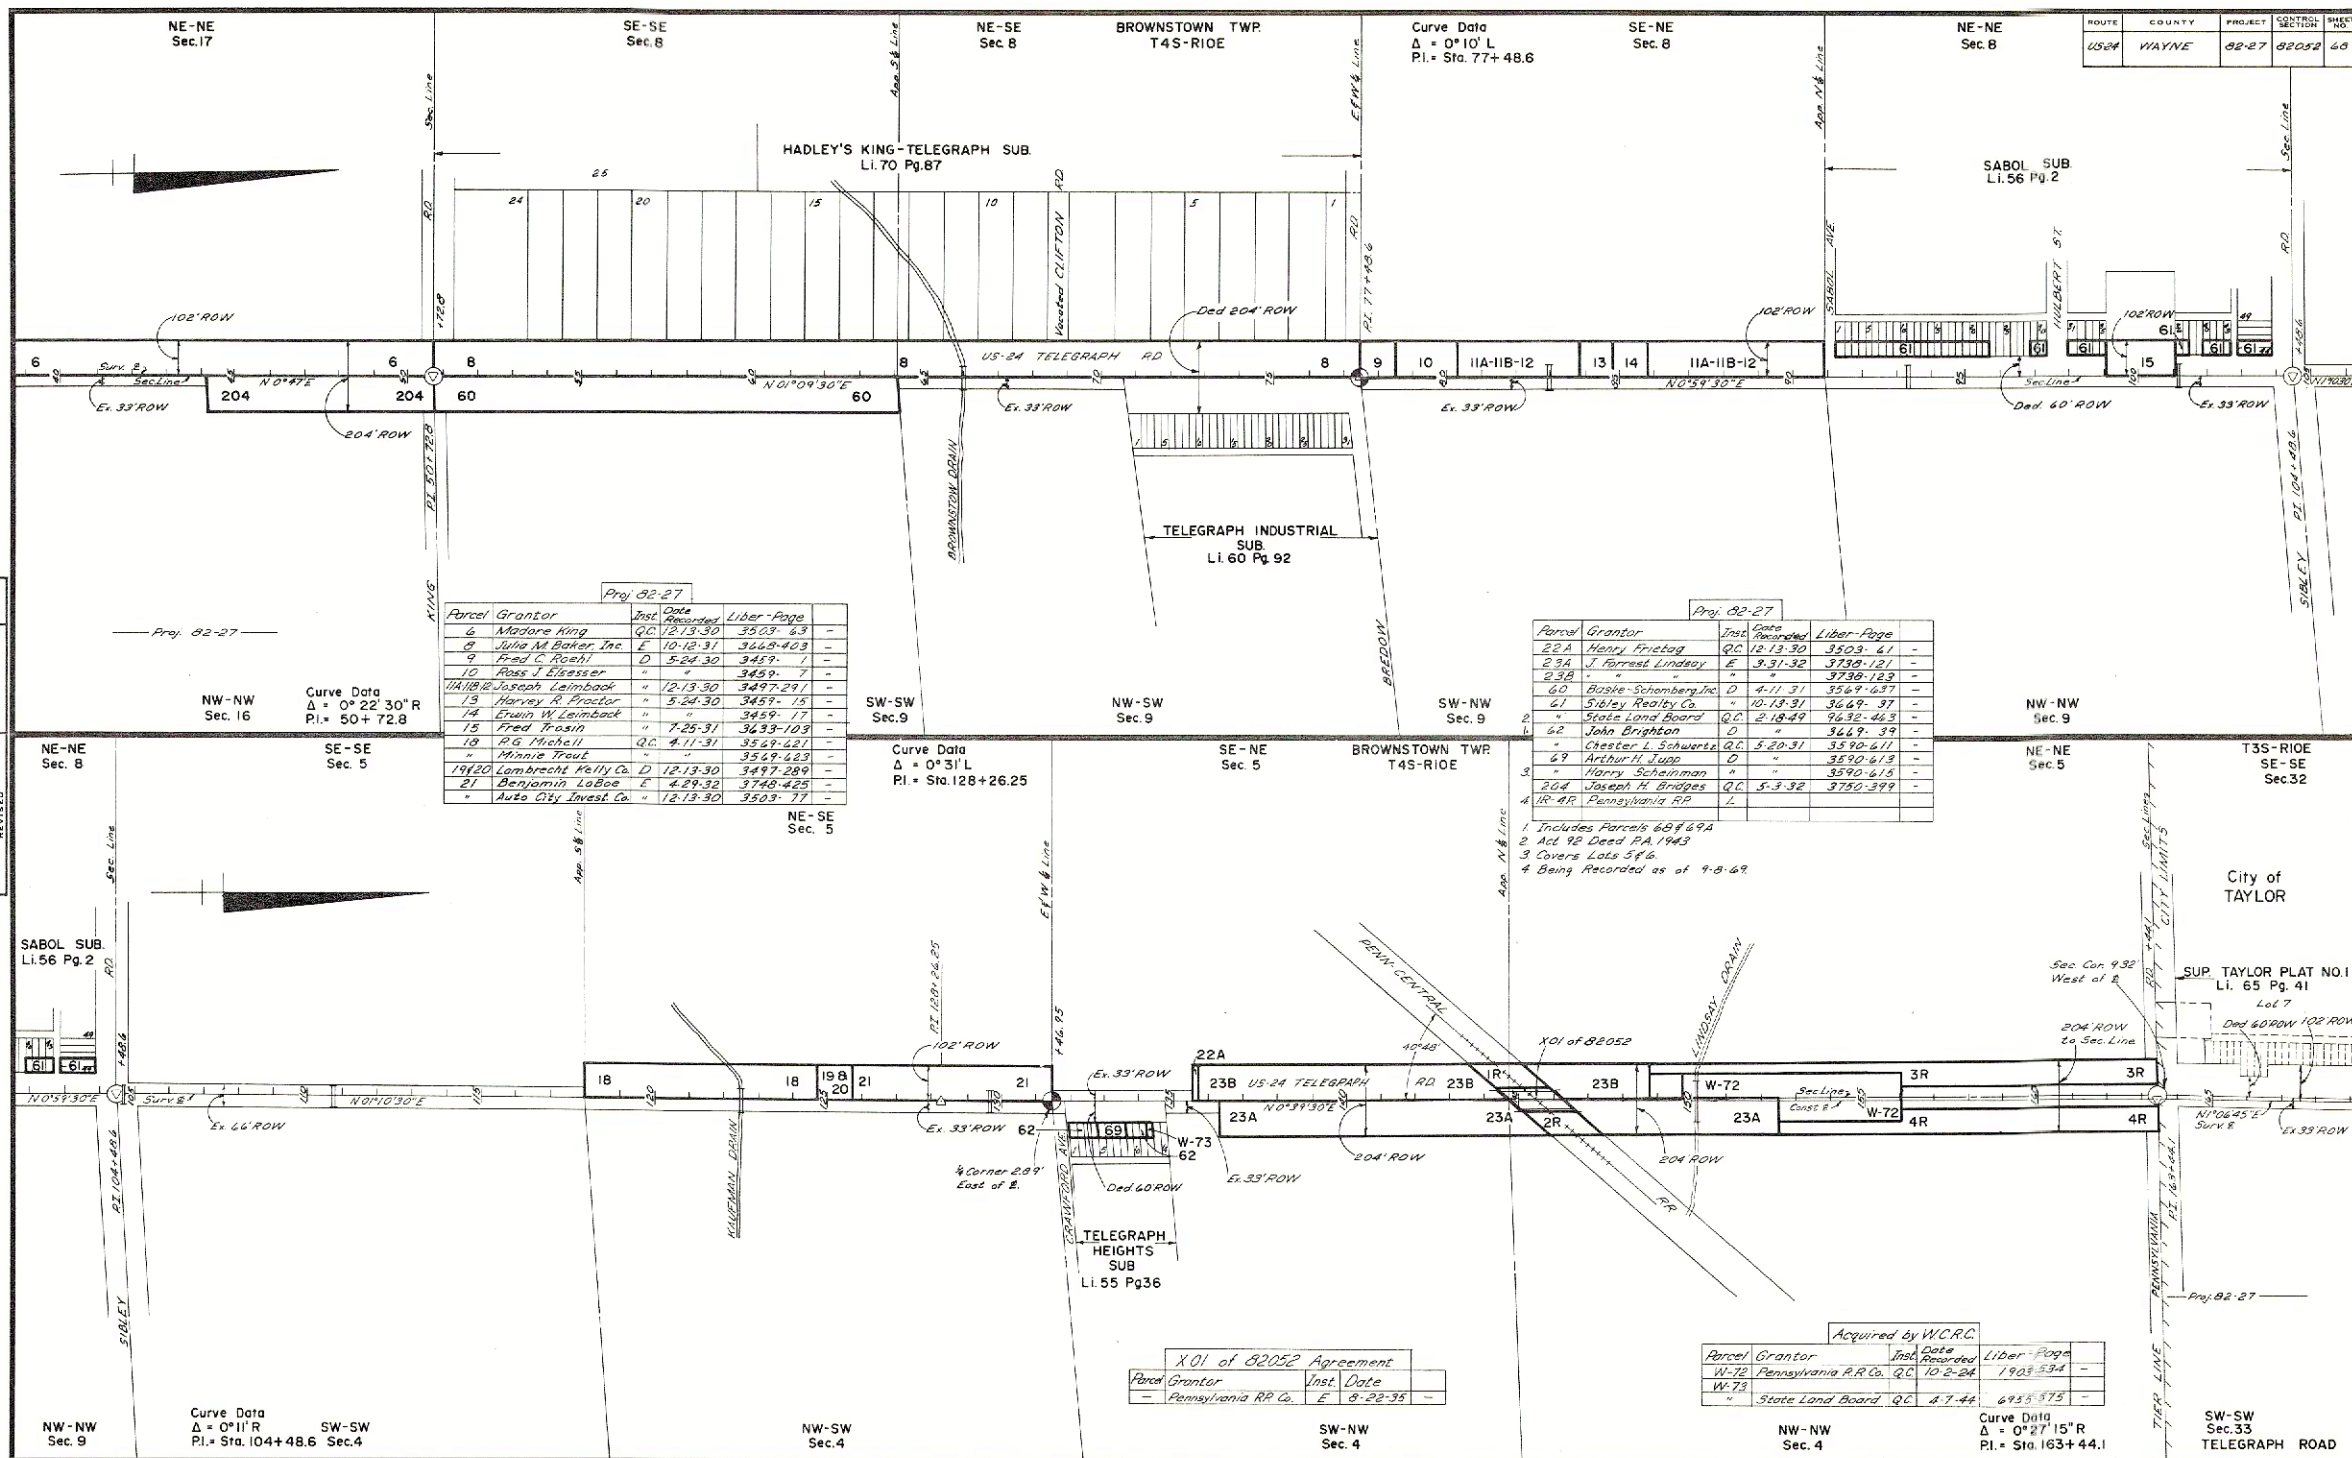

DATE	BY	OPERATION
10-14-40	A. Schmitz	DRAWN
10-14-40	A. Schmitz	POSTED
10-14-40	A. Schmitz	REVIEWED
10-14-40	A. Schmitz	REVISOR
10-14-40	A. Schmitz	REVISOR
10-14-40	A. Schmitz	REVISOR

Parcel	Grantor	Inst.	Date	Recorded	Liber	Page
6	Madore King	Q.C.	12-13-30	3503	53	-
9	Julia M. Baker, Inc.	E	10-12-31	3449	403	-
10	Fred C. Roehl	D	5-24-30	3459	1	-
10	Ross J. Elnesser	"	"	3459	7	-
11A/11B	Joseph Leimbach	"	12-13-30	3497	291	-
13	Harvey R. Proctor	"	5-24-30	3459	15	-
14	Erwin W. Leimbach	"	"	3459	17	-
15	Fred Trasin	"	7-25-31	3633	103	-
18	P. G. Mitchell	Q.C.	4-17-31	3549	222	-
"	Minnie Trout	"	"	3549	223	-
19/20	Lambrecht Kelly Co.	D	12-13-30	3497	289	-
21	Benjamin LaBoe	E	4-29-32	3748	425	-
"	Auto City Invest. Co.	"	12-13-30	3503	77	-

Parcel	Grantor	Inst.	Date	Recorded	Liber	Page
22A	Henry Fritsch	Q.C.	12-13-30	3503	61	-
23A	J. Forrest Lindsay	E	3-31-32	3799	121	-
23B	"	"	"	3799	123	-
60	Baske-Schomberg, Inc.	D	4-11-31	3549	637	-
61	Sibley Realty Co.	"	10-13-31	3649	37	-
2	State Land Board	Q.C.	2-18-49	9632	463	-
1	John Brighton	D	"	3649	39	-
62	Chester L. Schwartz	Q.C.	5-20-31	3590	611	-
69	Arthur H. Lupp	D	"	3590	613	-
3	Harry Scheinman	"	"	3590	615	-
204	Joseph H. Bridges	Q.C.	5-3-32	3750	399	-
4	IR-4R Pennsylvania RR	L	"	"	"	"

- 1. Includes Parcel 60 & 69A
- 2. Act 98 Deed PA 1943
- 3. Covers Lots 5 & 6
- 4. Being Recorded as of 9-8-69

XOI of 82052 Agreement			
Parcel	Grantor	Inst.	Date
-	Pennsylvania RR Co.	E	8-22-35

Acquired by W.C.R.C.			
Parcel	Grantor	Inst.	Date
W-72	Pennsylvania RR Co.	Q.C.	10-2-24
W-73	"	"	"
"	State Land Board	Q.C.	4-1-44

ROUTE	PROJECT	CONTROL	SHEET
US-24	82-27	82052	60

PENN-CENTRAL RR

82-R-1