


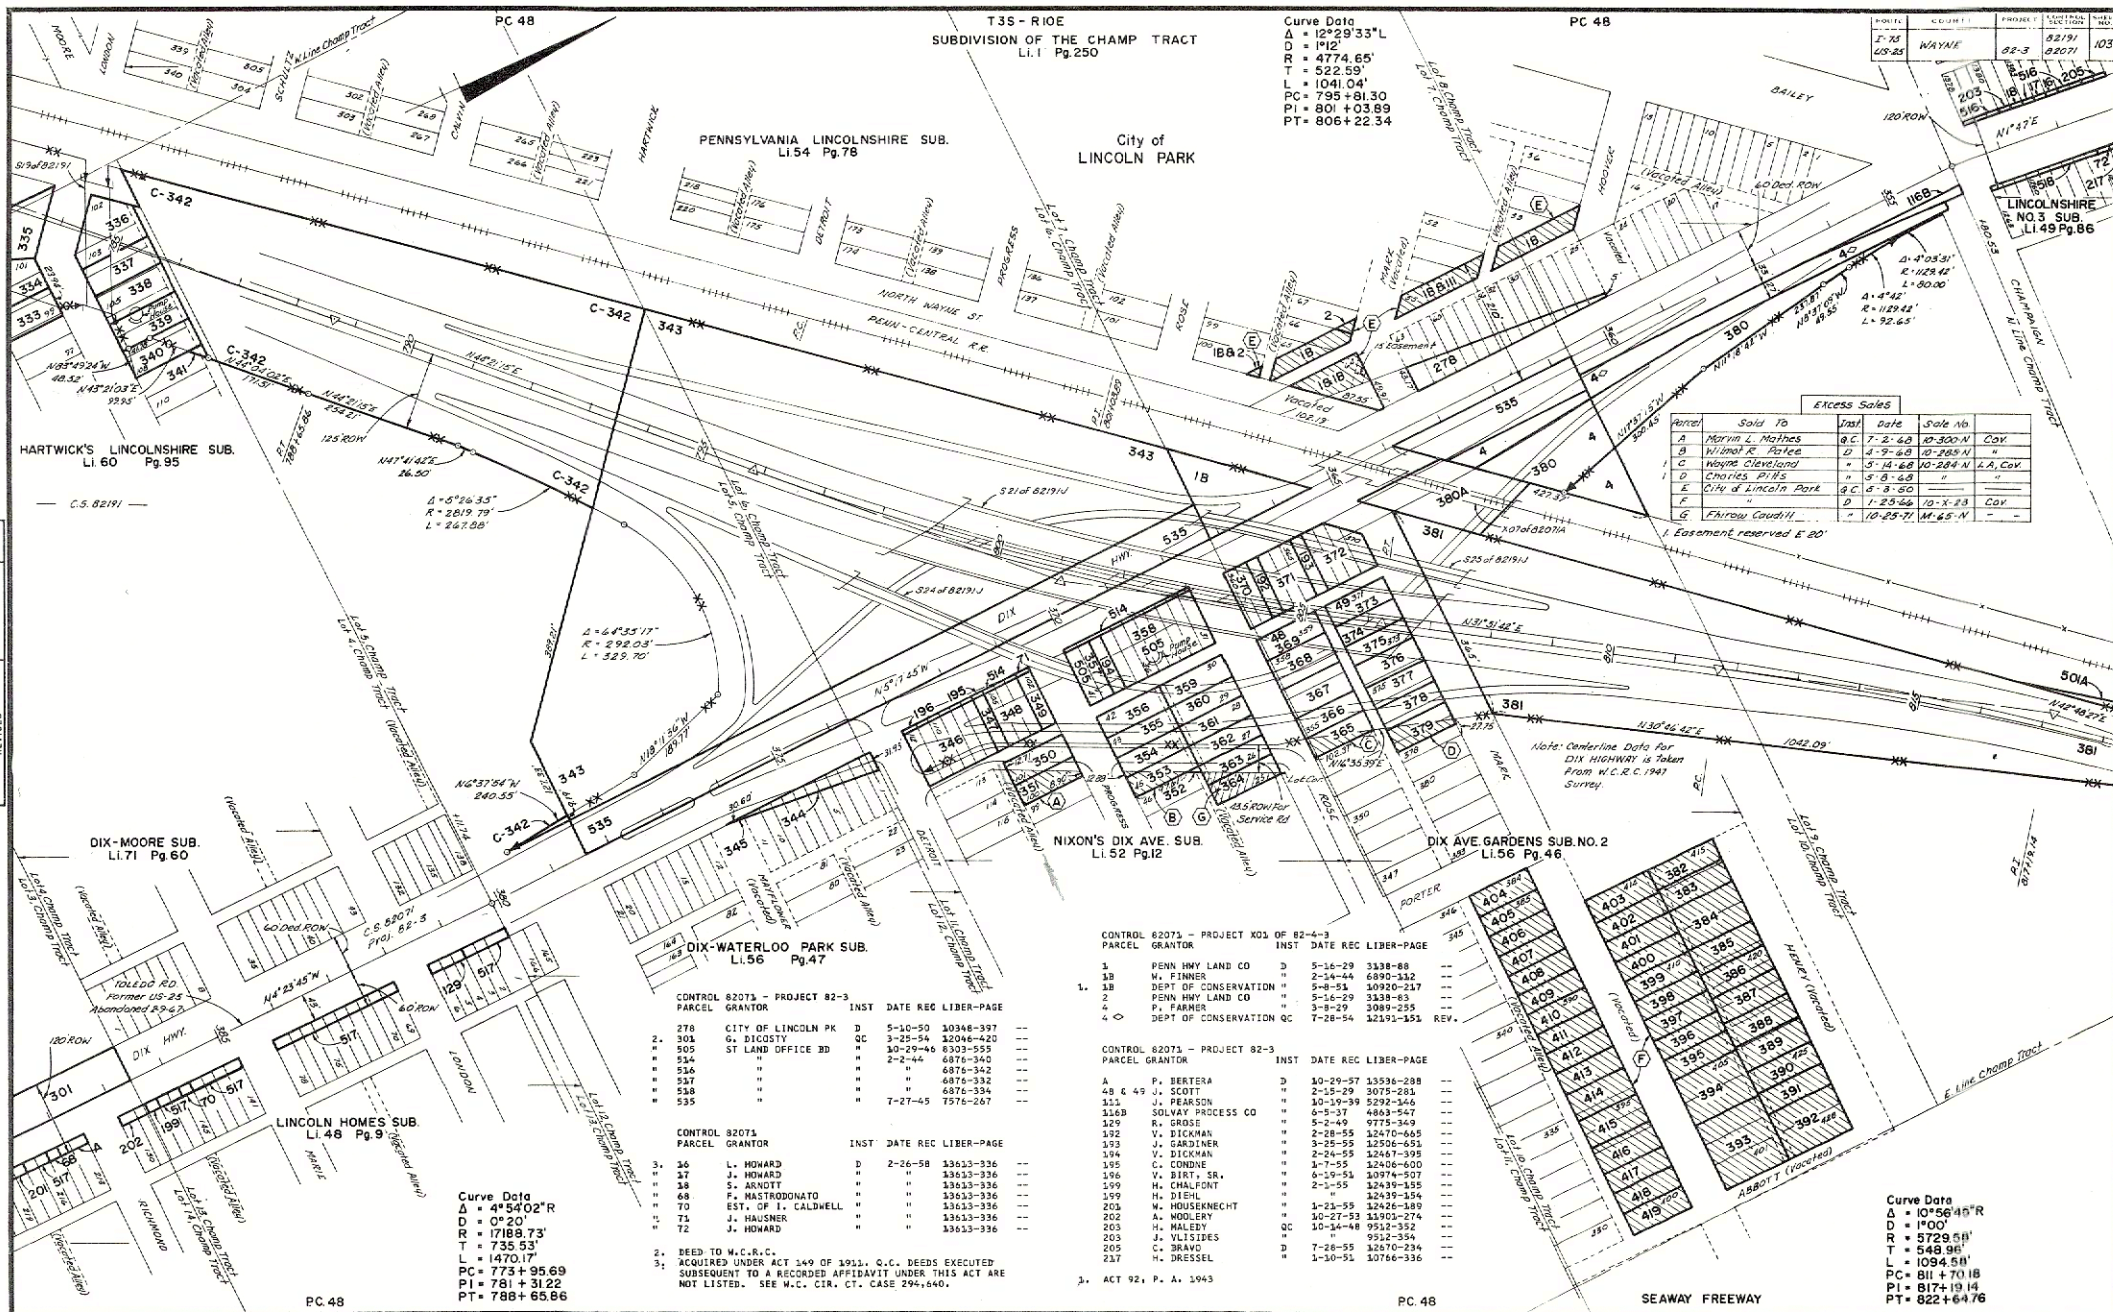

CONTROL 82-3	PARCEL	GRANTOR	INST	DATE	REC	LIBER-PAGE
333	D. LAW	D	6-23-63	15085-236		
334	C. LEWIS	D	6-27-62	14771-564		
335	JOHN WEL FED OF DET	D	11-28-63	15225-736		
336	H. MYATT	D	7-31-62	14780-562		
337	D. KLOBE	D	6-27-62	14771-562		
338	L. SIMONS	D	9-18-63	15154-677		
339	J. ZIBERT	D	6-13-63	15054-962		
340	D. BARRETT	D	3-31-64	15253-232		
341	M. POWELL	D	8-6-64	15430-567		
342	J. JUNE, INC	D	5-19-67	16300-533		
343	V. COOPER	D	3-32-64	15258-232		
344	F. KEEPPEN	D	"	15258-232		
345	"	D	"	15258-232		
346	I. MOJNAR	D	"	15258-232		
347	C. CONNIE	D	7-31-62	14797-233		
348	M. GOUPEL	D	2-31-64	15258-232		
349	"	D	"	15258-232		
350	R. ROSENGREN	D	12-21-62	14935-374		
351	C. CHAMBERS	D	11-28-63	15211-716		
352	M. PATEE	D	"	15211-716		
353	M. BURNS	D	6-11-62	14780-563		
354	S. SZYSKA	D	6-27-62	14771-563		
355	"	D	"	14771-563		
356	C. HARVEY	D	8-2-62	14799-206		
357	M. C. R. C.	QC	10-25-63	15189-301		
358	"	QC	"	15189-301		
359	F. CHIARELLI	D	7-31-62	14797-234		
360	A. KUBICK	D	7-31-62	14783-613		
361	M. COMES	D	7-31-62	14797-235		
362	J. WILLET	D	10-28-63	15189-337		
363	S. SOBCINSKI	D	10-4-62	14783-614		
364	M. ROCHON	D	6-27-62	14771-550		
365	L. SCHULTE	D	"	14771-550		
366	R. PECOMSKI	D	7-31-62	14783-617		
367	M. CYBULSKI	D	"	14783-617		
368	O. HODGES	D	8-20-62	14836-674		
369	S. BUA, JR.	D	10-28-63	15223-719		
370	M. C. R. C.	QC	10-25-63	15189-22		
371	"	QC	"	15189-22		
372	CITY OF LINCOLN PK	D	7-23-63	15085-237		
373	L. RICE	D	7-31-62	14783-615		
374	T. RAFALEWSKI	D	"	14783-615		
375	T. SONENKLAR	D	1-31-64	15430-562		
376	C. PITTS, JR.	D	7-31-62	14783-634		
377	L. KILANEN	D	6-27-62	14771-558		
378	E. REMIACHOK	D	"	14771-558		
379	E. KOWALSKI	D	5-24-63	15042-332		
380	L. COHAN	D	8-3-64	15408-105		
381	1798 CRAWFORD RD CO	D	"	15408-105		
382	L. COHAN	D	7-28-64	15403-194		
383	SPARTAN INDUST, INC	D	"	15403-194		
384	CONNECTING RMY CO	E	7-22-66	16053-754		REV.
385	LINCOLN PK RD OF ED	D	5-27-66	16006-950		
386	J. COUGHRAN	D	10-4-62	14783-287		
387	E. MC NEIL	D	7-11-62	14780-585		
388	M. VIEAU	D	10-9-62	14875-635		
389	J. AULT	D	9-23-62	14863-568		
390	M. FREY	D	10-4-62	14873-268		
391	M. BROPP	D	7-11-62	14780-564		
392	J. PANOT	D	8-24-62	14841-894		
393	P. BILLINGS, JR.	D	10-4-62	14873-287		
394	M. LARON	D	7-31-62	14797-237		
395	E. PESSEWE	D	10-23-62	14935-373		
396	J. SCOTT	D	10-4-62	14873-254		
397	J. WILSON	D	7-31-62	14797-239		
398	R. HOYCIC	D	3-5-64	15283-242		
399	M. SANLOR	D	7-31-62	14797-240		
400	M. SULLIVAN	D	"	14797-242		
401	J. MC CLOSKEY	D	10-4-62	14873-249		
402	T. SOBERG, JR.	D	"	14873-270		
403	R. STIKSHAN	D	"	14873-271		
404	M. WHITE	D	7-31-62	14797-243		
405	E. JACKSON	D	"	14797-244		
406	R. DONLAP	D	"	14797-245		
407	N. GRAVES	D	"	14797-245		
408	E. SUZICH	D	3-5-64	15283-252		
409	E. YEDSON	D	8-2-62	14799-193		
410	C. MOBLEY	D	"	14799-193		
411	G. DICKSON	D	10-4-62	14873-272		
412	A. GIVENS	D	8-2-62	14799-194		
413	M. WHITFORD	D	10-23-62	14935-373		
414	J. LAXTON	D	"	14935-372		
415	B. BARNETT	D	8-20-62	14836-673		
416	L. KELBASSA	D	8-2-62	14799-196		
417	R. SCOTT	D	7-31-62	14797-247		
418	G. KADLECZ	D	1-23-63	14954-505		
419	L. MAROWSKI	D	10-9-62	14873-248		
420	R. MALENSKI	D	7-31-62	14797-236		
421	P. GUZDZEA	D	3-5-64	15283-252		
422	CONNECTING RMY CO	E	8-6-65	15724-642		

4. ACQUIRED UNDER ACT 149 OF 1911, G.C. DEEDS EXECUTED SUBSEQUENT TO A RECORDED AFFIDAVIT UNDER THIS ACT ARE NOT LISTED.

A. SEE M.C. CIR. CT. CASE #31,216.

B. SEE M.C. CIR. CT. CASE #20,167.