


ROUTE	COUNTY	PROJECT	CONTROL	SHEET
I-75	WAYNE		82195 82251	123 1 of 2

PC. 8 & 17

- 2 PLAT PT. CRANE & WESSON'S SEC. L. MORAN FARM L.I. PLATS P.125
- 3 SUB. LOTS 48-51 CRANE & WESSON SEC. L. MORAN FARM L.I. P.123 WCM
- 4 STICKEL & HENKEL SUB. LOT 49 RIVARD FARM L.I. P.202 WCM
- 5 PLAT SUB. N PT. OL 182 & S PT. OL 183 RIVARD FARM L.I. PLATS P.27
- 6 PLAT SUB. PT. LOT 1 & LOTS 2 & 3 SUB. RIOPELLE FARM L.45 P.101 DEEDS
- 7 A CRANES SUB. LOTS 7-16 SEC. 26 DEQUINDRE FARM L.I. PLATS P.1

* Note:
Parcel 222 is N 3' of lot 101
Parcel 585 is N 0.60' of lot E
Parcel 591 is W 9' of lot 9
Parcel 233 also covers F 59

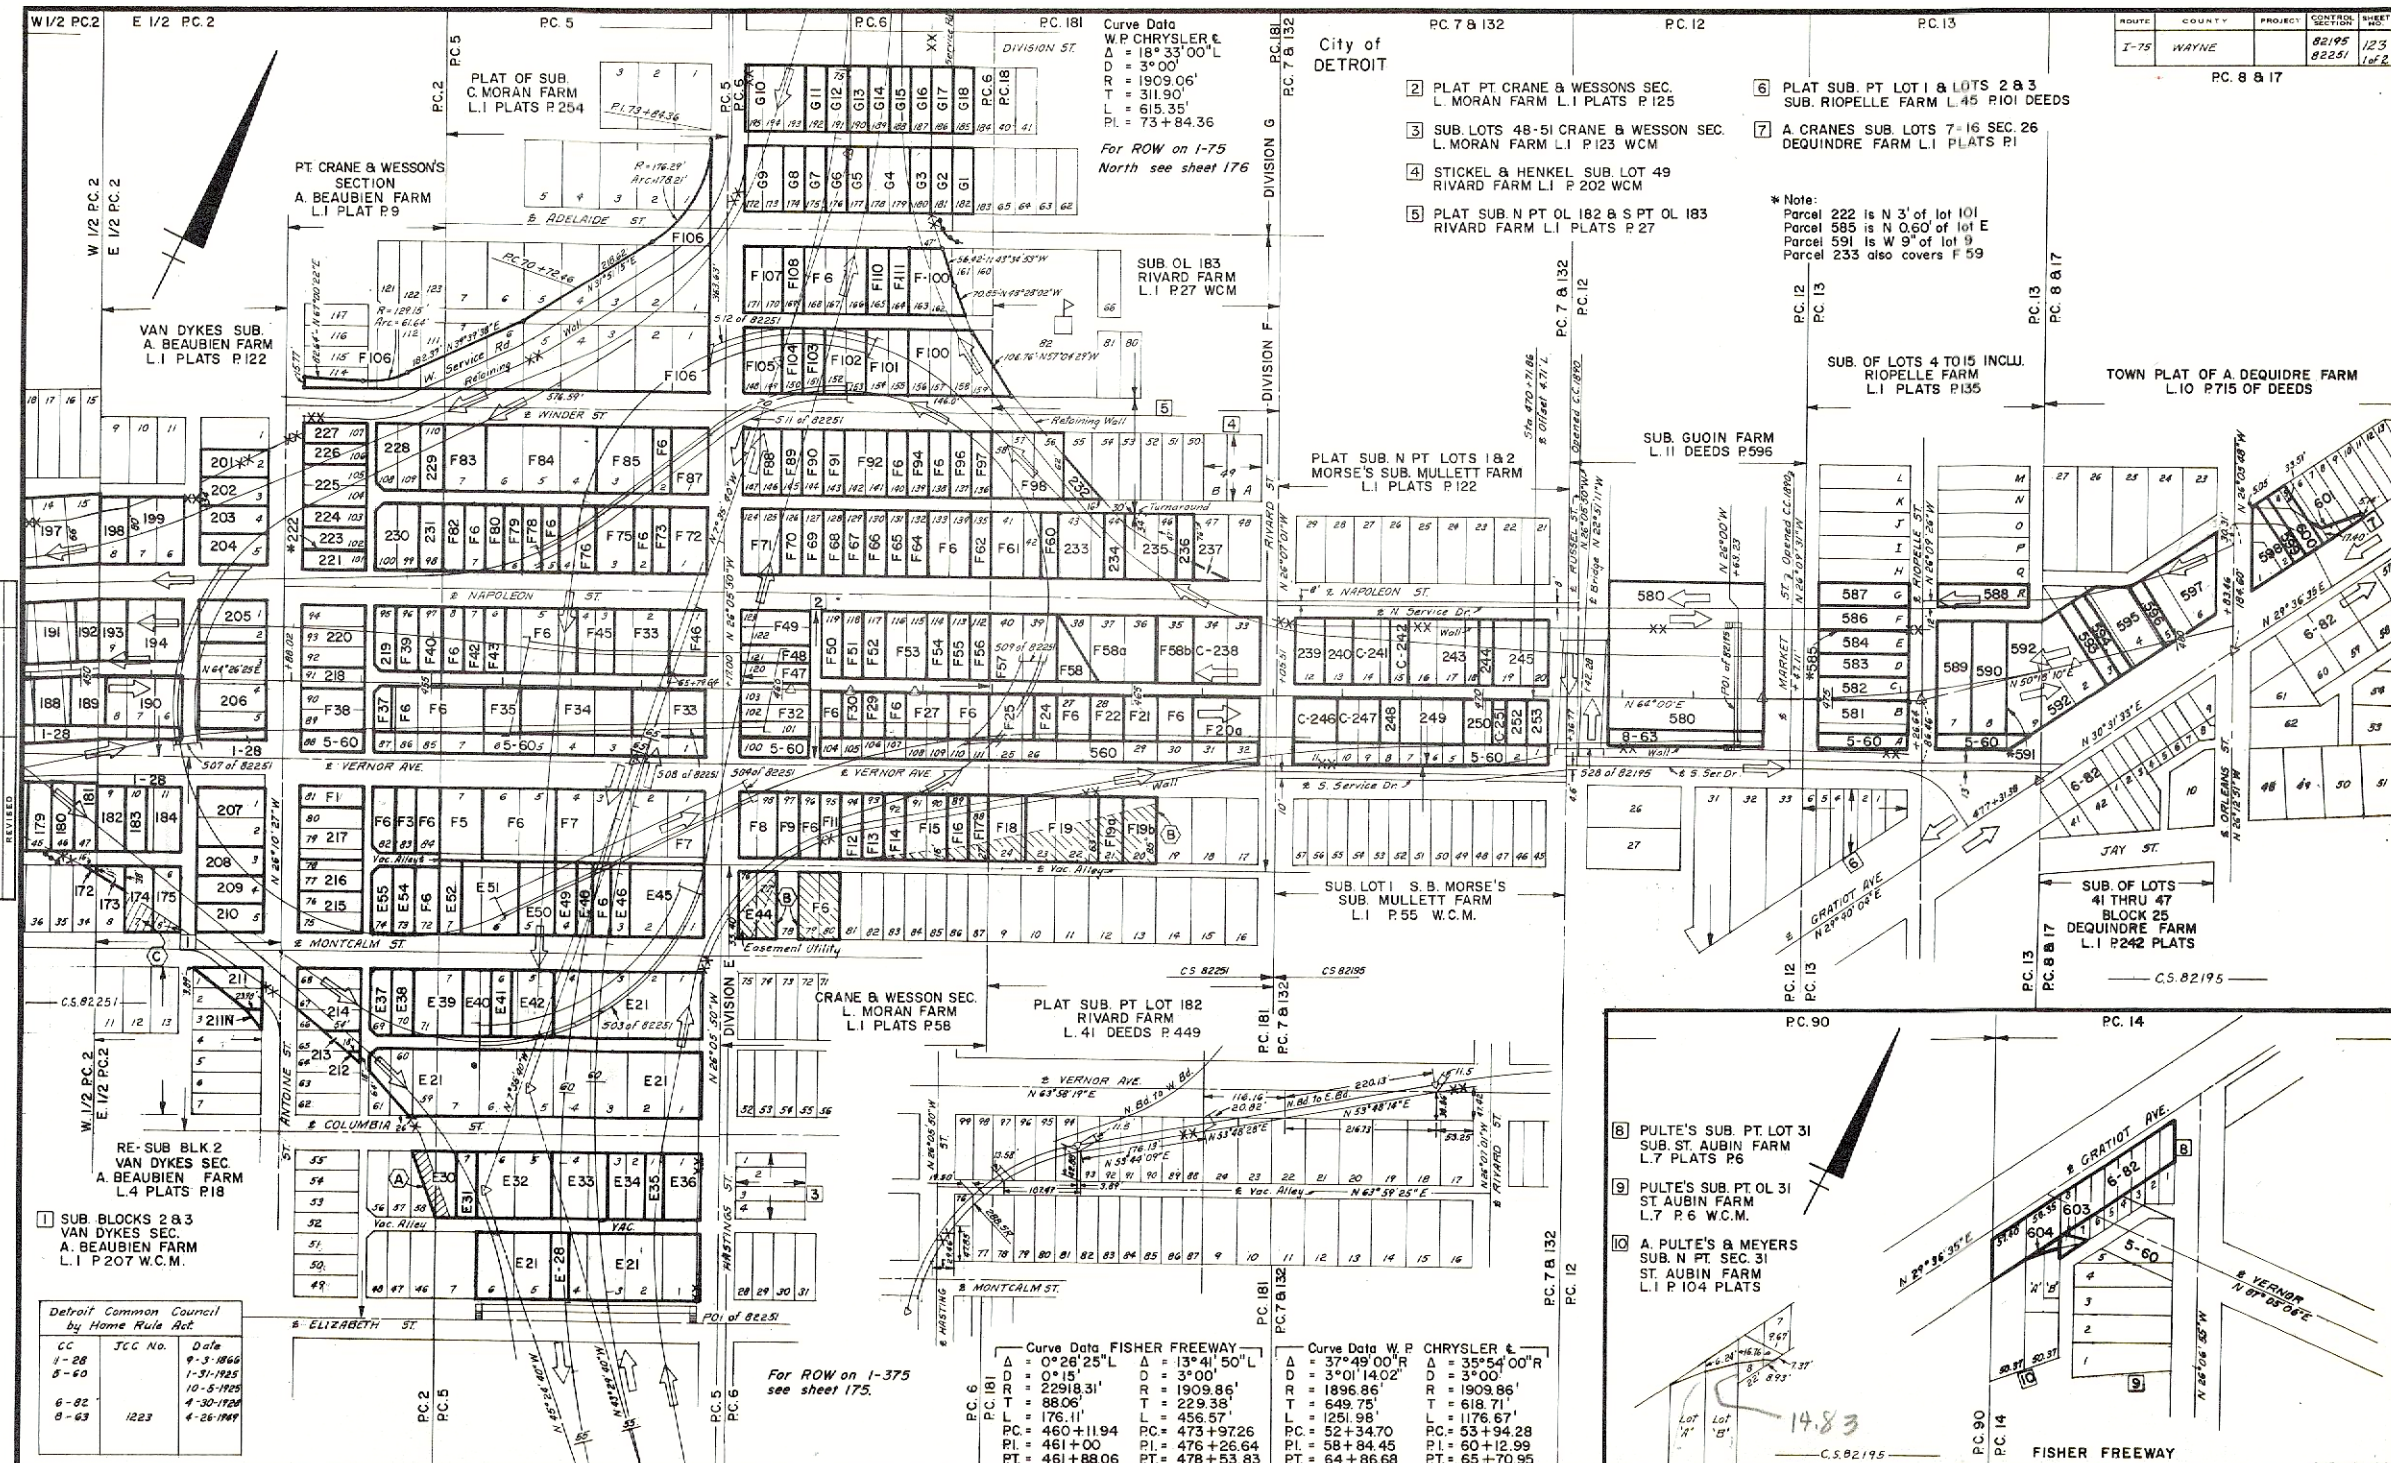

DATE	BY	OPERATION
3-71	BENNETT	DRAWN
5-71	BENNETT-CLARK	CHECKED
9-71	BUSWELL	REVISED

CC	JCG No.	Date
4-28	1-31-1925	9-5-1866
6-82	10-5-1925	10-5-1925
8-63	4-30-1926	4-26-1949
	1223	

WALTER P. CHRYSLER I-75 & I-375

GRATIOT AVE. US-25