

C.S. 02111 - DIVISION "D"

Parcel	Grantor	Inst.	Date Recorded	Liber	Page
19	Wayne State Univ.	D	4-7-60	13916	- 7
20	Thelma Cortwright	"	"	"	"
21	George Bohadourian	"	"	"	"
22	Ernest Wunsch	"	"	"	"
23	Abraham Steinberg	"	"	"	"
24	Beshara Mahara	"	"	"	"
25	Chester Smith	"	"	"	"
26	City of Detroit	"	"	"	"

C.S. 02251 - DIVISION "E"

Parcel	Grantor	Inst.	Date Recorded	Liber	Page
9	Lee A. Lucety	D	"	"	"
10	Mortimer H. Lewis	"	"	"	"
11	Detroit Bond Trust	"	3-24-60	14175	- 401
12	Irwin I. Cohen	"	"	"	"
13	Lillian Krause	"	"	"	"
14	Harmer Gaines	"	"	"	"
15	Universal Temple	"	"	"	"
16	Elmer Wright	"	11-3-60	14335	- 327
17	Samuel Rabiner	"	11-10-60	14340	- 397
18	Richard Banks	Q.C.	"	14340	- 398
19	Paul Chisham	"	"	14340	- 503
20	Mandel Bernstein	D	11-15-60	14342	- 712
21	Isidore Plotnick	"	"	"	"
22	Alfonso E. Sirico	"	"	"	"
23	Stroh Brewery Co.	"	3-9-62	14735	- 320
24	"	Q.C.	"	14735	- 318
25	"	D	"	14735	- 320
26	"	Q.C.	"	14735	- 310
27	Faye Rosenbaum	D	4-28-60	14236	- 895
28	David I. Berns	"	"	14236	- 899
29	Harry Portnuy	"	"	14236	- 900
30	David Player	"	"	14236	- 901
31	Juanita Wright	Q.C.	"	14236	- 902
32	Henry Jackson	D	6-7-60	14222	- 116
33	Joy L. Foreman	"	6-28-60	14236	- 913
34	Jack Geller	"	"	14236	- 914
35	Gladius Proctor	"	"	"	"
36	Charles Reese	"	"	"	"
37	Wilfred L. Jackson	"	11-3-60	14335	- 342

C.S. 02251 - DIVISION "E"

Parcel	Grantor	Inst.	Date Recorded	Liber	Page
1	Robert F. Needer	D	10-19-60	14393	- 630
2	Kurt Kling	"	1-6-61	14380	- 2
3	Nor Bank of Detroit	"	"	14380	- 3
4	Ann Lesesne	"	"	14380	- 5
5	Peoples State Fixture Co. Q.C.	Q.C.	1-3-61	14378	- 401
6	Albert Diamond	"	"	14378	- 402
7	Jessie Moore	"	"	14378	- 403
8	Grassings Corp.	D	"	"	"
9	Livonia Realty Co.	"	"	"	"
10	Meyer Pearlman	"	"	"	"
11	Mortimer H. Lewis	"	"	"	"
12	A. Jacobs & Co.	"	"	"	"
13	Robert B. Leeto	"	"	"	"


Excess Sales

Parcel	Sold To	Inst.	Date	Sale No.
A	Stroh Brewery	D	11-15-64	10-X-11 LA, COV
B	"	"	4-30-62	10-76-X
C	City of Detroit	"	3-14-63	10-97-X LA
D	"	"	"	"

For Remainder of ROW on I-75,
W.P. Chrysler, See Sheet 123

DATE	BY	OPERATION
7-71	LINDENHALL	DRAWN
8-71	LINDENHALL	INKEO
9-71	RUSHFELL	CHECKED
10-71	"	REVIEWED

1. Acquired Under Act 149 of 1911
Deeds issued subsequent to & recorded
affidavit under this act are not listed.
A - See W.C. Cir. Ct. Case # 300, 646, recorded 3-16-59, Liber 13995, Page 548
B - " " " " # 307, 365, " " 3-2-61, " 14415, " 558

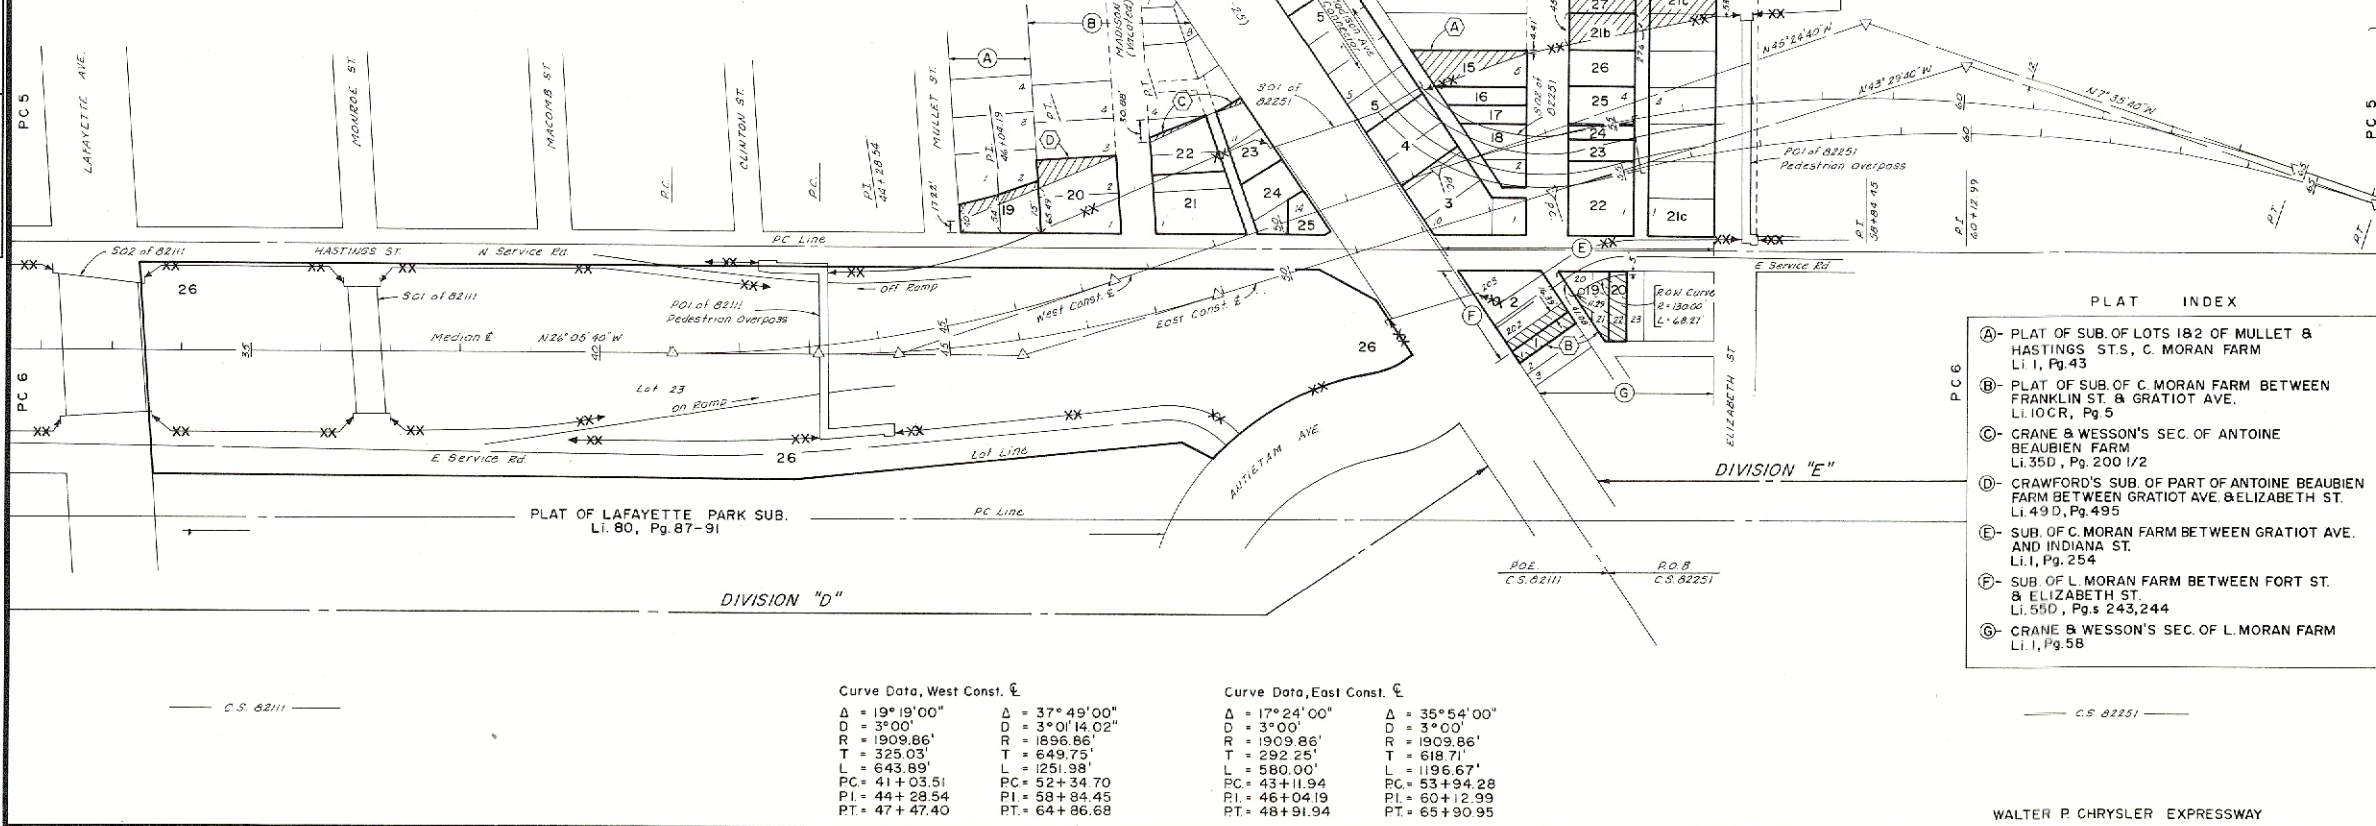

- PLAT INDEX
- (A) - PLAT OF SUB. OF LOTS 182 OF MULLETT & HASTINGS ST.S., C. MORAN FARM Li. 1, Pg. 43
 - (B) - PLAT OF SUB. OF C. MORAN FARM BETWEEN FRANKLIN ST. & GRATIOT AVE. Li. 10CR, Pg. 5
 - (C) - CRANE & WESSON'S SEC. OF ANTOINE BEAUBIEN FARM Li. 35D, Pg. 200 1/2
 - (D) - CRAWFORD'S SUB. OF PART OF ANTOINE BEAUBIEN FARM BETWEEN GRATIOT AVE. & ELIZABETH ST. Li. 49D, Pg. 495
 - (E) - SUB. OF C. MORAN FARM BETWEEN GRATIOT AVE. AND INDIANA ST. Li. 1, Pg. 254
 - (F) - SUB. OF L. MORAN FARM BETWEEN FORT ST. & ELIZABETH ST. Li. 55D, Pg. 243, 244
 - (G) - CRANE & WESSON'S SEC. OF L. MORAN FARM Li. 1, Pg. 58

Curve Data, West Const. E		Curve Data, East Const. E	
Δ = 19° 19' 00"	Δ = 37° 49' 00"	Δ = 17° 24' 00"	Δ = 35° 54' 00"
D = 3° 00'	D = 3° 01' 14.02"	D = 3° 00'	D = 3° 00'
R = 1909.86'	R = 1896.86'	R = 1909.86'	R = 1909.86'
T = 325.03'	T = 649.75'	T = 292.25'	T = 618.71'
L = 643.89'	L = 1251.98'	L = 580.00'	L = 1196.67'
PC = 41+03.51	PC = 52+34.70	PC = 43+11.94	PC = 53+94.28
PI = 44+28.54	PI = 58+84.45	PI = 46+04.19	PI = 60+12.99
PT = 47+47.40	PT = 64+86.68	PT = 48+91.94	PT = 65+90.95