

SE - SW
Sec. 14

Curve Data Survey E
 $\Delta = 16^\circ 20' L$
 $D = 2^\circ 15'$
 $R = 2546.64$
 $T = 365.46$
 $L = 725.92$
 $PI = Sta. 245+45.00$

SW - SE
Sec. 14

VAN BUREN TWP
T 3 S - R 8 E

CURVE DATA
T-94 CONST
 $\Delta = 24^\circ 21' 13.14''$
 $D = 200.00'$
 $R = 2756.478'$
 $T = 627.56'$
 $L = 1235.63'$
 $PC = 1333+77.93$
 $PI = 1360+05.50$
 $PT = 1366+13.54$

CURVE DATA
T-94 CONST
 $\Delta = 9^\circ 27' 11.31''$
 $D = 100.00'$
 $R = 314.50115'$
 $T = 313.19'$
 $L = 162.406'$
 $PC = 1376+23.30$
 $PI = 1376+76.69$
 $PT = 1342+47.36$

CURVE DATA
S-SERVICE RD
 $\Delta = 39^\circ 39' 39.12''$
 $D = 30.00'$
 $R = 1909.86'$
 $T = 577.53'$
 $L = 1323.67$
 $PC = 853+74.73$
 $PI = 859+52.26$
 $PT = 864+56.40$


SE - SE
Sec. 14

ROUTE	COUNTY	PROJECT	CONTROL	SHEET
1-94	WAYNE	82-93	82021	9

PLAT OF VAN BUREN ESTATES
Li 91 Pg 95

Bearing Relation
 $N 85^\circ 21' 52'' E$ C.S. 82021
 $N 55^\circ 41' 40'' E$ Proj. 82-93

OPERATION	BY	DATE
DRAWN	UNDEPTMAN	2-2-66
POSTED	UNDEPTMAN	3-2-66
CHECKED	UNDEPTMAN	5-2-66
REVIEWED	UNDEPTMAN	10-2-66
APPROVED	UNDEPTMAN	10-2-66

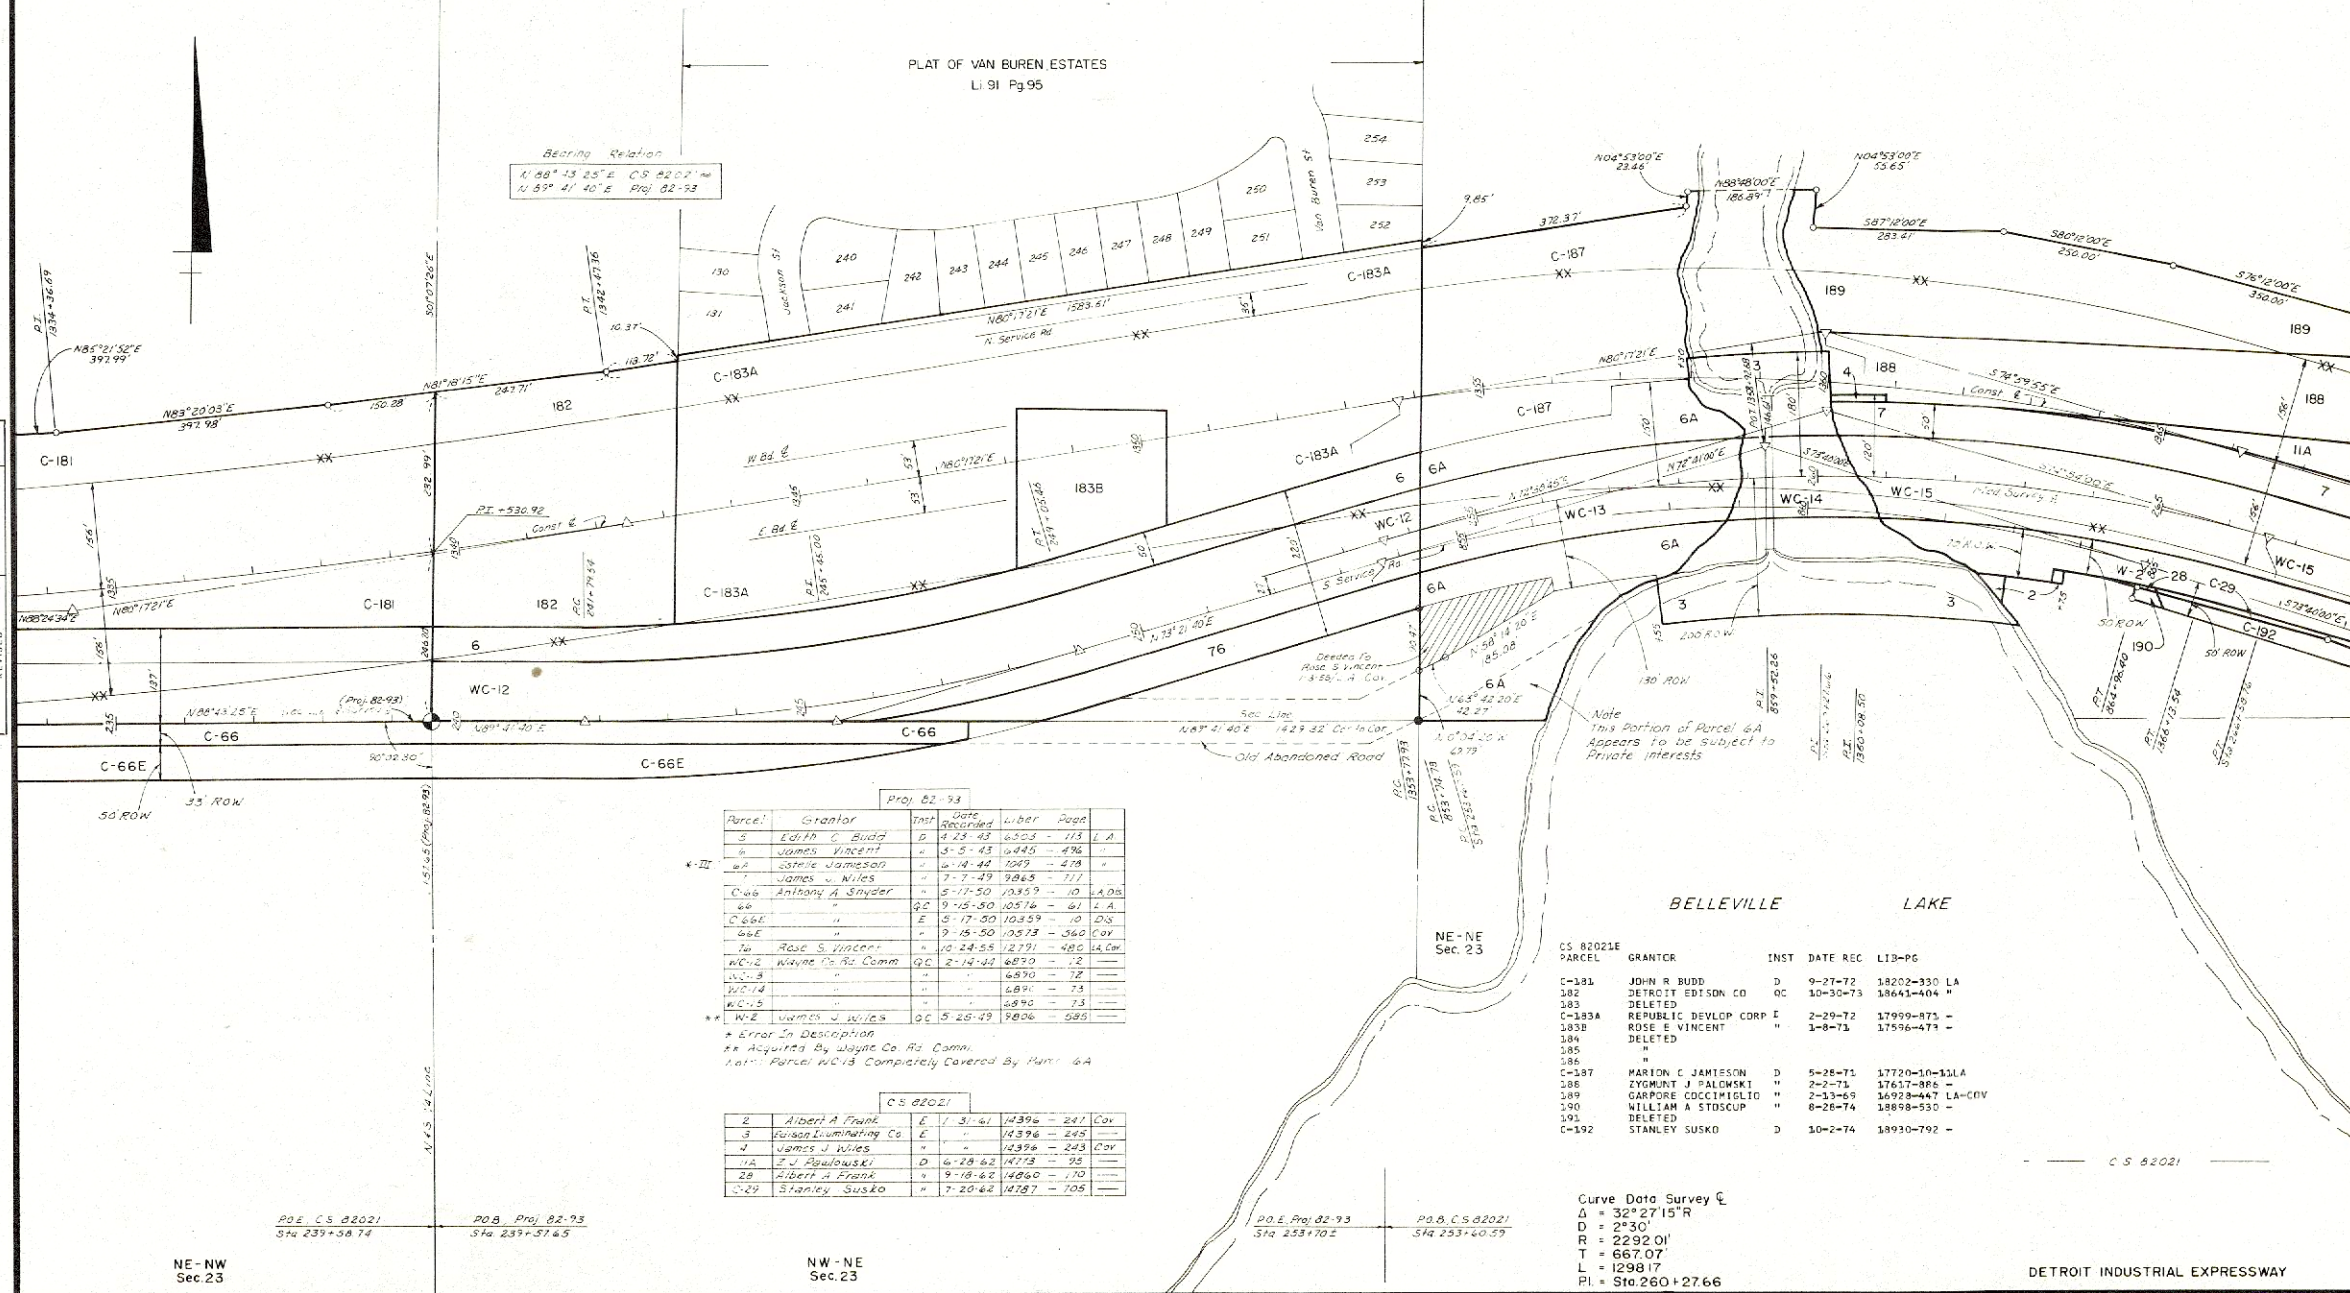

Parcel	Grantor	Inst	Date	Lib	Page
3	Edith C. Budd	D	4-15-43	6503	113 LA
4	James Vincent	"	5-5-43	6445	496 "
6A	Estelle Jameson	"	6-14-44	1049	478 "
7	James J. Niles	"	7-7-49	9865	717 "
C-66	Anthony A. Snyder	"	5-11-50	10359	10 LA
66	"	QC	9-15-50	10374	91 LA
C-66E	"	"	5-17-50	10359	10 DS
66E	"	"	9-15-50	10373	360 Cov
7a	Rose S. Vincent	"	10-24-55	12791	480 LA
WC-12	Wayne Co. Rd. Comm	QC	2-14-62	6870	12
WC-13	"	"	"	6870	72
WC-14	"	"	"	6890	73
WC-15	"	"	"	6890	73
W-E	Wm. J. Niles	QC	5-25-49	9806	585

* Error in Description
** Acquired By Wayne Co. Rd. Comm.
1a11: Parcel WC-13 Completely Covered By Parcel 6A

Parcel	Grantor	Inst	Date	Lib	Page
2	Albert A. Frank	E	1-31-41	14396	241 Cov
3	Fulton Luminating Co.	E	"	14396	245
4	James J. Niles	"	"	14396	243 Cov
11A	E. J. Pawlowski	D	6-28-62	14778	76
20	Albert A. Frank	"	9-18-42	14660	170
C-69	Stanley Susko	"	7-20-64	14787	705

Note
This portion of Parcel 6A
Appears to be subject to
Private Interests

CS 82021E
PARCEL

GRANTOR	INST	DATE REC	LIB-PG
C-181	JOHN R. BUDD	D	9-27-72 18202-330 LA
182	DETROIT EDISON CO	QC	10-30-73 18641-404 "
183	DELETED	"	"
C-183A	REPUBLIC DEVELOP CORP	E	2-29-72 17999-873 -
183B	ROSE E. VINCENT	"	1-8-71 17596-473 -
184	DELETED	"	"
185	"	"	"
186	"	"	"
C-187	MARTIN C. JAMIESON	D	5-25-71 17720-10-151A
188	ZYGUMUNT J. PALOMSKI	"	2-2-74 17617-886 -
189	CARPORE COCCINIGLIO	"	2-13-69 16928-447 LA-COV
190	WILLIAM A. STOSUP	"	8-26-74 18858-530 -
191	DELETED	"	"
C-192	STANLEY SUSKO	D	10-2-74 18930-792 -

Curve Data Survey E
 $\Delta = 32^\circ 27' 15'' R$
 $D = 2^\circ 30'$
 $R = 2292.01'$
 $T = 667.07'$
 $L = 1298.17'$
 $PI = Sta. 260+27.66$

DETROIT INDUSTRIAL EXPRESSWAY

FILE NO.	ROUTE	PROJECT	SHEET NO.
82-R-1	1-94	82-93	9