


| OPERATION | BY       | DATE    |
|-----------|----------|---------|
| DRAWN     | EDDY     | 8-14-73 |
| CHECKED   | BUSHNELL | 8-22-73 |
| REVISED   |          |         |
| REVISED   |          |         |

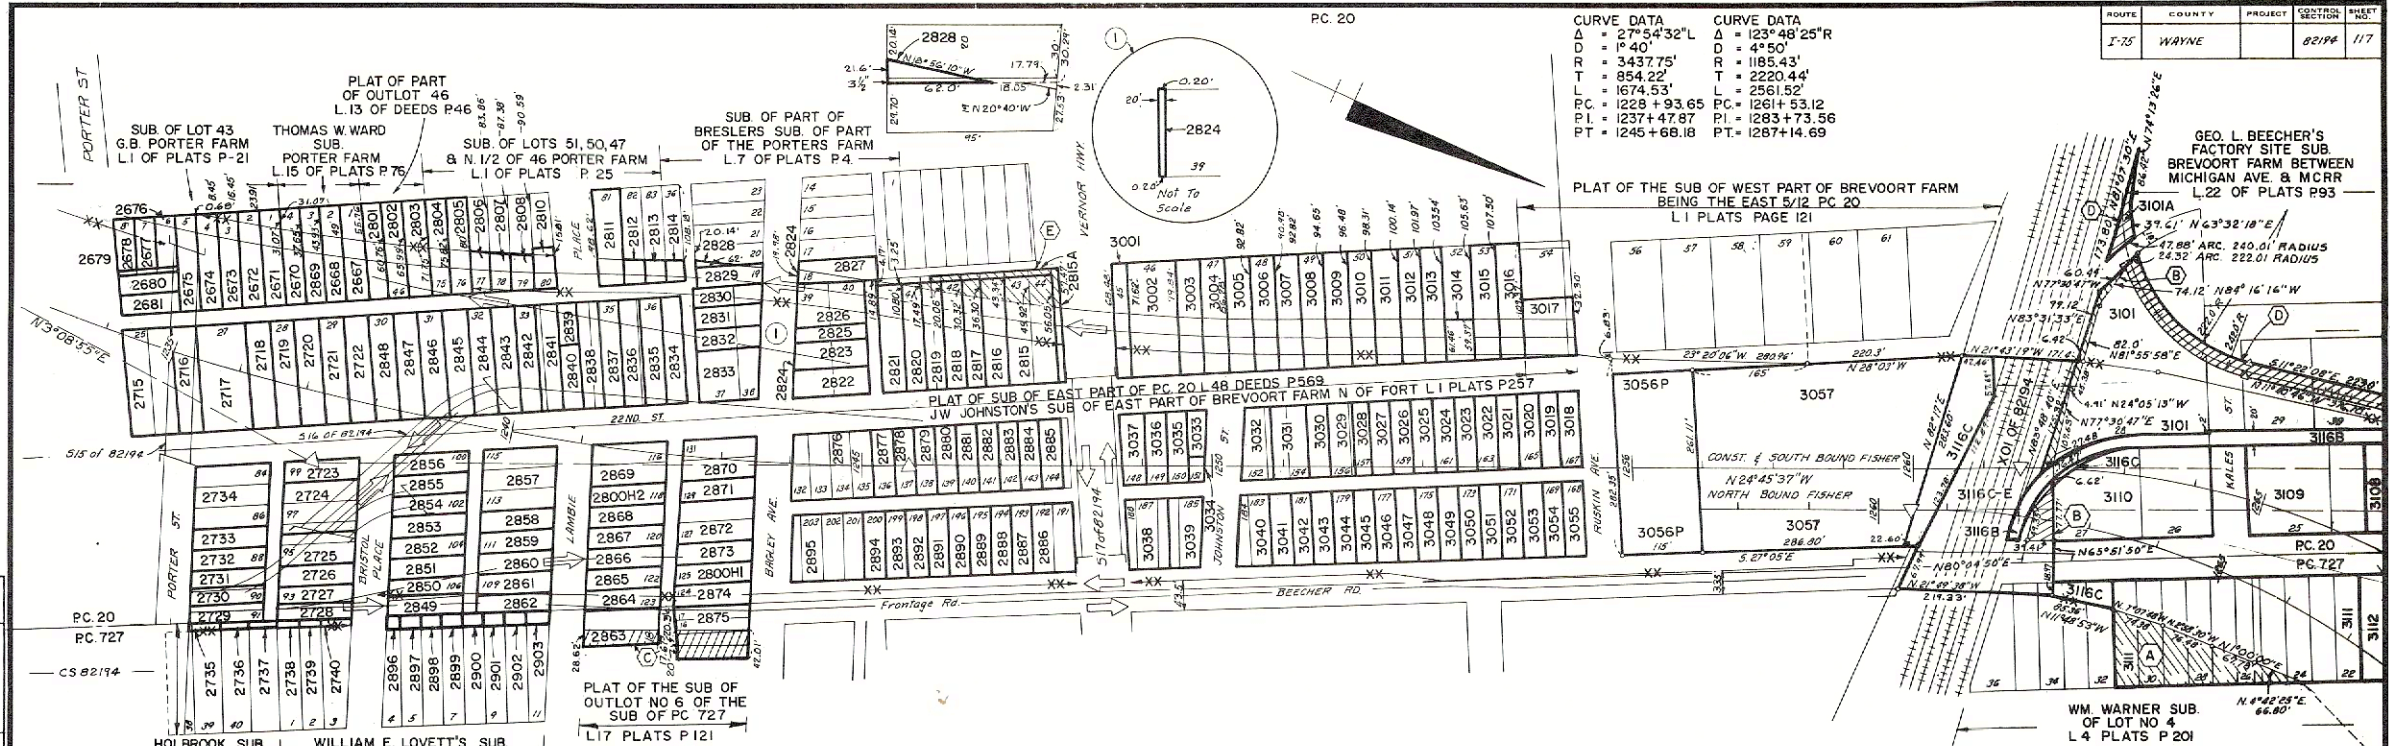

| ROUTE | COUNTY | PROJECT | CONTROL SECTION | SHEET NO. |
|-------|--------|---------|-----------------|-----------|
| I-75  | WAYNE  |         | 82194           | 117       |

| DATE    | BY       | DATE    |
|---------|----------|---------|
| 8-14-73 | EDDY     | 8-22-73 |
| 8-22-73 | BUSHNELL |         |

| CONTROL SECTION 82194 | PARCEL | GRANTOR             | INST | DATE    | REC       | LIBER-PAGE | CONTROL SECTION 82194 | PARCEL | GRANTOR               | INST | DATE    | REC       | LIBER-PAGE | CONTROL SECTION 82194 | PARCEL | GRANTOR               | INST | DATE    | REC       | LIBER-PAGE |
|-----------------------|--------|---------------------|------|---------|-----------|------------|-----------------------|--------|-----------------------|------|---------|-----------|------------|-----------------------|--------|-----------------------|------|---------|-----------|------------|
| A.                    | 2667   | A HARPER            | D    | 4-28-65 | 15637-347 | -          | 1E.                   | 2808   | K SANCHEZ             | D    | 7-23-65 | 15712-552 | -          | 1E.                   | 2808   | A HANCHUK             | D    | 9-15-65 | 15765-331 | -          |
| A.                    | 2668   | J CERVERA           | D    | 5-19-65 | 15650-254 | -          | 1E.                   | 2809   | M BLEAKLEY            | D    | 7-23-65 | 15712-555 | -          | 1E.                   | 2809   | M BLEAKLEY            | D    | 9-15-65 | 15765-332 | -          |
| A.                    | 2669   | L CUMMINGS          | D    | 6-16-65 | 15676-798 | -          | 1E.                   | 2810   | M GOODE               | D    | 9-15-65 | 15765-333 | -          | 1E.                   | 2810   | M GOODE               | D    | 9-15-65 | 15765-334 | -          |
| A.                    | 2670   | M DWENS             | D    | 6-16-65 | 15676-798 | -          | 1E.                   | 2811   | E EVANS               | D    | 7-23-65 | 15712-555 | -          | 1E.                   | 2811   | E EVANS               | D    | 9-15-65 | 15765-335 | -          |
| A.                    | 2671   | F CORDERO           | D    | 6-16-65 | 15676-799 | -          | 1E.                   | 2812   | N SIGERS              | D    | 7-23-65 | 15712-555 | -          | 1E.                   | 2812   | N SIGERS              | D    | 9-15-65 | 15765-336 | -          |
| A.                    | 2672   | C JONES             | D    | 6-16-65 | 15676-799 | -          | 1E.                   | 2813   | A DUROCH              | D    | 9-15-65 | 15765-337 | -          | 1E.                   | 2813   | A DUROCH              | D    | 9-15-65 | 15765-338 | -          |
| A.                    | 2673   | V JONES             | D    | 6-16-65 | 15676-800 | -          | 1E.                   | 2814   | E BARRETT             | D    | 9-15-65 | 15765-338 | -          | 1E.                   | 2814   | E BARRETT             | D    | 9-15-65 | 15765-339 | -          |
| A.                    | 2674   | S TORRES            | D    | 6-16-65 | 15676-800 | -          | 1E.                   | 2815   | L SPRINGSTEAD         | D    | 9-15-65 | 15765-339 | -          | 1E.                   | 2815   | L SPRINGSTEAD         | D    | 9-15-65 | 15765-340 | -          |
| A.                    | 2675   | V HONKAK            | D    | 6-16-65 | 15676-800 | -          | 1E.                   | 2816   | D TAYLOR              | D    | 9-15-65 | 15765-340 | -          | 1E.                   | 2816   | D TAYLOR              | D    | 9-15-65 | 15765-341 | -          |
| A.                    | 2676   | G COOPER            | D    | 6-16-65 | 15676-800 | -          | 1E.                   | 2817   | L PHILLIPS            | D    | 9-15-65 | 15765-341 | -          | 1E.                   | 2817   | L PHILLIPS            | D    | 9-15-65 | 15765-342 | -          |
| A.                    | 2677   | H O'CONNOR          | D    | 6-16-65 | 15676-800 | -          | 1E.                   | 2818   | N DURAN               | D    | 9-15-65 | 15765-342 | -          | 1E.                   | 2818   | N DURAN               | D    | 9-15-65 | 15765-343 | -          |
| A.                    | 2678   | S SORRENTUS         | D    | 6-16-65 | 15676-800 | -          | 1E.                   | 2819   | L GODDELL             | D    | 9-15-65 | 15765-343 | -          | 1E.                   | 2819   | L GODDELL             | D    | 9-15-65 | 15765-344 | -          |
| A.                    | 2679   | L GROVER            | D    | 6-16-65 | 15676-800 | -          | 1E.                   | 2820   | F MERSEY              | D    | 9-15-65 | 15765-344 | -          | 1E.                   | 2820   | F MERSEY              | D    | 9-15-65 | 15765-345 | -          |
| A.                    | 2680   | L BLOOMFIELD        | D    | 6-16-65 | 15676-800 | -          | 1E.                   | 2821   | J EBEL                | D    | 9-15-65 | 15765-345 | -          | 1E.                   | 2821   | J EBEL                | D    | 9-15-65 | 15765-346 | -          |
| A.                    | 2681   | A PALLEY            | D    | 6-16-65 | 15676-800 | -          | 1E.                   | 2822   | M SHUMAN              | D    | 9-15-65 | 15765-346 | -          | 1E.                   | 2822   | M SHUMAN              | D    | 9-15-65 | 15765-347 | -          |
| A.                    | 2682   | CITY OF DETROIT     | D    | 6-16-65 | 15676-800 | -          | 1E.                   | 2823   | N RIZO                | D    | 9-15-65 | 15765-347 | -          | 1E.                   | 2823   | N RIZO                | D    | 9-15-65 | 15765-348 | -          |
| A.                    | 2683   | G QUINN             | D    | 6-16-65 | 15676-800 | -          | 1E.                   | 2824   | A WALATIS             | D    | 9-15-65 | 15765-348 | -          | 1E.                   | 2824   | A WALATIS             | D    | 9-15-65 | 15765-349 | -          |
| A.                    | 2684   | M PHILLIPIAN        | D    | 6-16-65 | 15676-800 | -          | 1E.                   | 2825   | J JULIAN              | D    | 9-15-65 | 15765-349 | -          | 1E.                   | 2825   | J JULIAN              | D    | 9-15-65 | 15765-350 | -          |
| A.                    | 2685   | R LIGHT INVEST CO   | D    | 6-16-65 | 15676-800 | -          | 1E.                   | 2826   | J HERNANDEZ           | D    | 9-15-65 | 15765-350 | -          | 1E.                   | 2826   | J HERNANDEZ           | D    | 9-15-65 | 15765-351 | -          |
| A.                    | 2686   | E FRICK             | D    | 6-16-65 | 15676-800 | -          | 1E.                   | 2827   | J SULLIVAN            | D    | 9-15-65 | 15765-351 | -          | 1E.                   | 2827   | J SULLIVAN            | D    | 9-15-65 | 15765-352 | -          |
| A.                    | 2687   | G VAEGER            | D    | 6-16-65 | 15676-800 | -          | 1E.                   | 2828   | M BARTL               | D    | 9-15-65 | 15765-352 | -          | 1E.                   | 2828   | M BARTL               | D    | 9-15-65 | 15765-353 | -          |
| A.                    | 2688   | MELDUM              | D    | 6-16-65 | 15676-800 | -          | 1E.                   | 2829   | K KAWA                | D    | 9-15-65 | 15765-353 | -          | 1E.                   | 2829   | K KAWA                | D    | 9-15-65 | 15765-354 | -          |
| A.                    | 2689   | FALCON CONST SUP CO | D    | 6-16-65 | 15676-800 | -          | 1E.                   | 2830   | J STEVENS             | D    | 9-15-65 | 15765-354 | -          | 1E.                   | 2830   | J STEVENS             | D    | 9-15-65 | 15765-355 | -          |
| A.                    | 2690   | J GILBERT           | D    | 6-16-65 | 15676-800 | -          | 1E.                   | 2831   | H STROHM              | D    | 9-15-65 | 15765-355 | -          | 1E.                   | 2831   | H STROHM              | D    | 9-15-65 | 15765-356 | -          |
| A.                    | 2691   | J O'CONNELL         | D    | 6-16-65 | 15676-800 | -          | 1E.                   | 2832   | A SCHIEDA             | D    | 9-15-65 | 15765-356 | -          | 1E.                   | 2832   | A SCHIEDA             | D    | 9-15-65 | 15765-357 | -          |
| A.                    | 2692   | C MARTIN            | D    | 6-16-65 | 15676-800 | -          | 1E.                   | 2833   | M XENAL               | D    | 9-15-65 | 15765-357 | -          | 1E.                   | 2833   | M XENAL               | D    | 9-15-65 | 15765-358 | -          |
| A.                    | 2693   | J DAVIDS            | D    | 6-16-65 | 15676-800 | -          | 1E.                   | 2834   | C IRENE               | D    | 9-15-65 | 15765-358 | -          | 1E.                   | 2834   | C IRENE               | D    | 9-15-65 | 15765-359 | -          |
| A.                    | 2694   | C MC GLOIN          | D    | 6-16-65 | 15676-800 | -          | 1E.                   | 2835   | A LOZANO              | D    | 9-15-65 | 15765-359 | -          | 1E.                   | 2835   | A LOZANO              | D    | 9-15-65 | 15765-360 | -          |
| A.                    | 2695   | B FOX               | D    | 6-16-65 | 15676-800 | -          | 1E.                   | 2836   | M BOLAND              | D    | 9-15-65 | 15765-360 | -          | 1E.                   | 2836   | M BOLAND              | D    | 9-15-65 | 15765-361 | -          |
| A.                    | 2696   | J PODOLSKI          | D    | 6-16-65 | 15676-800 | -          | 1E.                   | 2837   | J SAINTE              | D    | 9-15-65 | 15765-361 | -          | 1E.                   | 2837   | J SAINTE              | D    | 9-15-65 | 15765-362 | -          |
| A.                    | 2697   | E SARONOSKI         | D    | 6-16-65 | 15676-800 | -          | 1E.                   | 2838   | V RODRIGUEZ           | D    | 9-15-65 | 15765-362 | -          | 1E.                   | 2838   | V RODRIGUEZ           | D    | 9-15-65 | 15765-363 | -          |
| A.                    | 2698   | M PHILLIPIAN        | D    | 6-16-65 | 15676-800 | -          | 1E.                   | 2839   | C SCHWENGER           | D    | 9-15-65 | 15765-363 | -          | 1E.                   | 2839   | C SCHWENGER           | D    | 9-15-65 | 15765-364 | -          |
| A.                    | 2699   | DET INTERNAT BANK   | D    | 6-16-65 | 15676-800 | -          | 1E.                   | 2840   | J TRIPP               | D    | 9-15-65 | 15765-364 | -          | 1E.                   | 2840   | J TRIPP               | D    | 9-15-65 | 15765-365 | -          |
| A.                    | 2700   | H SOGDIAN           | D    | 6-16-65 | 15676-800 | -          | 1E.                   | 2841   | C DESROCHERS          | D    | 9-15-65 | 15765-365 | -          | 1E.                   | 2841   | C DESROCHERS          | D    | 9-15-65 | 15765-366 | -          |
| A.                    | 2701   | E PITRE             | D    | 6-16-65 | 15676-800 | -          | 1E.                   | 2842   | E DUNCAN              | D    | 9-15-65 | 15765-366 | -          | 1E.                   | 2842   | E DUNCAN              | D    | 9-15-65 | 15765-367 | -          |
| A.                    | 2702   | H RODRIGUEZ         | D    | 6-16-65 | 15676-800 | -          | 1E.                   | 2843   | M SCHNECK             | D    | 9-15-65 | 15765-367 | -          | 1E.                   | 2843   | M SCHNECK             | D    | 9-15-65 | 15765-368 | -          |
| A.                    | 2703   | S FERRO             | D    | 6-16-65 | 15676-800 | -          | 1E.                   | 2844   | L ALBERT              | D    | 9-15-65 | 15765-368 | -          | 1E.                   | 2844   | L ALBERT              | D    | 9-15-65 | 15765-369 | -          |
| A.                    | 2704   | W BUTLER            | D    | 6-16-65 | 15676-800 | -          | 1E.                   | 2845   | F LAUPE               | D    | 9-15-65 | 15765-369 | -          | 1E.                   | 2845   | F LAUPE               | D    | 9-15-65 | 15765-370 | -          |
| A.                    | 2705   | A GIPSON            | D    | 6-16-65 | 15676-800 | -          | 1E.                   | 2846   | A MARKAVICH           | D    | 9-15-65 | 15765-370 | -          | 1E.                   | 2846   | A MARKAVICH           | D    | 9-15-65 | 15765-371 | -          |
| A.                    | 2706   | B BROWN             | D    | 6-16-65 | 15676-800 | -          | 1E.                   | 2847   | D BARAKAK             | D    | 9-15-65 | 15765-371 | -          | 1E.                   | 2847   | D BARAKAK             | D    | 9-15-65 | 15765-372 | -          |
| A.                    | 2707   | H BOGOYAS           | D    | 6-16-65 | 15676-800 | -          | 1E.                   | 2848   | D BAUM                | D    | 9-15-65 | 15765-372 | -          | 1E.                   | 2848   | D BAUM                | D    | 9-15-65 | 15765-373 | -          |
| A.                    | 2708   | O CONTRERAS         | D    | 6-16-65 | 15676-800 | -          | 1E.                   | 2849   | S STANLEY             | D    | 9-15-65 | 15765-373 | -          | 1E.                   | 2849   | S STANLEY             | D    | 9-15-65 | 15765-374 | -          |
| A.                    | 2709   | C BINKLEY           | D    | 6-16-65 | 15676-800 | -          | 1E.                   | 2850   | BORDEN CITIES T. INC. | D    | 9-15-65 | 15765-374 | -          | 1E.                   | 2850   | BORDEN CITIES T. INC. | D    | 9-15-65 | 15765-375 | -          |
| A.                    | 2710   | A SOKOLAK           | D    | 6-16-65 | 15676-800 | -          | 1E.                   | 2851   | G FRANKEL             | D    | 9-15-65 | 15765-375 | -          | 1E.                   | 2851   | G FRANKEL             | D    | 9-15-65 | 15765-376 | -          |
| A.                    | 2711   | H THOMAS            | D    | 6-16-65 | 15676-800 | -          | 1E.                   | 2852   | R SULLIVAN            | D    | 9-15-65 | 15765-376 | -          | 1E.                   | 2852   | R SULLIVAN            | D    | 9-15-65 | 15765-377 | -          |
| A.                    | 2712   | L TUTTLE            | D    | 6-16-65 | 15676-800 | -          | 1E.                   | 2853   | STAR TOLL DIE WORKS   | D    | 9-15-65 | 15765-377 | -          | 1E.                   | 2853   | STAR TOLL DIE WORKS   | D    | 9-15-65 | 15765-378 | -          |
| A.                    | 2713   | J SMITH             | D    | 6-16-65 | 15676-800 | -          | 1E.                   | 2854   | NEWTON PROD CO INC    | D    | 9-15-65 | 15765-378 | -          | 1E.                   | 2854   | NEWTON PROD CO INC    | D    | 9-15-65 | 15765-379 | -          |
| A.                    | 2714   | T MUSKE             | D    | 6-16-65 | 15676-800 | -          | 1E.                   | 2855   | WOHLMAN & SONS        | D    | 9-15-65 | 15765-379 | -          | 1E.                   | 2855   | WOHLMAN & SONS        | D    | 9-15-65 | 15765-380 | -          |
| A.                    | 2715   | S YEPEZ             | D    | 6-16-65 | 15676-800 | -          | 1E.                   | 2856   | MILIN INDUSTRIES INC  | D    | 9-15-65 | 15765-380 | -          | 1E.                   | 2856   | MILIN INDUSTRIES INC  | D    | 9-15-65 | 15765-381 | -          |
| A.                    | 2716   |                     | D    | 6-16-65 | 15676-800 | -          | 1E.                   | 2857   | J MILIN               | D    | 9-15-65 | 15765-381 | -          | 1E.                   | 2857   | J MILIN               | D    | 9-15-65 | 15765-382 | -          |
| A.                    | 2717   |                     | D    | 6-16-65 | 15676-800 | -          | 1E.                   | 2858   | DETROIT EDISON CO     | D    | 9-15-65 | 15765-382 | -          | 1E.                   | 2858   | DETROIT EDISON CO     | D    | 9-15-65 | 15765-383 | -          |
| A.                    | 2718   |                     | D    | 6-16-65 | 15676-800 | -          | 1E.                   | 2859   |                       | D    | 9-15-65 | 15765-383 | -          | 1E.                   | 2859   |                       | D    | 9-15-65 | 15765-384 | -          |
| A.                    | 2719   |                     | D    | 6-16-65 | 15676-800 | -          | 1E.                   | 2860   |                       | D    | 9-15-65 | 15765-384 | -          | 1E.                   | 2860   |                       | D    | 9-15-65 | 15765-385 | -          |
| A.                    | 2720   |                     | D    | 6-16-65 | 15676-800 | -          | 1E.                   | 2861   |                       | D    | 9-15-65 | 15765-385 | -          | 1E.                   | 2861   |                       | D    | 9-15-65 | 15765-386 | -          |
| A.                    | 2721   |                     | D    | 6-16-65 | 15676-800 | -          | 1E.                   | 2862   |                       | D    | 9-15-65 | 15765-386 | -          | 1E.                   | 2862   |                       | D    | 9-15-65 | 15765-387 | -          |
| A.                    | 2722   |                     | D    | 6-16-65 | 15676-800 | -          | 1E.                   | 2863   |                       | D    | 9-15-65 | 15765-387 | -          | 1E.                   | 2863   |                       | D    | 9-15-65 | 15765-388 | -          |
| A.                    | 2723   |                     | D    | 6-16-65 | 15676-800 | -          | 1E.                   | 2864   |                       | D    | 9-15-65 | 15765-388 | -          | 1E.                   | 2864   |                       | D    | 9-15-65 | 15765-389 | -          |
| A.                    | 2724   |                     | D    | 6-16-65 | 15676-800 | -          | 1E.                   | 2865   |                       | D    | 9-15-65 | 15765-389 | -          | 1E.                   | 2865   |                       | D    | 9-15-65 | 15765-390 | -          |
| A.                    | 2725   |                     | D    | 6-16-65 | 15676-800 | -          | 1E.                   | 2866   |                       | D    | 9-15-65 | 15765-390 | -          | 1E.                   | 2866   |                       | D    | 9-15-65 | 15765-391 | -          |
| A.                    | 2726   |                     | D    | 6-16-65 | 15676-800 | -          | 1E.                   | 2867   |                       | D    | 9-15-65 | 15765-391 | -          | 1E.                   | 2867   |                       | D    | 9-15-65 | 15765-392 | -          |
| A.                    | 2727   |                     | D    | 6-16-65 | 15676-800 | -          | 1E.                   | 2868   |                       | D    | 9-15-65 | 15765-392 | -          | 1E.                   | 2868   |                       | D    | 9-15-65 | 15765-393 | -          |
| A.                    | 2728   |                     | D    | 6-16-65 | 15676-800 | -          | 1E.                   | 2869   |                       | D    | 9-15-65 | 15765-393 | -          | 1E.                   | 2869   |                       | D    | 9-15-65 | 15765-394 | -          |
| A.                    | 2729   |                     | D    | 6-16-65 | 15676-800 | -          | 1E.                   | 2870   |                       | D    | 9-15-65 | 15765-394 | -          | 1E.                   | 2870   |                       | D    | 9-15-65 | 15765-395 | -          |
| A.                    | 2730   |                     | D    | 6-16-65 | 15676-800 | -          | 1E.                   | 2871   |                       | D    | 9-15-65 | 15765-395 | -          | 1E.                   | 2871   |                       | D    | 9-15-65 | 15765-396 | -          |
| A.                    | 2731   |                     | D    | 6-16-65 | 15676-800 | -          | 1E.                   | 2872   |                       | D    | 9-15-65 | 15765-396 | -          | 1E.                   | 2872   |                       | D    | 9-15-65 | 15765-397 | -</        |