

NE-SE
Sec.17

REDFORD TWP.
TIS-RIOE

TIS-RIOE Curve Data N.Bd.US-24
 $\Delta = 0^\circ 15' 45''$ L
PI = 980 + 43.65

SE-NE
Sec.17

Curve Data N.Bd.US-24
 $\Delta = 0^\circ 02' 00''$ L
PI = 995 + 37.70

NE-NE
Sec.17

ROUTE	COUNTY	PROJECT	CONTROL SECTION	SHEET NO.
US-24	WAYNE	02-27	02053	93

Parcel	Grantee	Inst.	Date	Sale No.
AM	Richard Daugherty	D	10-9-74	M-309-N
AT	Raymond Patti	D	6-27-75	M-211-N
AM	Jerry E. Kelly	QC	9-26-79	M-217-N
AL	Honey G. Jones	D	10-11-79	M-238-N
AM	Carol A. Sheehy	QC	8-27-76	M-482-N
AM	S. Marshall	"	2-11-76	M-520-N
AD	Centurian Properties, Inc.	"	7-16-76	M-630-N
AP	G. Stevens	"	5-25-76	M-539-N
AD	Centurian Properties, Inc.	"	7-16-76	M-530-N
AP	"	"	8-25-76	M-530-N


City of
DETROIT

BELL BRANCH SUB
LI. 39 Pg. 39

REDFORD PARK SUB
LI. 35 Pg. 49

HITCHMAN'S LITTLE FARMS SUB
LI. 34 Pg. 82

DATE	BY	OPERATION
6-11-79	A. Schulte	PORTED
10-17-79	A. Schulte	LINKED
11-17-79	A. Schulte	CHECKED
11-17-79	A. Schulte	REVISED

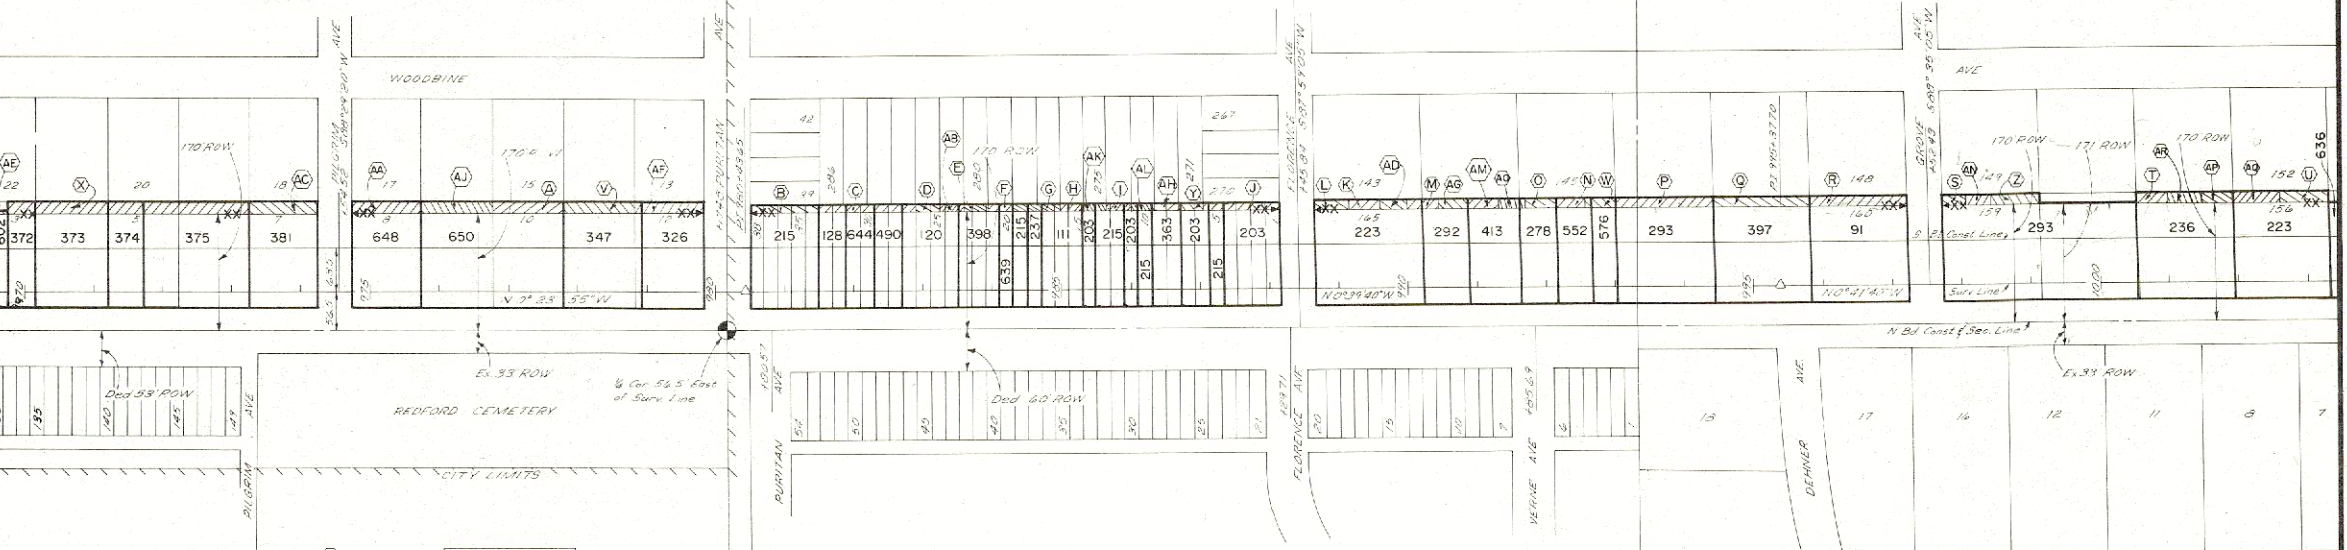

ABERDEEN HEIGHTS SUB NO.1
LI. 50 Pg. 43

MC CREADY 5 1/2 MILE SUB.
LI. 58 Pg. 58

RIVERDALE PARK SUB
LI. 33 Pg. 77

Parcel	Grantee	Inst.	Date	Sale No.
A	Frank H. Morse	D	6-21-66	10-17-66
B	Grace Baptist Church	"	6-21-66	10-17-66
C	"	"	"	"
D	"	"	4-14-66	"
E	Patrick Brown	"	"	"
F	Luigi Maloni	"	"	"
G	Arthur Cervi	"	"	"
H	Dominick Alousi	"	5-3-66	"
I	Thomas Ryan	QC	4-14-66	"
J	Joseph G. Carveth	"	5-3-66	"
K	John L. Geronzi	D	5-10-66	10-19-66
L	Theodore Bechtel	"	4-14-66	10-19-66
M	James Henderson	"	"	"
N	Dennis H. Hansen	"	"	"
O	Alice Malicki	"	"	"
P	Eugene T. Brown	"	5-18-66	"
Q	"	"	5-18-66	"
R	James Brings	"	5-18-66	"
S	LeGrand B. Stogd	"	3-27-67	10-22-66
T	Robert W. Jones	"	3-27-67	10-24-66
U	Edwin J. O'Brien	"	5-14-68	10-29-66
V	Wilfred G. Manley	"	5-19-70	10-35-66
W	Dennis Hansen	"	7-7-70	10-36-66
X	Irma H. Hinkle	"	10-8-70	10-36-66
Y	LoVern John	"	4-13-70	10-36-66
Z	John L. Bates	"	5-27-70	10-36-66
AA	Henry S. Farwell	"	3-24-71	M-03-N
AB	Michael E. Bennett	"	"	"
AC	Bessie Butler	"	"	M-13-N
AD	Verne Parker	"	"	M-03-N
AE	Victor O. Rothfus	"	6-3-71	10-35-66
AF	Donald G. DeLoe	"	10-18-71	M-44-N
AG	James M. Demsky	"	8-10-72	M-62-N

NW-SW
Sec.16

Parcel	Grantor	Inst.	Date	Recorder	Liber	Page
91	Ray S. Bruland	D	3-31-30	3738	137	-
111	Fred J. Cios	"	3-24-31	3648	481	-
120	John Campbell	"	7-25-31	3633	113	-
1	William M. Shaw	"	"	3633	115	-
2	Dept. of Conservation	QC	3-21-51	10061	570	-
128	Frank Gust	D	3-31-32	3738	129	-
203	William G. Gilmore	D	6-19-41	5128	512	-
4	Central West Co. Co.	QC	"	5128	508	-
"	State Land Board	"	2-28-47	6409	344	-
215	William G. Gilmore	D	3-7-44	6404	451	-
4	State Land Board	QC	7-10-49	9544	212	-
223	Vincent G. Enright	D	9-25-47	6856	404	-
234	B. Skinner Matthews	"	3-25-48	9171	336	-
237	Anna M. Hinzinger	"	"	9171	334	-
278	Harry G. Hornbuhl	"	8-7-49	9665	222	-
292	Donald L. Berchley	"	8-22-49	9932	74	-
293	Custickford Realty Co.	"	8-25-49	9936	371	-
324	Alvin B. Frost	"	1-27-50	10184	177	-
347	Florence Menghin	"	11-17-50	10671	29	-

1 Includes P.L. 112 & 113
2 " P.L. 129
3 " P.L. 121, 122 & 123
4 Act 92 Deed RA 1943

SW-NW
Sec.16

Parcel	Grantor	Inst.	Date	Recorder	Liber	Page
363	James K. Jamison	D	2-8-51	10000	608	-
372	William E. Bellott	D	6-6-51	11035	363	-
373	"	"	"	11035	359	-
374	"	"	"	11035	357	-
375	"	"	"	11035	355	-
381	"	"	6-17-52	11370	526	-
"	Jack S. King	QC	"	11370	528	-
397	Hellen Mayra	D	12-5-52	11551	434	-
398	William J. Peters	"	7-6-52	11524	428	-
413	George A. Cain	"	12-6-54	12366	671	-
"	S. J. Singleton	QC	"	12366	671	-
440	George T. Bader	D	5-20-57	13416	433	-
552	Geraldine E. Harle	"	8-21-57	13404	336	-
576	Harold V. Bobcock	"	2-5-58	13600	546	-
602	Bruce Gunn	"	6-27-58	13621	73	-
"	Shirley Robinson	"	"	13621	67	-
636	John J. Garstke	"	1-6-59	13851	106	-
639	Clara M. Mowatt	"	10-27-58	13781	974	-
644	Mabel Jones	"	12-5-58	13617	743	-
648	Dudley Adie	"	12-18-58	13827	714	-
650	Harold R. Toliver	"	12-5-58	13817	774	-

Proj. 82-27

NW-NW
Sec.16

TELEGRAPH ROAD