


STATE OF MICHIGAN
DEPARTMENT OF STATE HIGHWAYS
HENRIK E. STAFSETH, DIRECTOR

RIGHT OF WAY MAPS
OF
I-94, DETROIT INDUSTRIAL EXPRESSWAY
WAYNE COUNTY

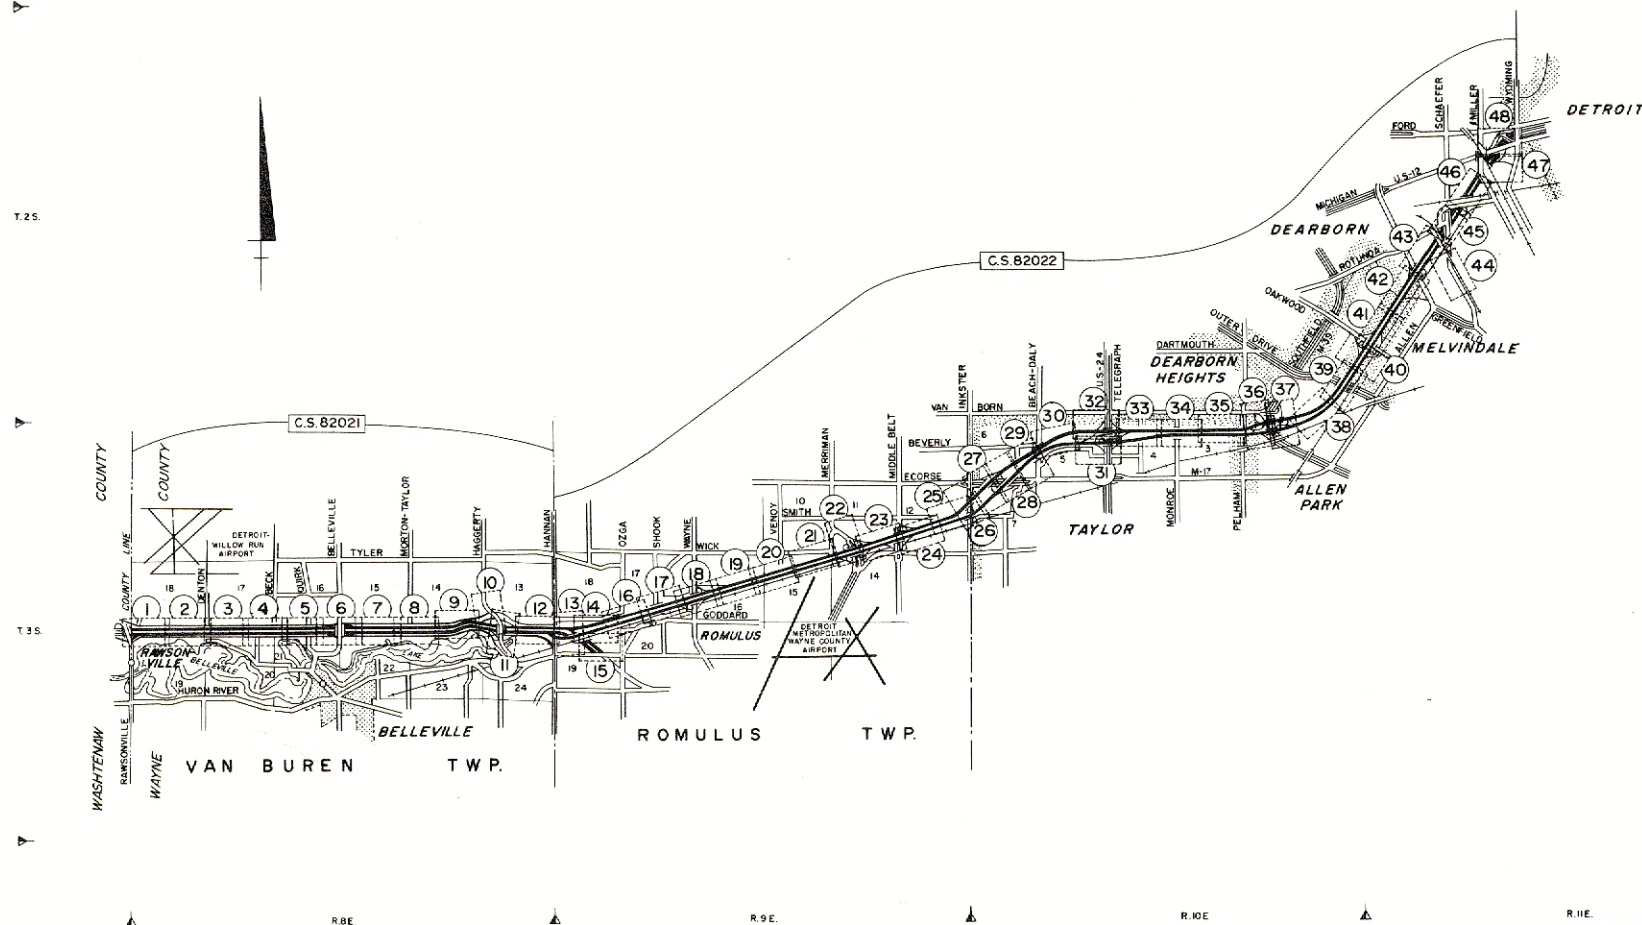

LEGEND

Numbers in circles indicate sheet numbers.
Areas within dashed rectangles indicate
portion of highway shown.
Numbers in rectangles are control section
numbers.

Non Trunkline ROW
Former Borrow Pit (16)

TITLE MAP "A"

APPROVED BY
Director H. Richardson 4-14-69
DIRECTOR RIGHT-OF-WAY DIVISION DATE
COMMISSION
CHARLES H. HEWITT, CHAIRMAN
LOUIS A. FISHER
WALLACE D. NUNN
CLAUDE J. TOBIN

FILE NO. 82-R-1 WAYNE CO.