


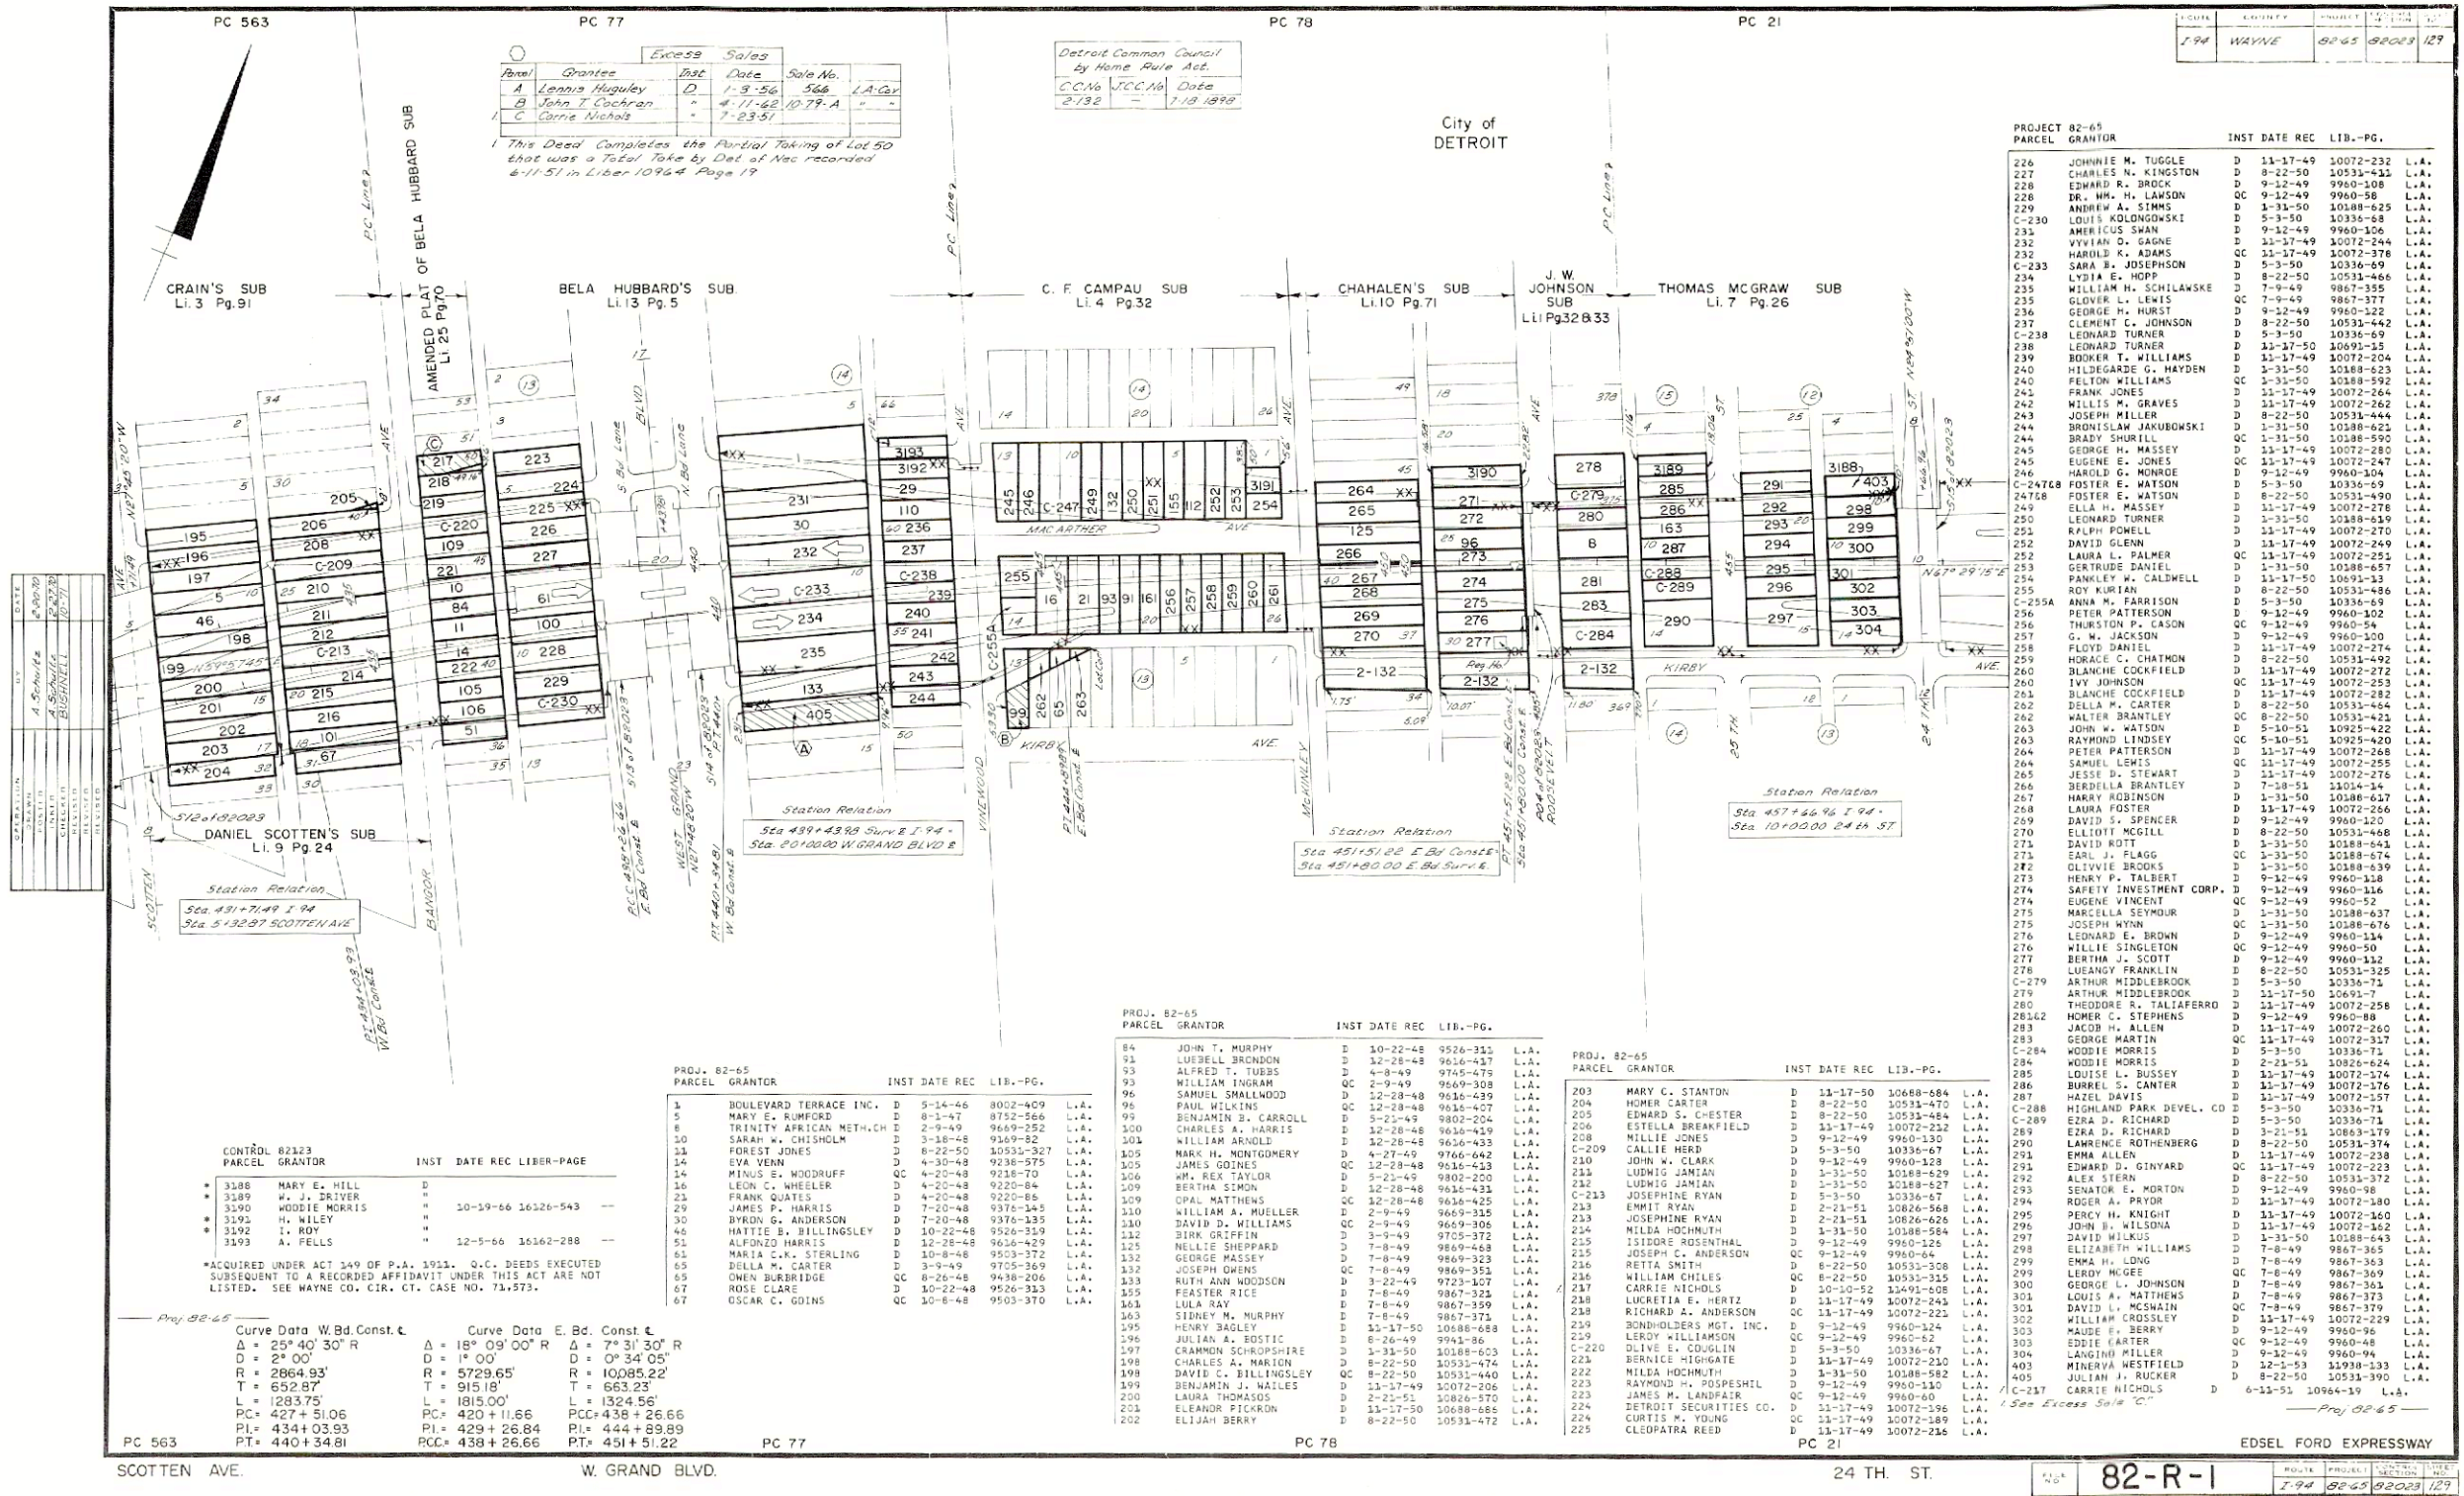

Excess Sales

Parcel	Grantee	Date	Sale No.	L.A. Coy
A	Lennis Huguley	1-9-56	566	"
B	John I. Cochran	4-17-62	1079-A	"
C	Carrie Nichols	1-23-51	"	"

This Deed Completes the Partial Taking of Lot 50 that was a Total Take by Deed of Mac recorded 6-11-51 in Liber 10964 Page 19

Detroit Common Council by Home Rule Act.

C.C.No.	J.C.C.No.	Date
2-132	-	7-18-1898

ROUTE	PROJECT	LIBER	PAGE	DATE
1-94	WAYNE	82-65	82023	129

PROJECT 82-65	GRANTOR	INST	DATE	REC	LIB.	PAGE
226	JOHNIE M. TUGGLE	D	11-17-49	10072-232	L.A.	
227	CHARLES N. KINGSTON	D	8-22-50	10533-411	L.A.	
228	EDWARD R. BROCK	D	9-12-49	9960-108	L.A.	
229	DR. W. H. LAWSON	QC	9-12-49	9960-56	L.A.	
230	ANDREW A. STIMS	D	1-31-50	10188-625	L.A.	
231	LOUIS KOLONGOWSKI	D	5-3-50	10336-68	L.A.	
232	AMERICUS SWAN	D	9-12-49	9960-106	L.A.	
233	VIVIAN O. GAGNE	D	11-17-49	10072-244	L.A.	
234	HAROLD K. ADAMS	QC	11-17-49	10072-378	L.A.	
235	SARA B. JOSEPHSON	D	5-3-50	10336-69	L.A.	
236	LYDIE E. HOPP	D	8-22-50	10533-466	L.A.	
237	JOSEPH MILLER	D	7-9-49	9867-355	L.A.	
238	GLOVER L. LEWIS	QC	7-9-49	9867-377	L.A.	
239	GEORGE H. HURST	D	9-12-49	9960-122	L.A.	
240	CLEMENT C. JOHNSON	D	8-22-50	10533-442	L.A.	
241	LEONARD TURNER	D	5-3-50	10336-69	L.A.	
242	BOOKER T. WILLIAMS	D	11-17-49	10072-204	L.A.	
243	HILDEGARDE G. HAYDEN	D	1-31-50	10188-623	L.A.	
244	FELTON WILLIAMS	QC	1-31-50	10188-592	L.A.	
245	FRANK JONES	D	11-17-49	10072-264	L.A.	
246	WILLIS M. GRAVES	D	11-17-49	10072-262	L.A.	
247	JOSEPH MILLER	D	11-17-49	10072-244	L.A.	
248	BRONISLAW JAKUBOWSKI	D	1-31-50	10188-622	L.A.	
249	BRADY SHURILL	QC	1-31-50	10188-590	L.A.	
250	GEORGE H. MASSEY	D	11-17-49	10072-280	L.A.	
251	EUGENE E. JONES	D	11-17-49	10072-247	L.A.	
252	HAROLD G. MONROE	D	9-12-49	9960-104	L.A.	
253	FOSTER E. WATSON	D	5-3-50	10336-69	L.A.	
254	FOSTER E. WATSON	D	5-3-50	10336-69	L.A.	
255	LEONARD TURNER	D	1-31-50	10188-619	L.A.	
256	RALPH POWELL	D	11-17-49	10072-270	L.A.	
257	DAVID GLENN	D	11-17-49	10072-249	L.A.	
258	LAURA L. PALMER	QC	11-17-49	10072-255	L.A.	
259	GERTRUDE DANIEL	D	1-31-50	10188-657	L.A.	
260	PANKLEY W. CALDWELL	D	11-17-49	10072-281	L.A.	
261	JOSEPH E. BARTLEY	D	11-17-49	10072-282	L.A.	
262	DELLA M. CARTER	D	8-22-50	10533-464	L.A.	
263	BALTIMORE WATSON	D	8-22-50	10533-464	L.A.	
264	JOHN W. WATSON	D	5-10-51	10925-422	L.A.	
265	RAYMOND LINDSEY	QC	5-10-51	10925-420	L.A.	
266	PETER PATTERSON	D	11-17-49	10072-266	L.A.	
267	SAMUEL LEWIS	D	11-17-49	10072-255	L.A.	
268	JESSE D. STEWART	D	11-17-49	10072-276	L.A.	
269	BERDELLA BRANTLEY	D	7-18-51	11014-14	L.A.	
270	HARRY ROBINSON	D	1-31-50	10188-637	L.A.	
271	LAURA FOSTER	D	11-17-49	10072-266	L.A.	
272	DAVID S. SPENCER	D	9-12-49	9960-120	L.A.	
273	ELLIOTT MCGILL	D	8-22-50	10533-468	L.A.	
274	DAVID KOTT	D	1-31-50	10188-641	L.A.	
275	EARL J. FLAGG	QC	5-3-50	10336-71	L.A.	
276	OLIVIE BROOKS	D	1-31-50	10188-639	L.A.	
277	HENRY P. TALBERT	D	9-12-49	9960-118	L.A.	
278	SAFETY INVESTMENT CORP.	D	9-12-49	9960-116	L.A.	
279	EUGENE VINCENT	QC	9-12-49	9960-52	L.A.	
280	MARCELLA SEYMOUR	D	1-31-50	10188-637	L.A.	
281	JOSEPH WYNN	QC	1-31-50	10188-676	L.A.	
282	LEONARD E. BROWN	D	9-12-49	9960-124	L.A.	
283	WILLIE SINGLETON	D	9-12-49	9960-50	L.A.	
284	BERTHA J. SCOTT	D	9-12-49	9960-112	L.A.	
285	LEONARD FRANKLIN	D	8-22-50	10533-325	L.A.	
286	ARTHUR MIDDLEBROOK	D	5-3-50	10336-71	L.A.	
287	ARTHUR MIDDLEBROOK	D	11-17-50	10691-7	L.A.	
288	THEODORE R. TALLAFERRA	D	11-17-49	10072-258	L.A.	
289	HOMER C. STEPHENS	D	9-12-49	9960-88	L.A.	
290	JACOB H. ALLEN	D	11-17-49	10072-260	L.A.	
291	GEORGE MARTIN	QC	11-17-49	10072-317	L.A.	
292	WILLIE MORRIS	D	5-3-50	10336-71	L.A.	
293	LOUISE L. BUSSEY	D	11-17-49	10072-174	L.A.	
294	BURRELL S. CANTER	D	11-17-49	10072-176	L.A.	
295	HAZEL L. CANTER	D	11-17-49	10072-157	L.A.	
296	HIGHLAND PARK DEVEL. CO	D	5-3-50	10336-71	L.A.	
297	EDNA D. RICHARD	D	5-3-50	10336-71	L.A.	
298	EDNA D. RICHARD	D	3-21-51	10963-179	L.A.	
299	LAWRENCE ROTHENBERG	D	11-17-49	10072-238	L.A.	
300	EMMA ALLEN	D	11-17-49	10072-223	L.A.	
301	EDWARD D. GINYARD	QC	11-17-49	10072-223	L.A.	
302	ALEX STERN	D	8-22-50	10533-372	L.A.	
303	SENAUTOR E. MORTON	D	9-12-49	9960-98	L.A.	
304	ROGER A. PRYOR	D	11-17-49	10072-180	L.A.	
305	PERCY H. KNIGHT	D	11-17-49	10072-160	L.A.	
306	JOHN B. WILSON	D	11-17-49	10072-162	L.A.	
307	LEONARD E. BROWN	D	9-12-49	10072-163	L.A.	
308	ELIZABETH WILLIAMS	D	7-8-49	9867-365	L.A.	
309	EMMA H. LONG	D	7-8-49	9867-363	L.A.	
310	LEWIS HOGG	QC	7-8-49	9867-369	L.A.	
311	GEORGE C. JOHNSON	D	7-8-49	9867-361	L.A.	
312	LOUIS A. MATTHEWS	D	7-8-49	9867-373	L.A.	
313	DAVID L. MCMAHON	QC	7-8-49	9867-379	L.A.	
314	WILLIAM CROSSLEY	D	11-17-49	10072-229	L.A.	
315	DAVID W. BERRY	D	9-12-49	9960-96	L.A.	
316	EDDIE MILLER	QC	9-12-49	9960-48	L.A.	
317	LEONARD FRANKLIN	D	9-12-49	9960-94	L.A.	
318	MINERVA WESTFIELD	D	8-22-50	10533-133	L.A.	
319	JULIAN J. RUCKER	D	8-22-50	10533-390	L.A.	
320	CARRIE NICHOLS	D	6-11-51	10964-19	L.A.	

CONTROL 82223

PARCEL	GRANTOR	INST	DATE	REC	LIBER	PAGE
3386	MARY E. HILL	D				
3389	W. J. DRIVER	D				
3390	WODDIE MORRIS	D				
3392	H. WILEY	D				
3392	L. ROY	D				
3393	A. FELS	D				

*ACQUIRED UNDER ACT 149 OF P.A. 1911. Q.C. DEEDS EXECUTED SUBSEQUENT TO A RECORDED AFFIDAVIT UNDER THIS ACT ARE NOT LISTED. SEE WAYNE CO. CIR. CT. CASE NO. 73-573.

Curve Data W. Bd. Const. C

Δ	25° 40' 30" R	Δ	Δ
D	2° 00'	D	D
R	2864.93'	R	R
T	652.87'	T	T
L	1283.75'	L	L
PC	427+51.06	PC	PC
PI	434+03.93	PI	PI
PT	440+34.81	PT	PT

Curve Data E. Bd. Const. C

Δ	18° 09' 00" R	Δ
D	1° 00'	D
R	5729.65'	R
T	915.18'	T
L	1815.00'	L
PC	420+11.66	PC
PI	429+26.84	PI
PT	438+26.66	PT

PROJ. 82-65					
PARCEL	GRANTOR	INST	DATE	REC	LIB.-PG.
84	JOHN T. MURPHY	D	10-22-48	9526-311	L.A.
91	LUEBELL BRONSON	D	12-28-48	9616-437	L.A.
93	ALFRED T. TUBBS	D	4-8-49	9745-475	L.A.
95	WILLIAM INGRAM	QC	2-9-49	9669-308	L.A.
96	SAMUEL SMALLWOOD	D	12-28-48	9616-439	L.A.
99	PAUL WILKINS	D	5-23-49	9802-204	L.A.
100	BENJAMIN B. CARROLL	D	12-28-48	9616-439	L.A.
101	CHARLES A. HARRIS	D	12-28-48	9616-433	L.A.
105	WILLIAM ARNOLD	D	12-28-48	9616-433	L.A.
106	MARK H. MONTGOMERY	D	4-27-49	9766-642	L.A.
106	JAMES GOINES	QC	12-28-48	9616-433	L.A.
107	WM. REX TAYLOR	D	5-23-49	9802-200	L.A.
109	BERTHA SIMON	D	12-28-48	9616-433	L.A.
110	OPAL MATTHEWS	QC	12-28-48	9616-425	L.A.
111	WILLIAM A. MUELLER	D	2-9-49	9669-335	L.A.
112	DAVID D. WILLIAMS	D	2-9-49	9669-306	L.A.
113	WILLIAM A. MUELLER	D	2-9-49	9705-372	L.A.
125	NELLIE SHEPPARD	C	7-8-49	9869-648	L.A.
132	GEORGE MASSEY	D	7-8-49	9869-323	L.A.
132	JOSEPH OWENS	D	7-8-49	9869-351	L.A.
133	JOHN WOODSON	D	9-22-49	9733-333	L.A.
155	FEASTER RICE	D	7-8-49	9867-321	L.A.
161	LULA RAY	D	7-8-49	9867-359	L.A.
163	SIDNEY M. MURPHY	D	7-8-49	9867-371	L.A.
195	HELEN HARGLEY	D	13-17-50	1068-388	L.A.
196	JULIAN A. BOSTIC	D	8-26-49	9941-86	L.A.
197	CRAMMON SCHROPSHIRE	D	3-31-50	10188-63	L.A.
198	CHARLES A. MARION	D	8-22-50	10533-474	L.A.
199	DAVID S. C. BILLINGSLEY	D	8-22-50	10533-474	L.A.
200	BENJAMIN J. WAILLES	D	13-17-49	10072-206	L.A.
209	LAURA THOMASOS	D	2-21-51	10826-570	L.A.
210	ELANDER PETERSON	D	13-17-50	10688-685	L.A.
202	LILLIAN BERRY	D	8-22-51	10533-472	L.A.