

NW-SE
Sec. 16

NE-SE
Sec. 16

VAN BUREN TWP
T3S - R8E

Curve Data I-94
 $\Delta = 0^\circ 17' 30''$
PI = Sta 158+23.85 =
Sec. Cor.

NW-SW
Sec. 15


ROUTE COUNTY PROJECT CONTROL SHEET
I-94 WAYNE 82-93 82021 6

NE-SW
Sec. 15

SEYMOUR & TROESTER'S
BELLEVILLE SUB
LI. 70 Pg 34

Parcel	Grantor	Inst.	Date	Recorded	Liber-Page
1	Ford Motor Co.	E	11-2-32	11293-410	L.A.
2	"	"	"	11293-420	"
WC-3	Wayne Co. Ad Comm.	O.C.	2-14-44	6890-71	"
4a	J. Matthew Quirk	E	4-9-56	12995-411	L.A. Cor.

CS 82021	GRANTOR	INST.	DATE	REC.	LIB-PG.
329	DELETED	"	"	"	"
330	BELLE E LEVIN	D	6-17-71	17736-646	LA-COV
330B	RICHARD SLOAN	"	10-7-71	17854-522	"
331	P. L. GRISSOM & SON INC.	"	7-21-72	18328-590	"
332	GEORGE O. HUNTER	"	1-5-71	17593-136	"
333	IRVIN E. COHN FOUNDATION	"	10-7-71	17854-526	LA-COV
333B	RICHARD SLOAN	"	1-17-72	17957-630	"
334	MORRIS T. COHN	"	9-25-70	17479-142	"
335	GREENFIELD ENTERPRISES	"	9-2-71	17835-937	"
336	CLARK OIL & REF. CORP.	O.C.	9-2-71	17835-939	"
336	SHELL OIL CO.	D	3-20-72	18037-568	"
337	DELETED	"	"	"	"
338	ALEXANDER S. MILLS	O.C.	6-29-71	17749-57	COV
339	DELETED	"	"	"	"
340	DELETED	"	"	"	"
342	ROBERT H. KINNELL	D	2-2-71	17617-874	"
343	WILBER E. DILLINGHAM	"	10-29-71	17881-497	LA
343	ROBERT THOMPSON	"	7-25-70	17416-822	"
344	HAROLD A. HARLOW	"	7-23-70	17416-79	"
345	DOROTHY H. SANTURE	"	7-23-70	17416-143	"
346	THOMAS J. WARNER	"	8-8-68	16742-702	"
347	DELETED	"	"	"	"
348	GULF OIL CORP.	D	5-10-72	18063-374	"
349	HARLAN L. WHICHELO	"	6-23-71	17738-623	"
350	FRANK H. BELVILLE	"	10-22-70	17525-655	"
351	R. BELLEVILLE	"	9-17-70	17478-169	LA-COV
352A	HARVEY BURDICK	"	3-10-71	17650-189	"
352B	"	"	"	"	"
353	FOREST L. BULFANT JR.	"	11-25-70	17559-574	LA-COV
354	MARTIN F. SPRINGER	"	2-24-71	17637-348	"
355	DELETED	"	"	"	"
355A	ELMER E. WEINKAUF	D	11-22-71	17906-742	"
355B	"	"	"	"	"
356	WILLIAM J. KINNELL	"	2-2-71	17617-871	"
357	UNION OIL CO. OF CALIF.	"	5-24-72	18076-141	COV
358	DELETED	"	"	"	"
358A	LAWRENCE H. KRANTZ	"	11-22-71	17906-292	"
358B	"	"	"	"	"
359	DELETED	"	"	"	"
360	ROBERT HEISER	D	2-2-71	17617-876	"
361	"	"	"	"	"
362	"	"	"	"	"
363	"	"	"	"	"
364	"	"	"	"	"
365	"	"	"	"	"
366	"	"	"	"	"
367	EDWARD H. LAUPPE	D	3-16-71	17655-103	LA-COV

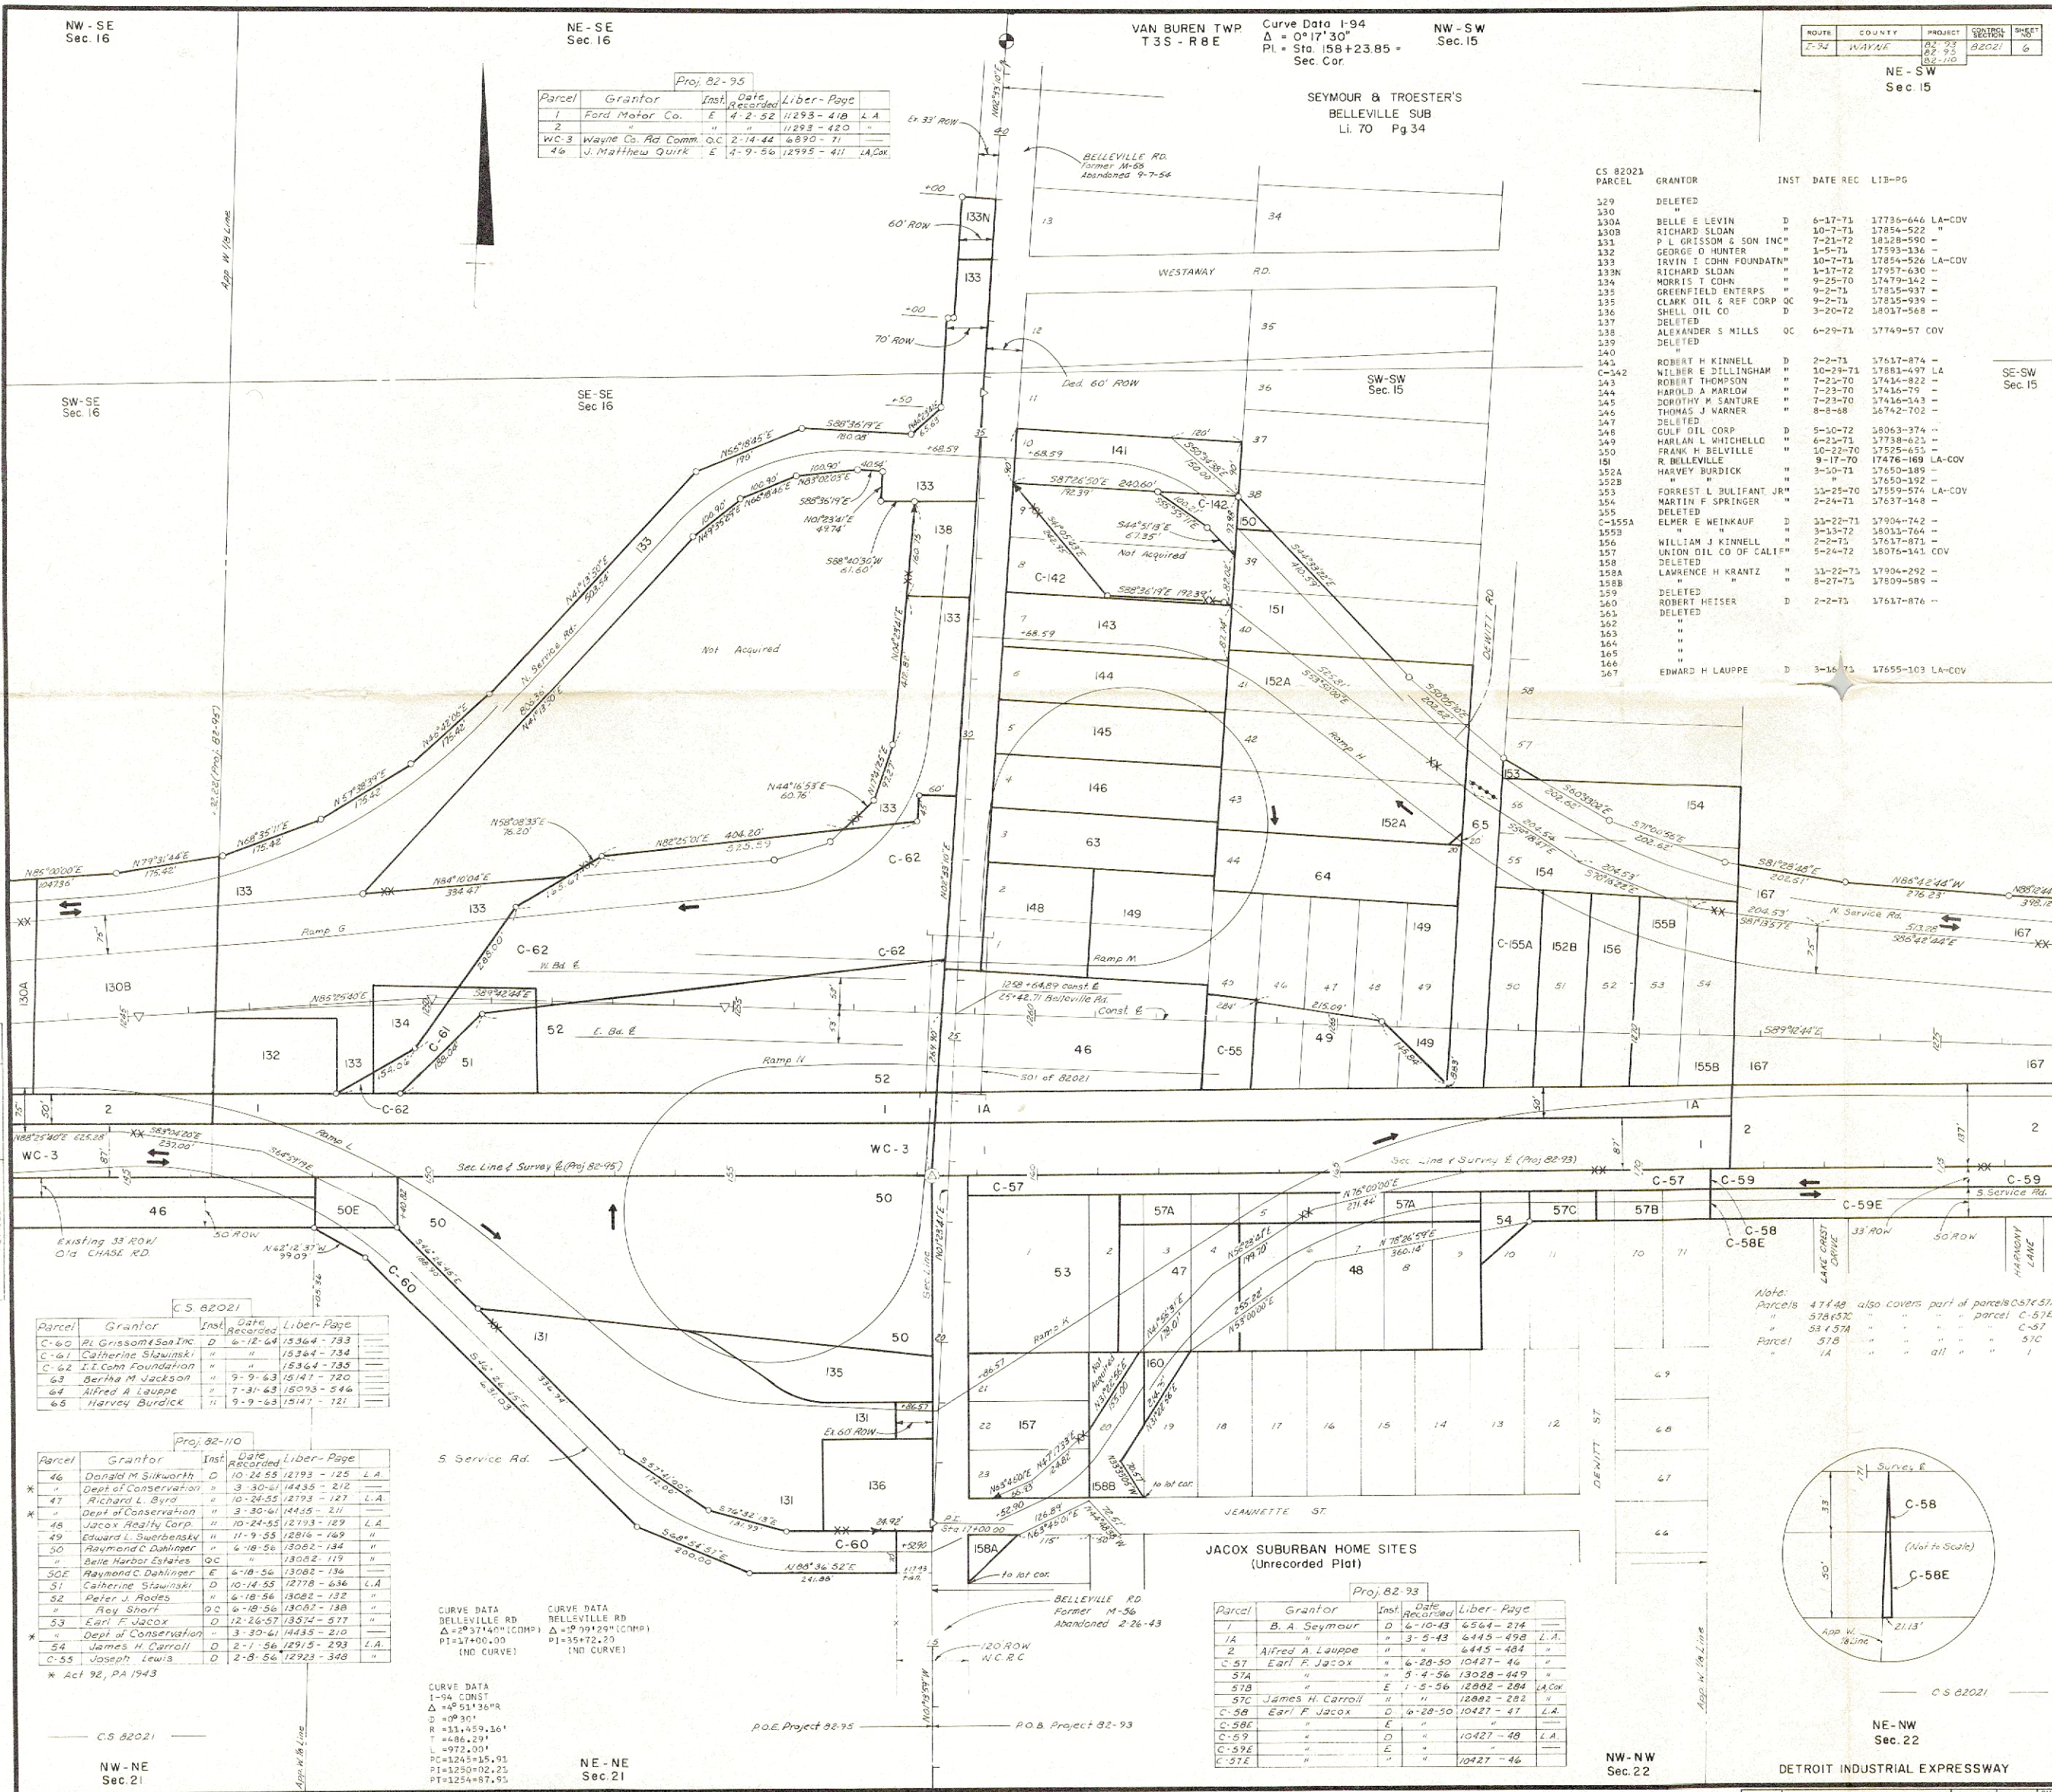


Parcel	Grantor	Inst.	Date	Recorded	Liber-Page
C-60	PL Grissom & Son Inc.	D	6-12-64	15364-733	"
C-61	Catherine Slawinski	"	"	15364-734	"
C-62	J. I. Cohn Foundation	"	"	15364-735	"
63	Bertha M. Jackson	"	9-9-63	15147-120	"
64	Alfred A. Lauppe	"	7-31-63	15093-546	"
65	Harvey Burdick	"	9-9-63	15147-121	"

Parcel	Grantor	Inst.	Date	Recorded	Liber-Page
46	Donald M. Silkworth	D	10-24-55	12193-125	L.A.
47	Dept. of Conservation	"	3-30-61	14435-212	"
48	Richard L. Byrd	"	10-24-55	12193-127	L.A.
49	Dept. of Conservation	"	3-30-61	14435-211	"
50	Jacox Realty Corp.	"	10-24-55	12193-129	L.A.
51	Edward L. Swobben	"	11-9-55	12818-169	"
52	Raymond C. Dahlinger	"	6-18-56	13082-134	"
53	Belle Harbor Estates	O.C.	"	13082-119	"
54	Raymond C. Dahlinger	E	6-18-56	13082-136	"
55	Catherine Slawinski	D	10-14-55	12718-636	L.A.
56	Peter J. Rodas	"	6-18-56	13082-132	"
57	Roy Short	O.C.	6-18-56	13082-138	"
58	Earl F. Jacox	D	12-26-57	13074-577	"
59	Dept. of Conservation	"	3-30-61	14435-210	"
60	James H. Carroll	D	2-1-56	12915-293	L.A.
61	Joseph Lewis	D	2-8-56	12923-348	"

CURVE DATA
I-94 CONST.
 $\Delta = 91^\circ 36' 18''$
D = 9930'
R = 11,459.16'
T = 486.29'
L = 972.00'
PC = 1245+35.91
PI = 1250+02.25
PT = 1254+87.95

Parcel	Grantor	Inst.	Date	Recorded	Liber-Page
1	B. A. Seymour	D	6-10-43	6564-274	"
1A	"	"	3-5-43	6445-498	L.A.
2	Alfred A. Lauppe	"	"	6445-484	"
C-57	Earl F. Jacox	"	6-28-50	10427-46	"
57A	"	"	5-4-56	13028-449	"
57B	"	E	1-5-56	12882-284	L.A. Cor.
57C	James H. Carroll	"	"	12882-282	"
C-58	Earl F. Jacox	D	6-28-50	10427-47	L.A.
C-58E	"	E	"	"	"
C-59	"	D	"	10427-48	L.A.
C-59E	"	"	"	"	"
C-57E	"	"	"	10427-46	"

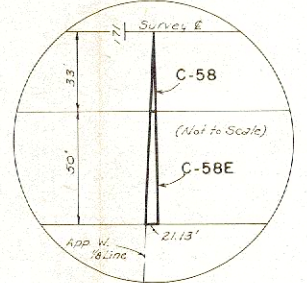

FILE NO 82-R-1 ROUTE PROJECT SHEET I-94 82-93 6