


DATE	BY	OPERATION
10/20/94	W. J. LINDEN	POSTED
10/20/94	W. J. LINDEN	INDEXED
10/20/94	W. J. LINDEN	CHECKED
10/20/94	W. J. LINDEN	REVIEWED
10/20/94	W. J. LINDEN	REVISION

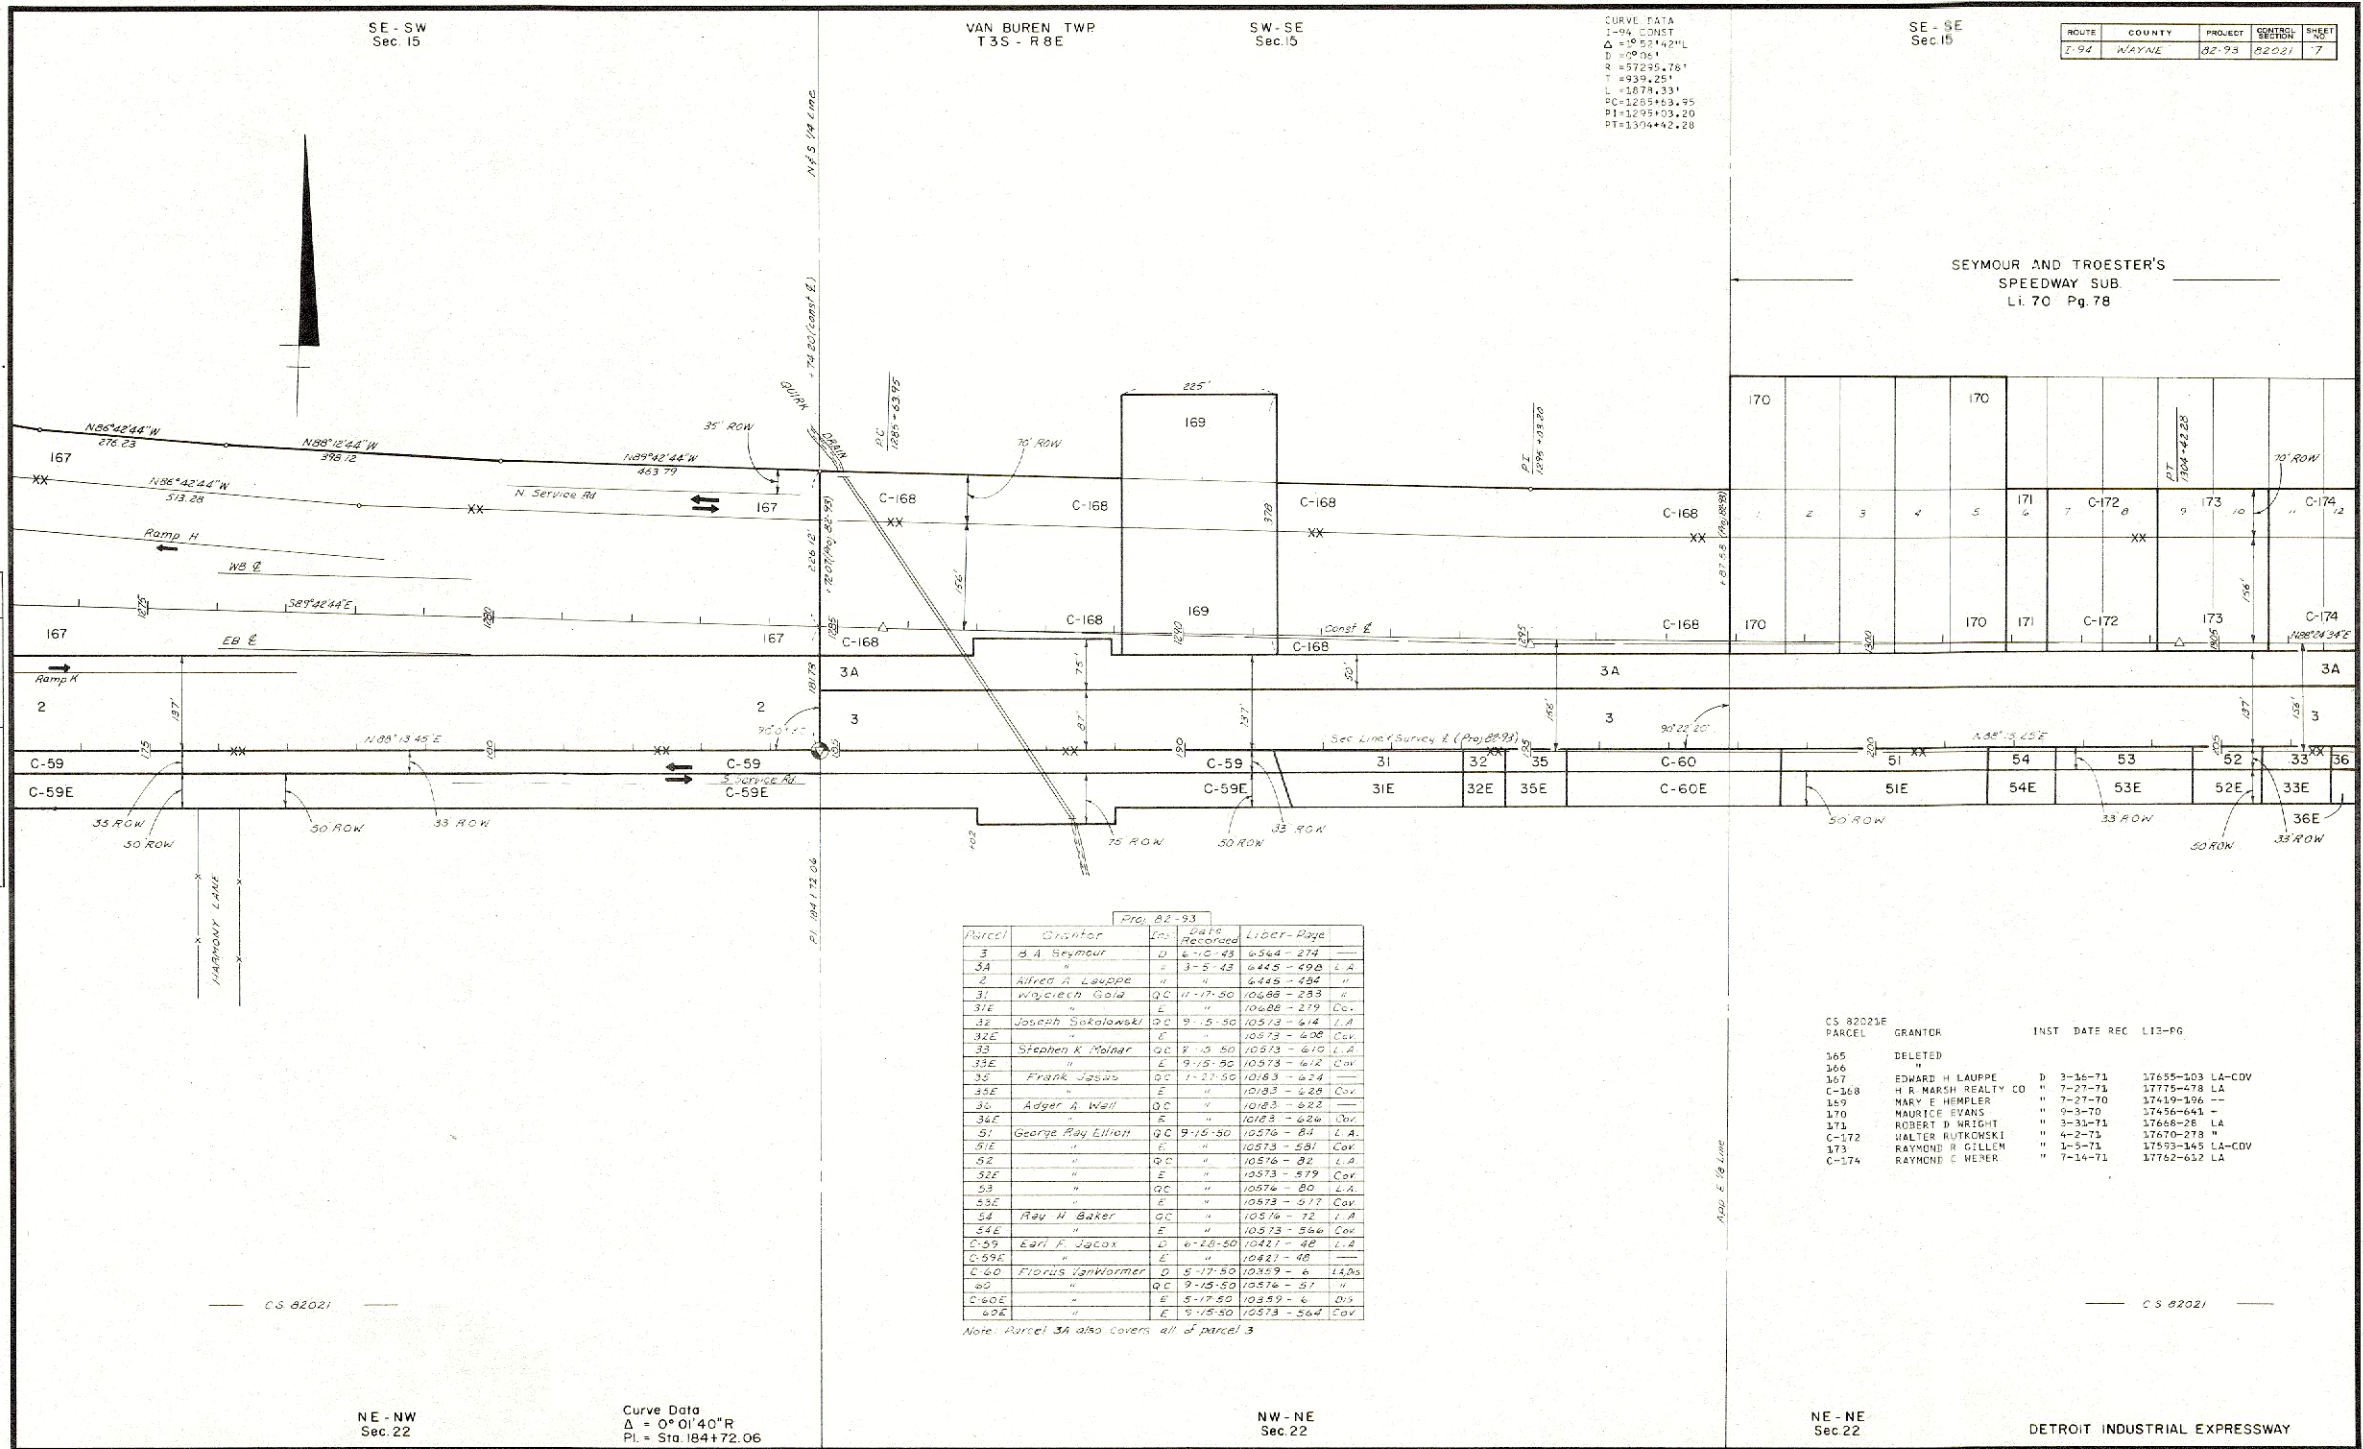

Parcel	Owner	Inst.	Date	Area	Notes
3	B. A. Seymour	D	6-10-43	6544 - 274	---
3A	"	E	3-5-43	6445 - 490	L.A.
2	Alfred A. Lauppe	"	"	6445 - 484	"
31	Wojciech Gold	GC	11-17-50	10688 - 283	"
31E	"	E	"	10408 - 279	Cov.
32	Joseph Sokolowski	GC	9-10-50	10573 - 614	L.A.
32E	"	E	"	10573 - 608	Cov.
33	Stephen K. Molnar	GC	8-10-50	10573 - 610	L.A.
33E	"	E	9-15-50	10573 - 612	Cov.
35	Frank J. Jozwiak	GC	1-27-50	10183 - 624	---
35E	"	E	"	10183 - 628	Cov.
36	Adger A. Wall	GC	"	10183 - 628	---
34E	"	E	"	10183 - 628	Cov.
51	George Ray Ellison	GC	9-10-50	10576 - 84	L.A.
51E	"	E	"	10573 - 581	Cov.
52	"	GC	"	10576 - 82	L.A.
52E	"	E	"	10573 - 579	Cov.
53	"	GC	"	10576 - 80	L.A.
53E	"	E	"	10573 - 577	Cov.
54	Ray H. Baker	GC	"	10576 - 72	L.A.
54E	"	E	"	10573 - 566	Cov.
C-59	Karl F. Jacox	D	6-28-50	10427 - 48	L.A.
C-59E	"	E	"	10427 - 48	---
C-60	Floris VanWormer	D	5-17-50	10359 - 6	L.A.
60	"	GC	9-15-50	10576 - 57	"
C-60E	"	E	5-17-50	10359 - 6	D.A.
60E	"	E	9-15-50	10573 - 564	Cov.

Note: Parcel 3A also covers all of parcel 3

Parcel	Grantor	Inst.	Date	Rec.	Lib-Pg
165	DELETED	"	"	"	"
166	"	"	"	"	"
167	EDWARD H. LAUPPE	D	3-16-71	17655-103	LA-CDV
C-168	H. R. MARSH REALTY CO.	"	7-27-71	17775-478	LA
169	MARY E. HEMPLE	"	7-27-70	17419-156	---
170	MAURICE EVANS	"	9-3-70	17456-641	---
171	ROBERT D. WRIGHT	"	3-31-71	17668-28	LA
C-172	WALTER RUTKOWSKI	"	4-2-71	17670-278	"
173	RAYMOND H. GILLEN	"	1-5-71	17593-145	LA-CDV
C-174	RAYMOND C. MEYER	"	7-14-71	17762-612	LA