


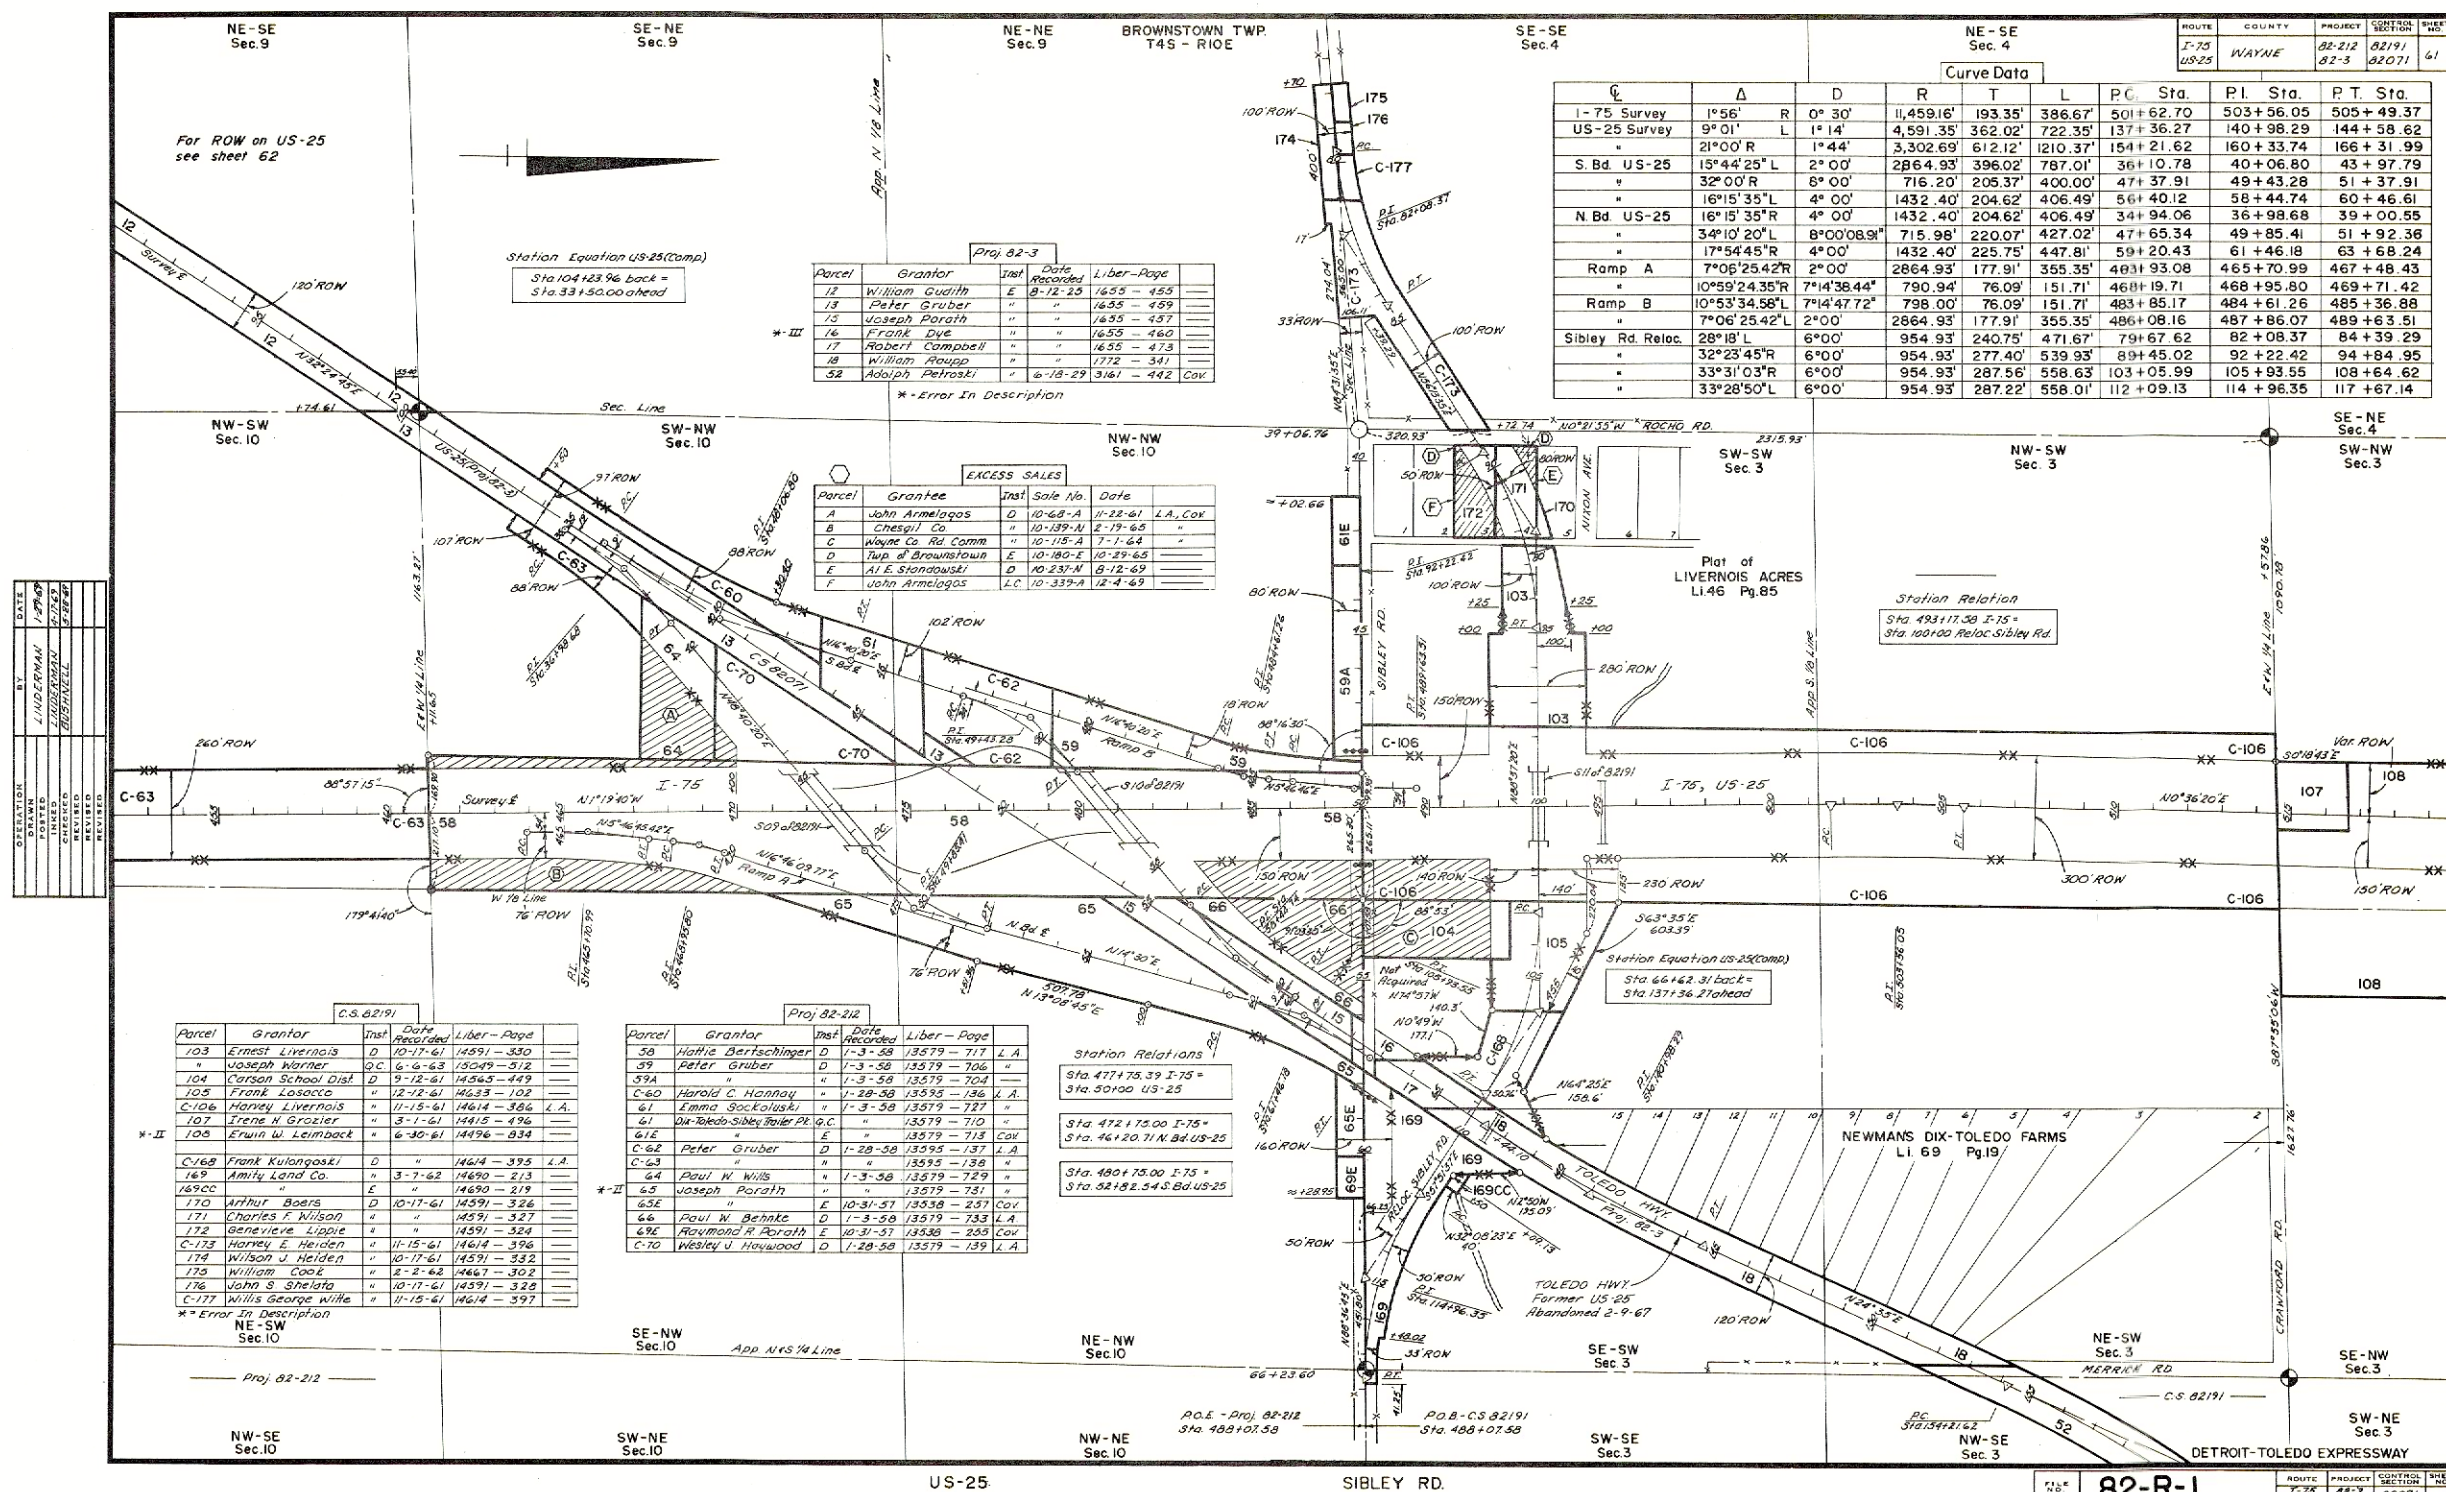

Curve Data												82-212	82-3	82-71
C	Δ	D	R	T	L	P.C.	Sta.	P.I.	Sta.	P.T.	Sta.			
I-75 Survey	1°56'16"	R	0°30'	11,459.16'	193.35'	386.67'	501+62.70	503+56.05	505+49.37					
US-25 Survey	9°01'14"	L	1°14'	4,591.35'	362.02'	722.35'	137+36.27	140+38.29	144+58.62					
"	21°00'00"	R	1°44'	3,302.69'	612.12'	1210.37'	154+21.62	160+33.74	166+31.99					
S. Bd. US-25	15°44'25"	L	2°00'	2864.93'	396.02'	787.01'	36+10.78	40+06.80	43+97.79					
"	32°00'00"	R	6°00'	716.20'	205.37'	400.00'	47+37.91	49+43.28	51+37.91					
"	16°15'35"	L	4°00'	1432.40'	204.62'	406.49'	56+40.12	58+44.74	60+46.61					
N. Bd. US-25	16°15'35"	R	4°00'	1432.40'	204.62'	406.49'	34+94.06	36+98.68	39+00.55					
"	34°10'20"	L	8°00'08.9"	715.98'	220.07'	427.02'	47+65.34	49+85.41	51+92.36					
"	17°54'45"	R	4°00'	1432.40'	225.75'	447.81'	59+20.43	61+46.18	63+68.24					
Ramp A	7°06'25.42"	R	2°00'	2864.93'	177.91'	355.35'	463+93.08	465+70.99	467+48.43					
"	10°59'24.35"	R	7°14'38.44"	790.94'	76.09'	151.71'	468+19.71	468+95.80	469+71.42					
Ramp B	10°53'34.58"	L	7°14'47.72"	798.00'	76.09'	151.71'	483+85.17	484+61.26	485+36.88					
"	7°06'25.42"	L	2°00'	2864.93'	177.91'	355.35'	486+08.16	487+86.07	489+63.51					
Sibley Rd. Reloc.	28°18'18"	L	6°00'	954.93'	240.75'	471.67'	79+67.62	82+08.37	84+39.29					
"	32°23'45"	R	6°00'	954.93'	277.40'	539.93'	89+45.02	92+22.42	94+84.95					
"	33°31'03"	R	6°00'	954.93'	287.56'	558.63'	103+05.99	105+93.55	108+64.62					
"	33°28'50"	L	6°00'	954.93'	287.22'	558.01'	112+09.13	114+96.35	117+67.14					

Proj. 82-3				
Parcel	Grantor	Inst.	Date Recorded	Liber-Page
12	William Gudith	E	8-12-25	1655-455
13	Peter Gruber	"	"	1655-459
15	Joseph Parath	"	"	1655-457
16	Frank Dye	"	"	1655-460
17	Robert Campbell	"	"	1655-473
18	William Rupp	"	1772-381	"
58	Adolph Petroski	"	6-18-29	3161-442 Cov.

EXCESS SALES				
Parcel	Grantee	Inst.	Sale No.	Date
A	John Armelagos	D	10-68-A	11-22-61 L.A. Cov.
B	Chesil Co.	"	10-139-N	2-19-65 "
C	Wayne Co. Rd. Comm.	"	10-115-A	7-1-64 "
D	Twp. of Brownstown	E	10-180-E	10-19-65 "
E	W.E. Stanowski	D	10-231-N	8-12-69 "
F	John Armelagos	L.C.	10-339-A	12-4-69 "

C.S. 82191				
Parcel	Grantor	Inst.	Date Recorded	Liber-Page
103	Ernest Livernais	D	10-17-67	14591-330
"	Joseph Worner	D.C.	6-4-63	15049-512
104	Carlson School Dist.	D	9-12-61	14563-449
105	Frank Losacco	"	12-12-61	14633-102
C-106	Harvey Livernais	"	11-15-61	14614-386 L.A.
107	Irene H. Grozier	"	3-1-61	14415-496
108	Erwin W. Leimbach	"	6-30-61	14496-834
C-169	Frank Kulagowski	D	"	14614-395 L.A.
169	Amity Land Co.	"	3-7-62	14690-213
169CC	"	E	"	14690-219
170	Arthur Boers	D	10-17-61	14591-326
171	Charles F. Wilson	"	"	14591-327
172	Genevieve Lippie	"	"	14591-328
C-173	Harvey E. Heiden	"	11-15-61	14614-396
174	William J. Heiden	"	10-17-61	14591-332
175	William Cook	"	2-2-62	14461-302
176	John S. Shelata	"	10-17-61	14591-325
C-177	Willis George Wille	"	11-15-61	14614-397

Proj. 82-212				
Parcel	Grantor	Inst.	Date Recorded	Liber-Page
58	Hattie Bertschinger	D	7-3-58	13579-717 L.A.
59	Peter Gruber	D	7-3-58	13579-706 "
59A	"	"	7-3-58	13579-706 "
C-60	Harold C. Hannay	"	1-28-58	13555-136 L.A.
61	Emma Socokowski	"	7-3-58	13579-727 "
61A	Du-Toledo-Sibley Trailer Pl.	G.C.	"	13579-710 "
61E	"	E	"	13579-715 Cov.
C-62	Peter Gruber	D	1-28-58	13555-137 L.A.
C-63	"	"	"	13555-138 "
64	Paul W. Willis	"	7-3-58	13579-729 "
65	Joseph Parath	"	"	13579-731 "
65E	"	E	10-31-57	13538-257 Cov.
66	Paul W. Behnke	D	7-3-58	13579-733 L.A.
69E	Raymond R. Parath	E	10-31-57	13538-255 Cov.
C-70	Wesley J. Woodward	D	1-28-58	13579-139 L.A.

Station Relations
Sta. 477+75.39 I-75 =
Sta. 501+00 US-25
Sta. 472+75.00 I-75 =
Sta. 461+20.71 N. Bd. US-25
Sta. 480+75.00 I-75 =
Sta. 521+82.34 S. Bd. US-25