


City of
DETROIT

DIVISION Bc

ROUTE	COUNTY	PROJECT	CONTROL SECTION	SHEET NO.
US-10	WAYNE	82-127	82111	170

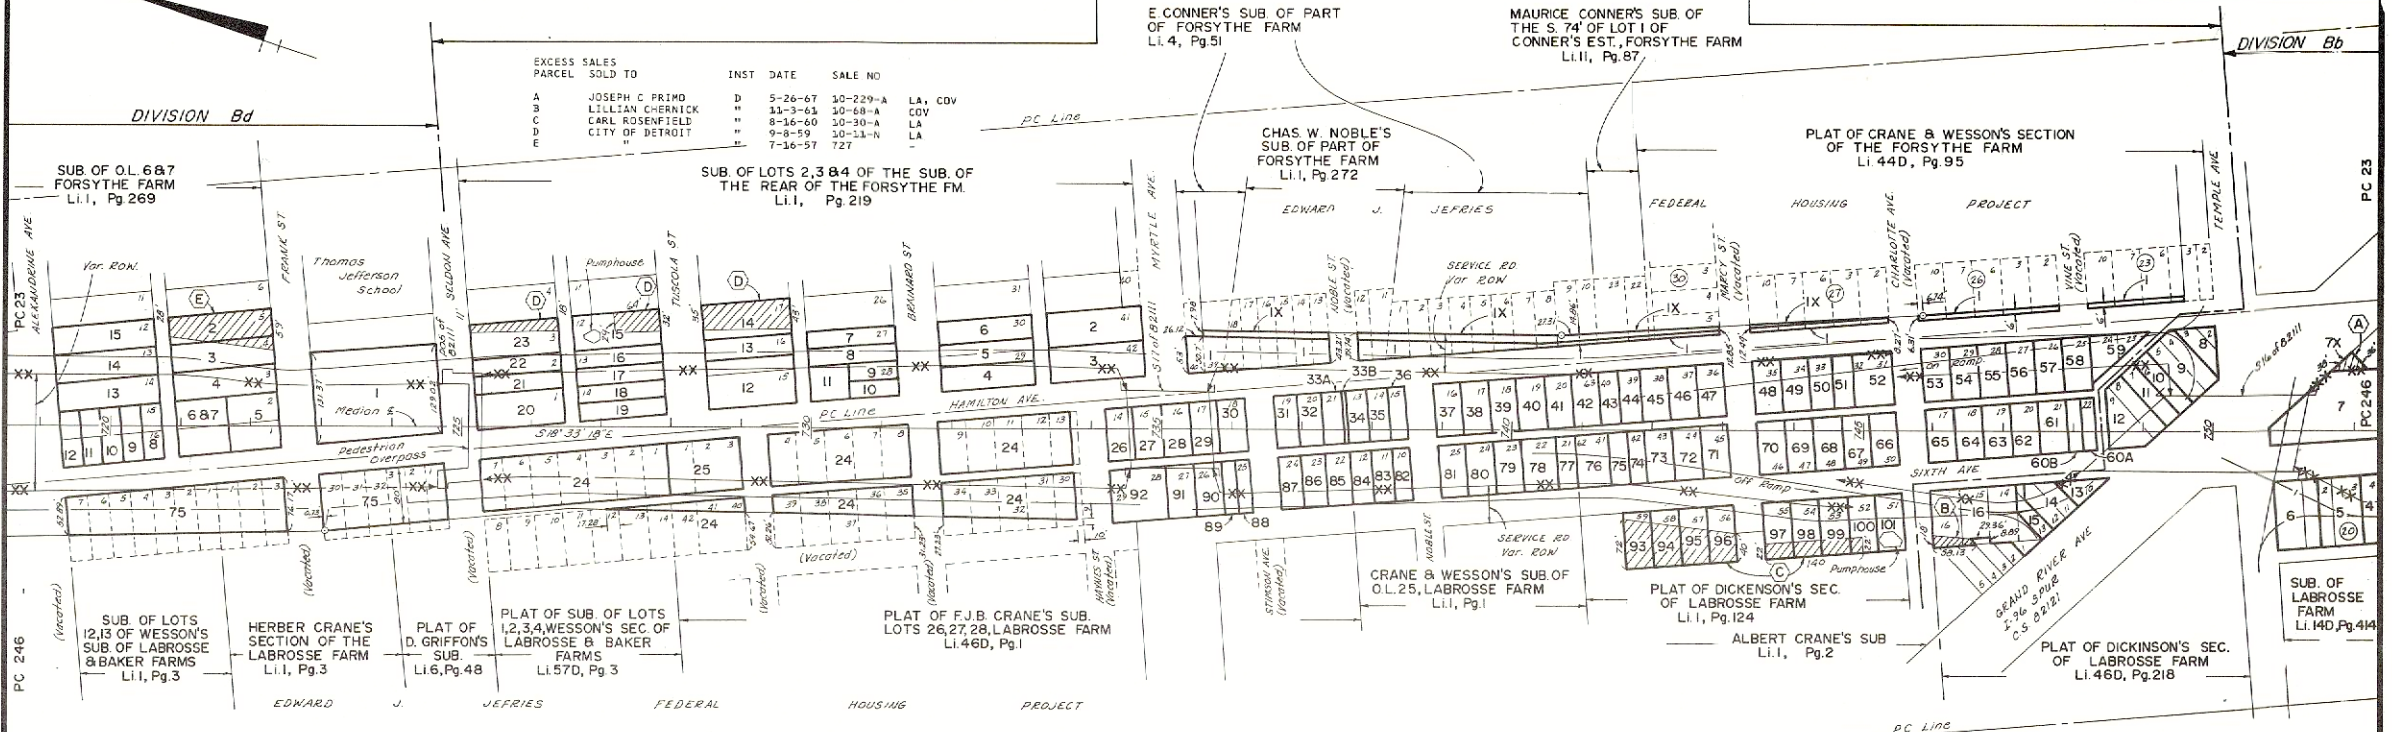

OPERATION	DATE
STANDARD	4-11
REVISION	5-7
REVISION	10-11
REVISION	10-11
REVISION	10-11

CONTROL SECTION 82111 - PROJECT 82-127 - DIVISION 3B							CONTROL SECTION 82111 - PROJECT 82-127 - DIVISION 3B							CONTROL SECTION 82111 - PROJECT 82-127 - DIVISION 3B							CONTROL SECTION 82111 - PROJECT 82-127 - DIVISION 3B						
PARCEL	GRANTOR	INST	DATE	REC	LIBER	PAGE	PARCEL	GRANTOR	INST	DATE	REC	LIBER	PAGE	PARCEL	GRANTOR	INST	DATE	REC	LIBER	PAGE	PARCEL	GRANTOR	INST	DATE	REC	LIBER	PAGE
4	D GOODNOW	D	9-25-46	8246-265	-	13. 17	N AZZAM	D	3-2-48	9142-1	-	-	51	A KATZMAREK	D	9-24-46	8242-328	-	-	86	O STEWART	D	1-27-47	8441-23	-	-	
5	M PLYLER	QC	2-11-47	8463-242	-	13. 18	H BATESON	"	9142-1	-	-	52	D ADAMS	"	3-2-48	9142-1	-	-	87	EPISCOPAL CHURCH	"	2-11-47	8463-282	-	-		
6	J PLYLER	"	9-25-46	8246-265	-	13. 19	L HUKILL	"	"	9142-1	-	-	53	P ZUKERBERG	"	"	9142-1	-	-	88	M ROTH	QC	"	8463-287	-	-	
1A. 7	T JOHNSON	D	2-26-48	9132-537	-	20	G WALT	"	8-11-47	8767-550	-	-	54	P MC GRAH	"	"	9142-1	-	-	89	L KASSAB	D	3-2-48	9142-1	-	-	
1A. 8	E GERRARD	"	"	9097-208	-	21	G WEISS	"	3-2-48	9142-1	-	-	55	M JAYNES	"	"	9142-1	-	-	90	H STEVENSON	"	"	8405-43	-	-	
7	METHODIST UNION	"	2-2-48	9097-208	-	22	CUTTING SALES CO	"	5-23-47	8630-556	-	-	56	T A PEDEN	"	2-11-47	8463-276	-	-	91	P BOUCHER	"	1-2-47	8405-1	-	-	
7X	J PERRIN	"	1-27-49	9653-492	-	23	M MANSFIELD	"	5-23-47	8630-556	-	-	57	MICHA LIFE INS CO	QC	"	8463-276	-	-	92	R SEATER	"	3-2-48	9142-1	-	-	
1A. 8	N SEABURY	"	2-26-48	9132-537	-	24	CITY OF DETROIT	QC	11-8-49	10054-333	-	-	58	T MC NUGH	D	9-24-46	8242-336	-	-	93	F GAINIE	"	1-2-47	8405-43	-	-	
1A. 9	L INVESTMENT CORP	"	"	9132-537	-	25	M PEAT	"	3-2-48	9142-1	-	-	59	C RAMSEY	"	3-2-48	9142-1	-	-	94	S CHIZMARK	"	3-2-48	9142-1	-	-	
1A. 10	A PHILLIPS	"	"	9132-537	-	26	J WELSH	"	9-30-47	8865-169	-	-	60A	L BENKERT	"	8-21-46	8185-121	-	-	95	D KITELEY	"	8-25-47	8793-520	-	-	
1A. 11	M GELL	"	"	9132-537	-	27	S BAGGLENAN	QC	9-29-47	8863-410	-	-	61	R OLLER	QC	10-3-47	8874-77	-	-	96	M COLLAR	"	3-2-48	9142-1	-	-	
1A. 12	M FRIED	"	9-24-46	8242-330	-	28	A CARD	"	11-25-46	8348-119	-	-	62	J MANNING	D	3-2-48	9142-1	-	-	97	M TANDY	"	"	9142-1	-	-	
1A. 13	I STAHLEIN	"	2-26-48	9132-537	-	29	M GROSE	D	12-4-46	8360-539	-	-	63	A HANLEY	"	"	9142-1	-	-	98	P OTIS	"	10-3-47	8874-81	-	-	
1A. 14	J DANZIGER EST	"	"	9132-537	-	30	V LEARST	"	11-25-47	8982-450	-	-	64	H CAVIN	"	"	9142-1	-	-	99	A PRATT	"	3-2-48	9142-1	-	-	
1A. 15	H MC CARTHY	"	"	9132-537	-	31	Q GINN	QC	11-25-47	8982-470	-	-	65	L LENTZ	"	5-6-47	8600-201	-	-	100	L POWELL	"	10-22-47	8913-117	-	-	
1A. 16	H CHERNICK	"	"	9132-537	-	32	R GABLER	D	3-2-48	9142-1	-	-	66	H DICKENSON	"	3-2-48	9142-1	-	-	101	M SHERMAN	"	3-20-47	8521-377	-	-	
CONTROL SECTION 82111 - PROJECT 82-127 - DIVISION 3B							33	H HOGUE	"	7-22-46	8129-315	-	-	67	J MALLOY	"	"	9142-1	-	-							
PARCEL GRANTOR INST DATE REC LIBER PAGE							34	BEAVER REALTY CO	"	3-2-48	9142-1	-	-	68	S WEISMAN	"	"	9142-1	-	-							
							35	R LEWISTON	"	9-30-47	8865-171	-	-	69	D OSBORN	"	"	9142-1	-	-							
							36	D LEATH	QC	9-29-47	8863-412	-	-	70	M FINN	"	"	9142-1	-	-							
							37	I LEVIN	D	3-2-48	9142-1	-	-	71	J DOODY	"	8-7-46	8160-355	-	-							
							38	R LEWISTON	"	"	9142-1	-	-	72	HARLAN ELEC CO	"	5-19-47	8622-273	-	-							
							39	T COLLINS	"	"	9142-1	-	-	73	J ROGERS EST	"	3-2-48	9142-1	-	-							
							40	D GRIFFIN	"	"	9142-1	-	-	74	CITY OF DETROIT	QC	1-27-49	9653-499	-	-							
							41	B SEYMOUR	"	"	9142-1	-	-	75	M WILSON	D	10-31-46	8309-118	-	-							
							42	L KUSCHINSKI	"	5-10-46	7995-483	-	-	76	M ROBE	"	3-2-48	9142-1	-	-							
							43	H VAN HORN	"	3-2-48	9142-1	-	-	77	R LANNING	"	"	9142-1	-	-							
							44	M VUSCHINSKI	"	3-2-46	9142-1	-	-	78	C OSTERHOUT	"	2-11-47	8463-280	-	-							
							45	H VAN HORN	"	5-10-46	7995-481	-	-	79	E NOONE	"	12-16-46	8382-614	-	-							
							46	T FELSTEAD	"	3-25-47	8432-538	-	-	80	T FELSTEAD	"	3-2-47	8405-41	-	-							
							47	E RICHARDSON	"	3-2-48	9142-1	-	-	81	A RODIER	"	3-2-48	9142-1	-	-							
							48	H PICKERT	"	"	9142-1	-	-	82	G LEE	"	3-3-47	8492-534	-	-							
							49	G WHALER	"	2-21-47	8479-220	-	-	83	A WATSON	"	3-2-48	9142-1	-	-							
							50	G ESTABROOK	"	3-2-48	9142-1	-	-	84	J MORTON	"	10-21-47	8913-109	-	-							
							51	K GAUGENFIEDER	"	"	9142-1	-	-	85	M NESLKEVOITCHEFF	QC	"	8913-147	-	-							
							52	CITY OF DETROIT	QC	10-24-53	11350-240	-	-	86	J UZNIS	D	5-6-47	8600-203	-	-							
							53	HARLAN ELECTRIC CO	D	5-19-47	8622-249	-	-	87	J HINGSTICS	"	11-15-46	8333-577	-	-							
							54	M PEAT	"	8-25-47	8793-530	-	-	88	J SYZE	"	10-31-46	8309-320	-	-							
							55	A VAILLANCOURT	QC	"	8793-536	-	-														
							56	J SWEENEY	D	3-2-48	9142-1	-	-														