


ROUTE	COUNTY	PROJECT	SECTION	SHEET
US-25	WAYNE	82-3	82071	62

Curve Data (Comp.)
 $\Delta = 57^{\circ}13'$
 $D = 1146.00'$
 $R = 625.04'$
 $L = 1144.33'$

DATE	BY	REVISION
9-26-49	LINDERMAN	DRAWN
9-3-50	LINDERMAN	POSTED
12-25-52	REID	REVIEWED
12-25-52	REID	REVIEWED
12-25-52	REID	REVIEWED

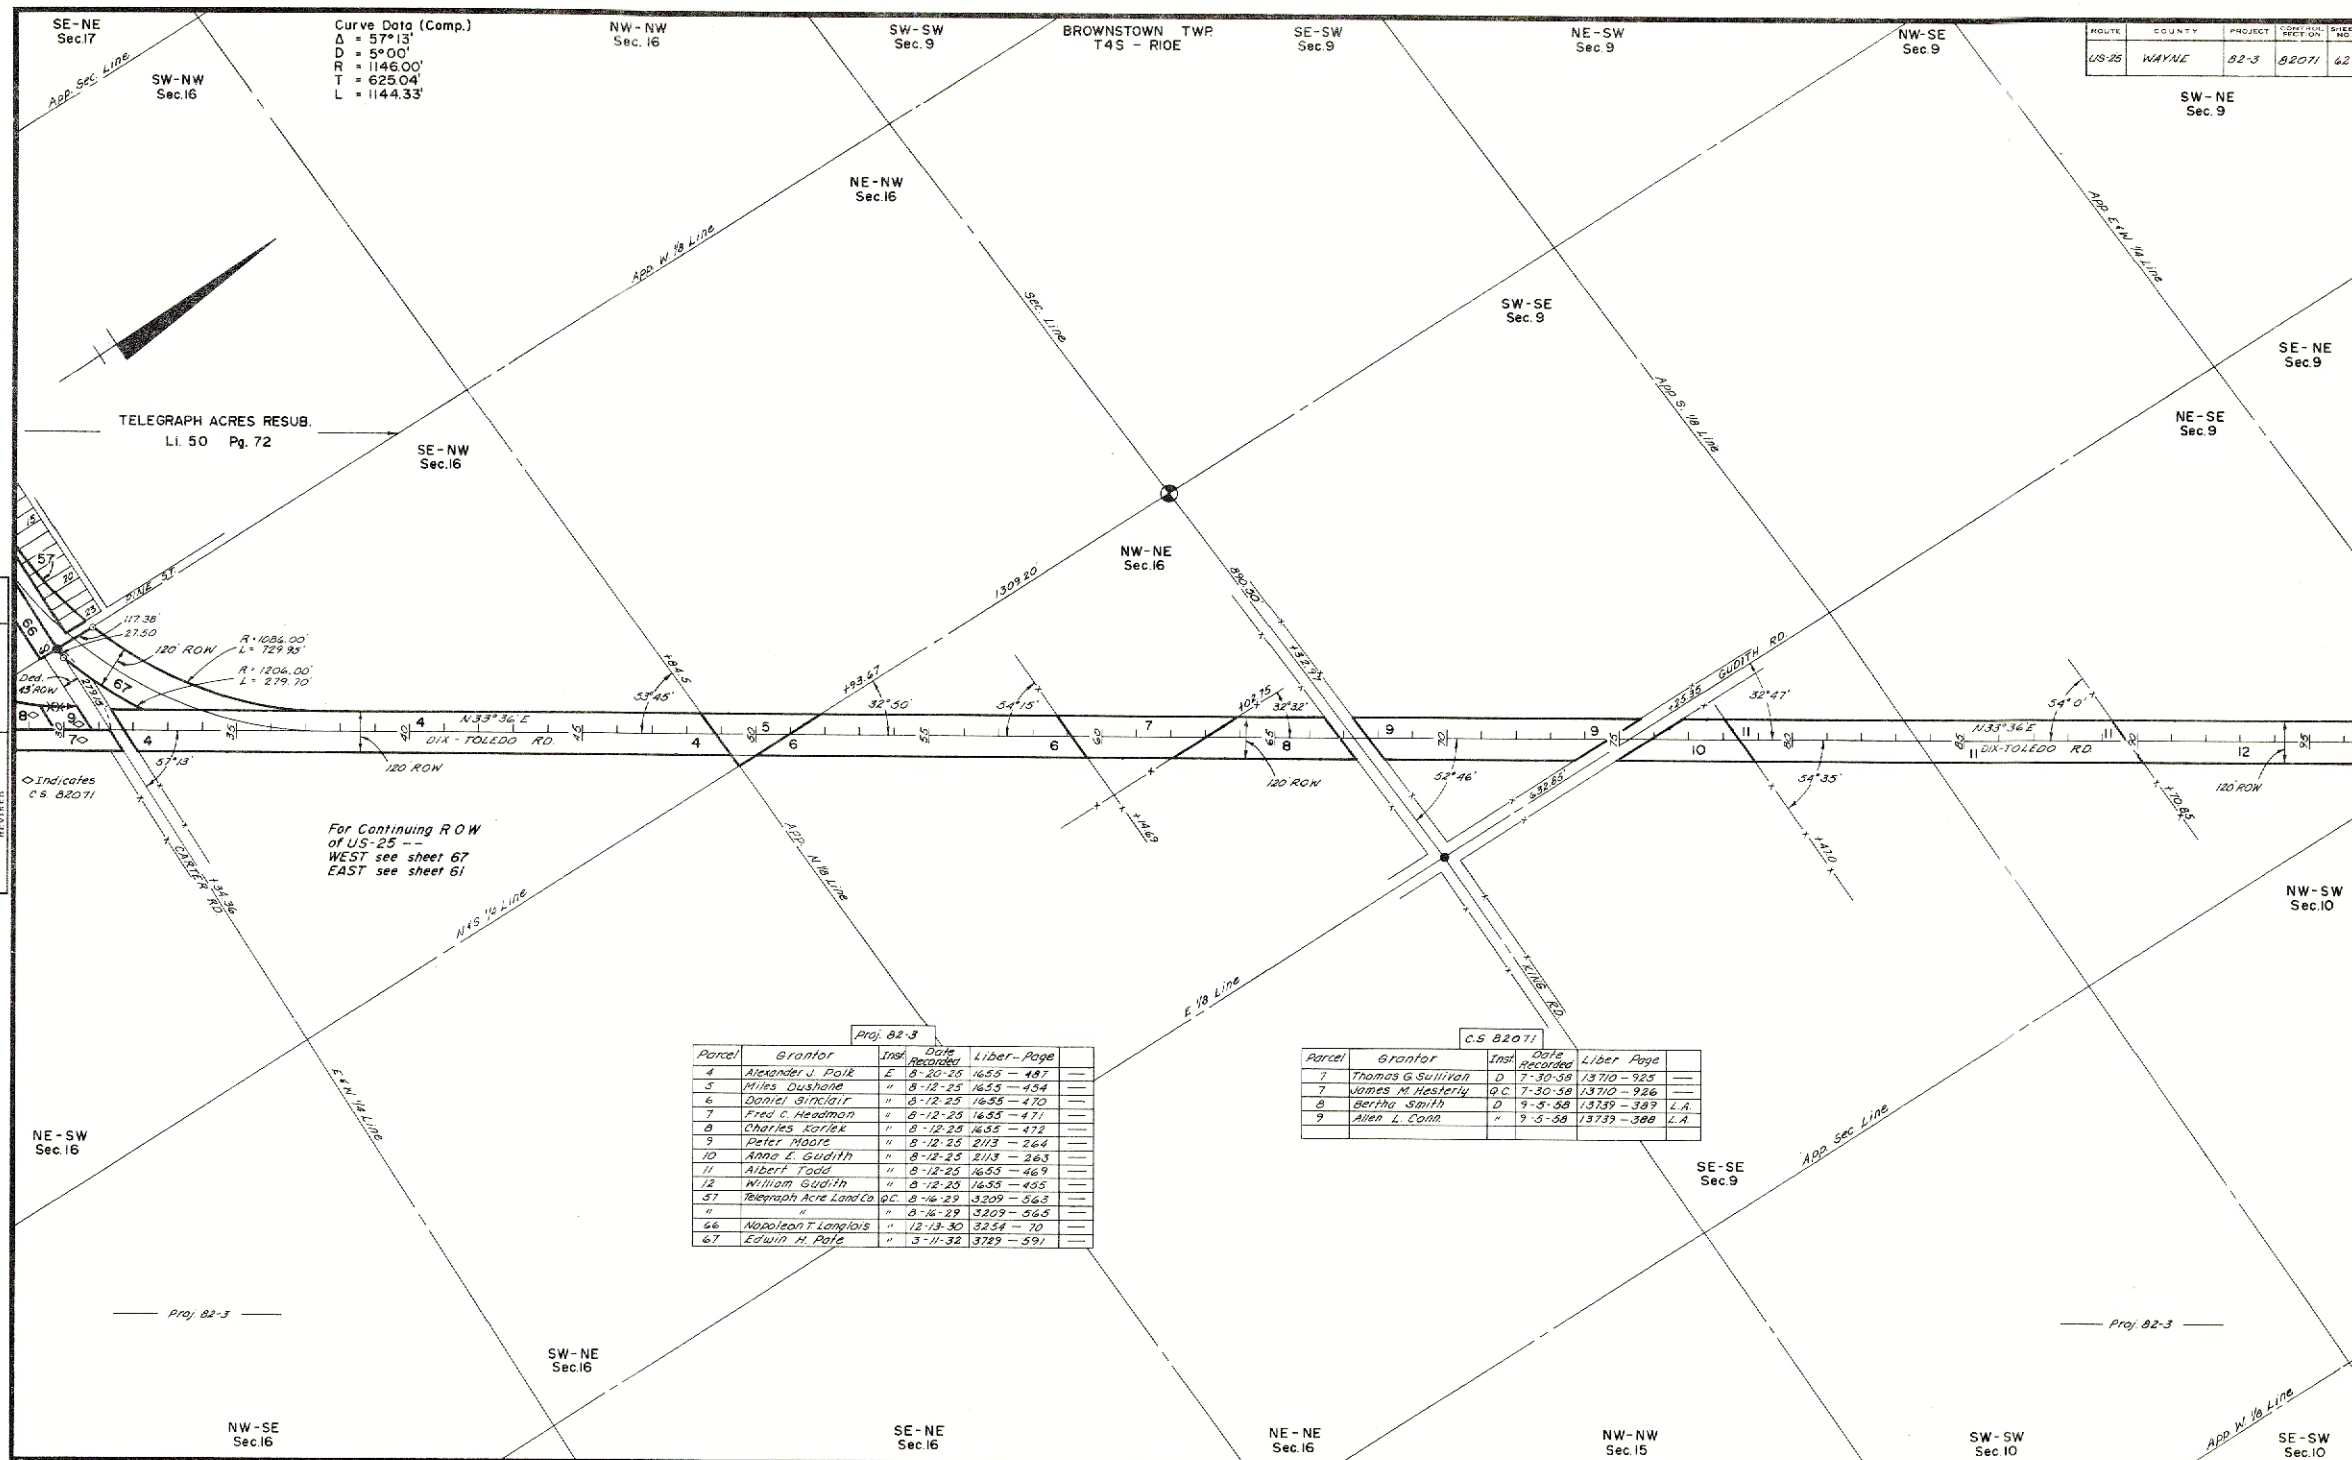

For Continuing ROW
 of US-25 --
 WEST see sheet 67
 EAST see sheet 61

Proj. 82-3

Parcel	Grantor	Inst.	Date	Liber	Page
4	Alexander J. Paik	E	8-20-25	1655	487
5	Miles Dushane	"	8-12-25	1655	454
6	Daniel Sinclair	"	8-12-25	1655	470
7	Fred C. Headman	"	8-12-25	1655	471
8	Charles Kottke	"	8-12-25	1655	472
9	Peter Moore	"	8-12-25	2113	264
10	Anna E. Gudith	"	8-12-25	2113	263
11	Albert Todd	"	8-12-25	1655	469
12	William Gudith	"	8-12-25	1655	495
57	Telegraph Acre Land Co.	O.C.	8-16-29	3209	563
"	"	"	8-16-29	3209	565
66	Napoleon T. Langlois	"	12-13-30	3234	70
67	Edwin H. Pate	"	3-11-32	3729	591

C.S. 82071

Parcel	Grantor	Inst.	Date	Liber	Page
7	Thomas G. Sullivan	D	7-30-58	13710	925
7	James M. Hesterly	O.C.	7-30-58	13710	926
8	Bertha Smith	D	9-5-58	13739	387 L.A.
9	Alan L. Conn	"	9-5-58	13739	388 L.A.