



NE-NE Sec. 5 SE-SE Sec. 32 T3S - R10E NE-SE Sec. 32 Curve Data N.Bd. US-24
 $\Delta = 0^\circ 58' 30''$ L
 $PI = 81 + 05.79$ SE-NE Sec. 32

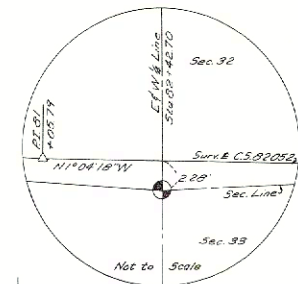

OPERATION	BY	DATE
DESIGNED	A. Schultze	12/1/64
POSTED	A. Schultze	12/1/64
CHECKED	A. Schultze	12/1/64
REVIEWED	A. Schultze	12/1/64
REVISED		

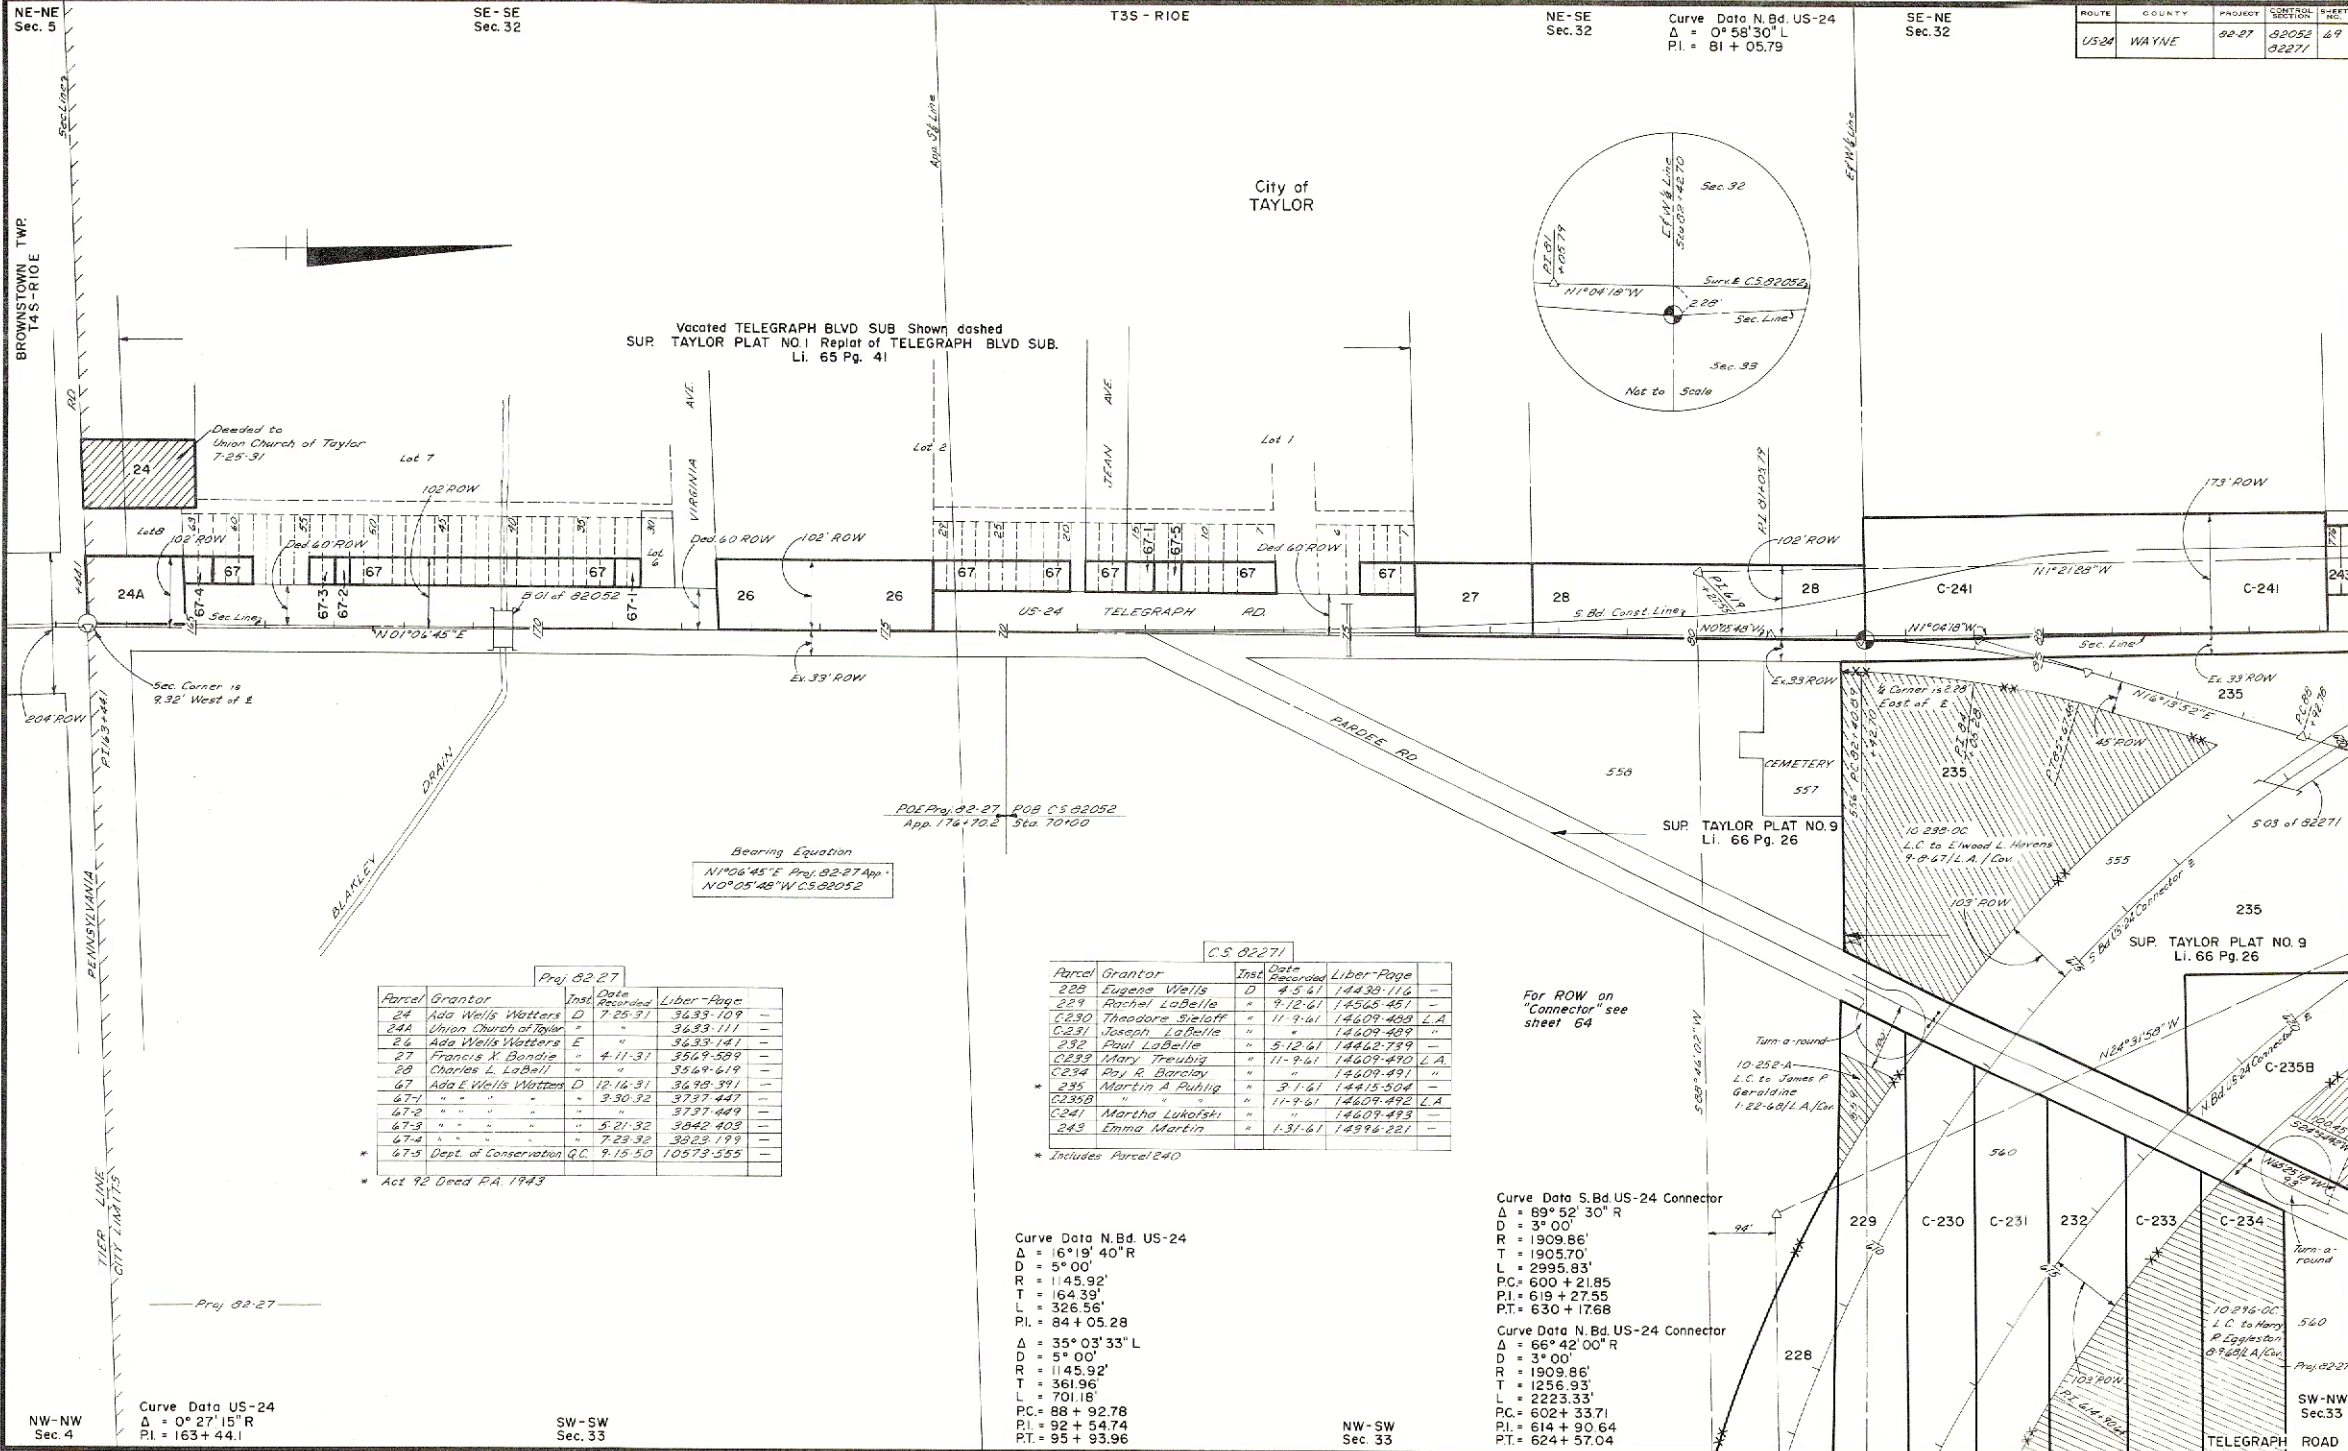

Bearing Equation
 $N106^\circ 45' E$ Proj. 82-27 App.
 $N0^\circ 25' 48'' W$ C.S. 82052

Proj. 82-27

Parcel	Grantor	Inst.	Date	Liber-Page
24	Ada Wells Wetters	D	7-25-31	3633-109
24A	Union Church of Taylor	"	"	3633-111
26	Ada Wells Wetters	E	"	3633-141
27	Francis K. Bondie	"	4-11-31	3569-589
28	Charles L. LaBelle	"	"	3569-619
67	Ada E. Wells Wetters	D	12-16-31	3639-391
67-1	"	"	3-30-32	3737-447
67-2	"	"	"	3737-449
67-3	"	"	5-21-32	3842-403
67-4	"	"	7-23-32	3823-199
67-5	Dept. of Conservation	GC	9-15-50	10573-555

* Act 92 Deed PA, 1943

C.S. 82271

Parcel	Grantor	Inst.	Date	Liber-Page
228	Eugene Wells	D	4-5-61	14438-116
229	Rachel LaBelle	"	9-12-61	14565-451
C-230	Theodore Sietloff	"	11-9-61	14609-409 L.A.
C-231	Joseph LaBelle	"	"	14609-409
232	Paul LaBelle	"	5-12-61	14452-759
C-233	Mary Treubig	"	11-9-61	14609-490 L.A.
C-234	Roy R. Barclay	"	"	14609-491
235	Martin A. Puhlig	"	3-1-61	14415-504
C-235B	"	"	11-9-61	14609-492 L.A.
C-241	Martha Lukofski	"	"	14609-493
243	Emma Martin	"	1-31-61	14996-281

* Includes Parcel 240

Curve Data N.Bd. US-24
 $\Delta = 16^\circ 19' 40''$ R
 $D = 5^\circ 00'$
 $R = 1145.92'$
 $T = 361.96'$
 $L = 701.18'$
 $PC = 88 + 92.78$
 $PI = 92 + 54.74$
 $PT = 95 + 93.96$

Curve Data S.Bd. US-24 Connector
 $\Delta = 89^\circ 52' 30''$ R
 $D = 3^\circ 00'$
 $R = 1909.86'$
 $T = 1905.70'$
 $L = 2995.83'$
 $PC = 600 + 21.85$
 $PI = 619 + 27.55$
 $PT = 630 + 17.68$

Curve Data N.Bd. US-24 Connector
 $\Delta = 66^\circ 42' 00''$ R
 $D = 3^\circ 00'$
 $R = 1909.86'$
 $T = 1256.93'$
 $L = 2223.33'$
 $PC = 602 + 33.71$
 $PI = 614 + 90.64$
 $PT = 624 + 57.04$

NW-NW Sec. 4 Curve Data US-24
 $\Delta = 0^\circ 27' 15''$ R
 $PI = 163 + 44.1$ SW-SW Sec. 33