



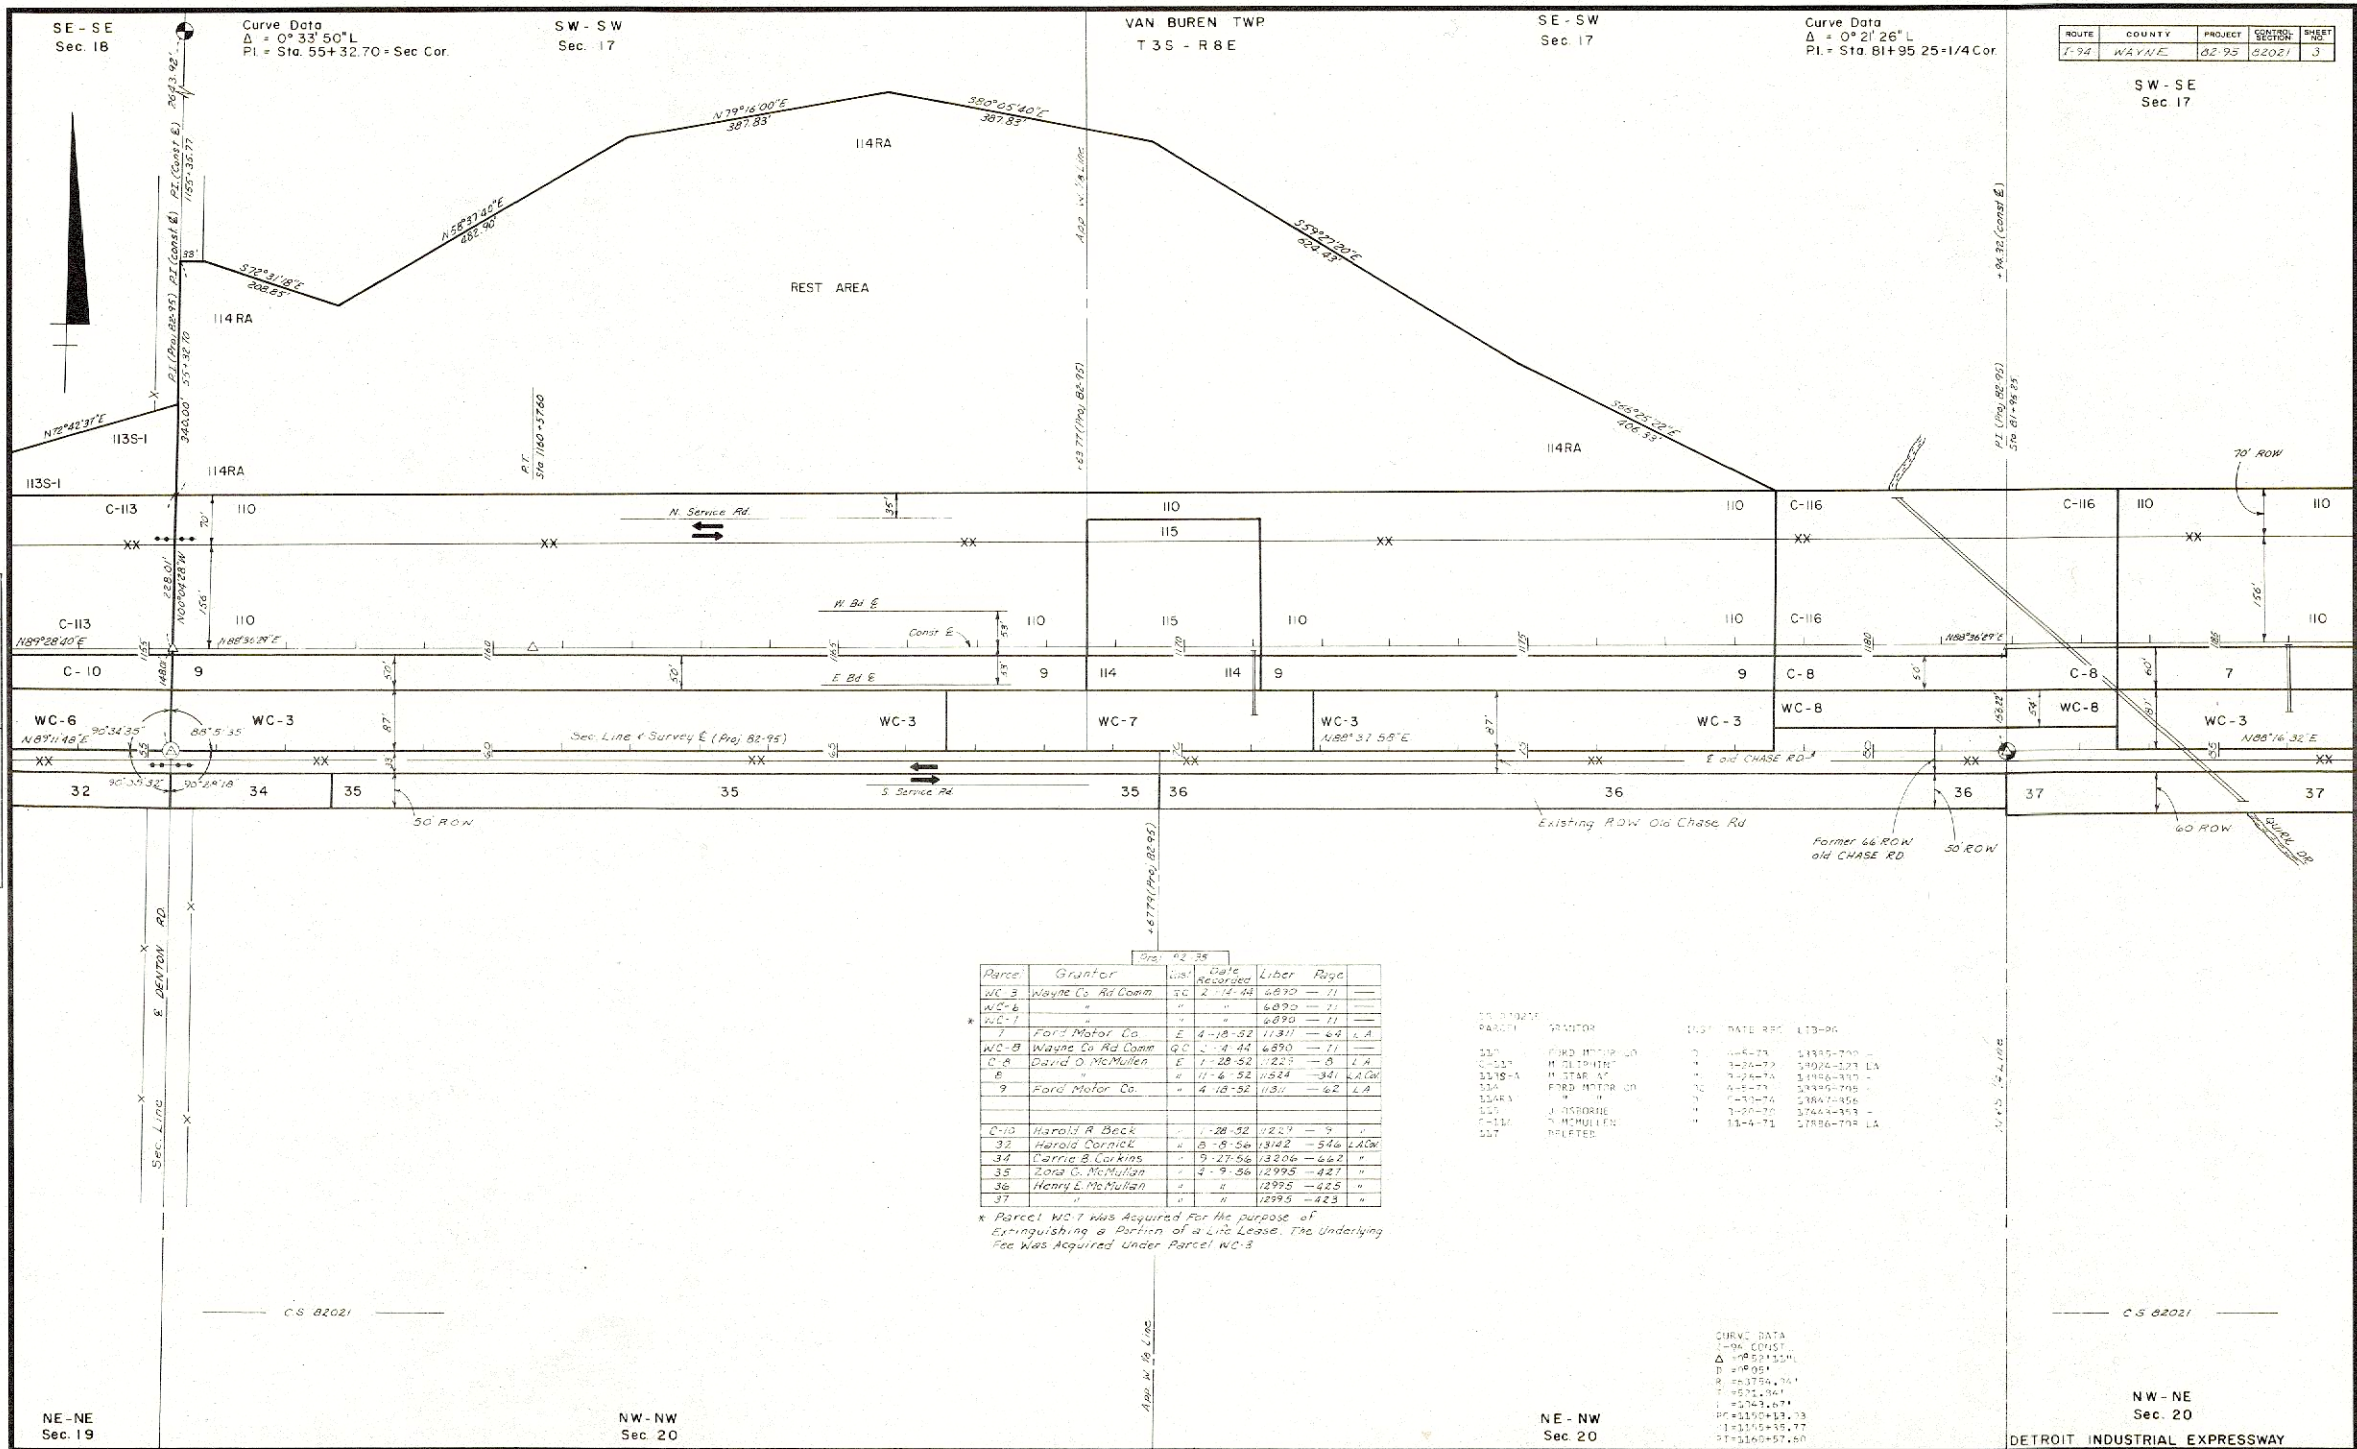

* Parcel WC-7 was Acquired For the purpose of extinguishing a Portion of a Life Lease. The Underlying Fee was Acquired Under Parcel WC-3