


OPERATION	BY	DATE
DESIGNED	W. J. HENDERMAN	5-25-66
DRAWN	W. J. HENDERMAN	5-25-66
CHECKED	W. J. HENDERMAN	5-25-66
REVIEWED	W. J. HENDERMAN	5-25-66
REVISION	W. J. HENDERMAN	5-25-66

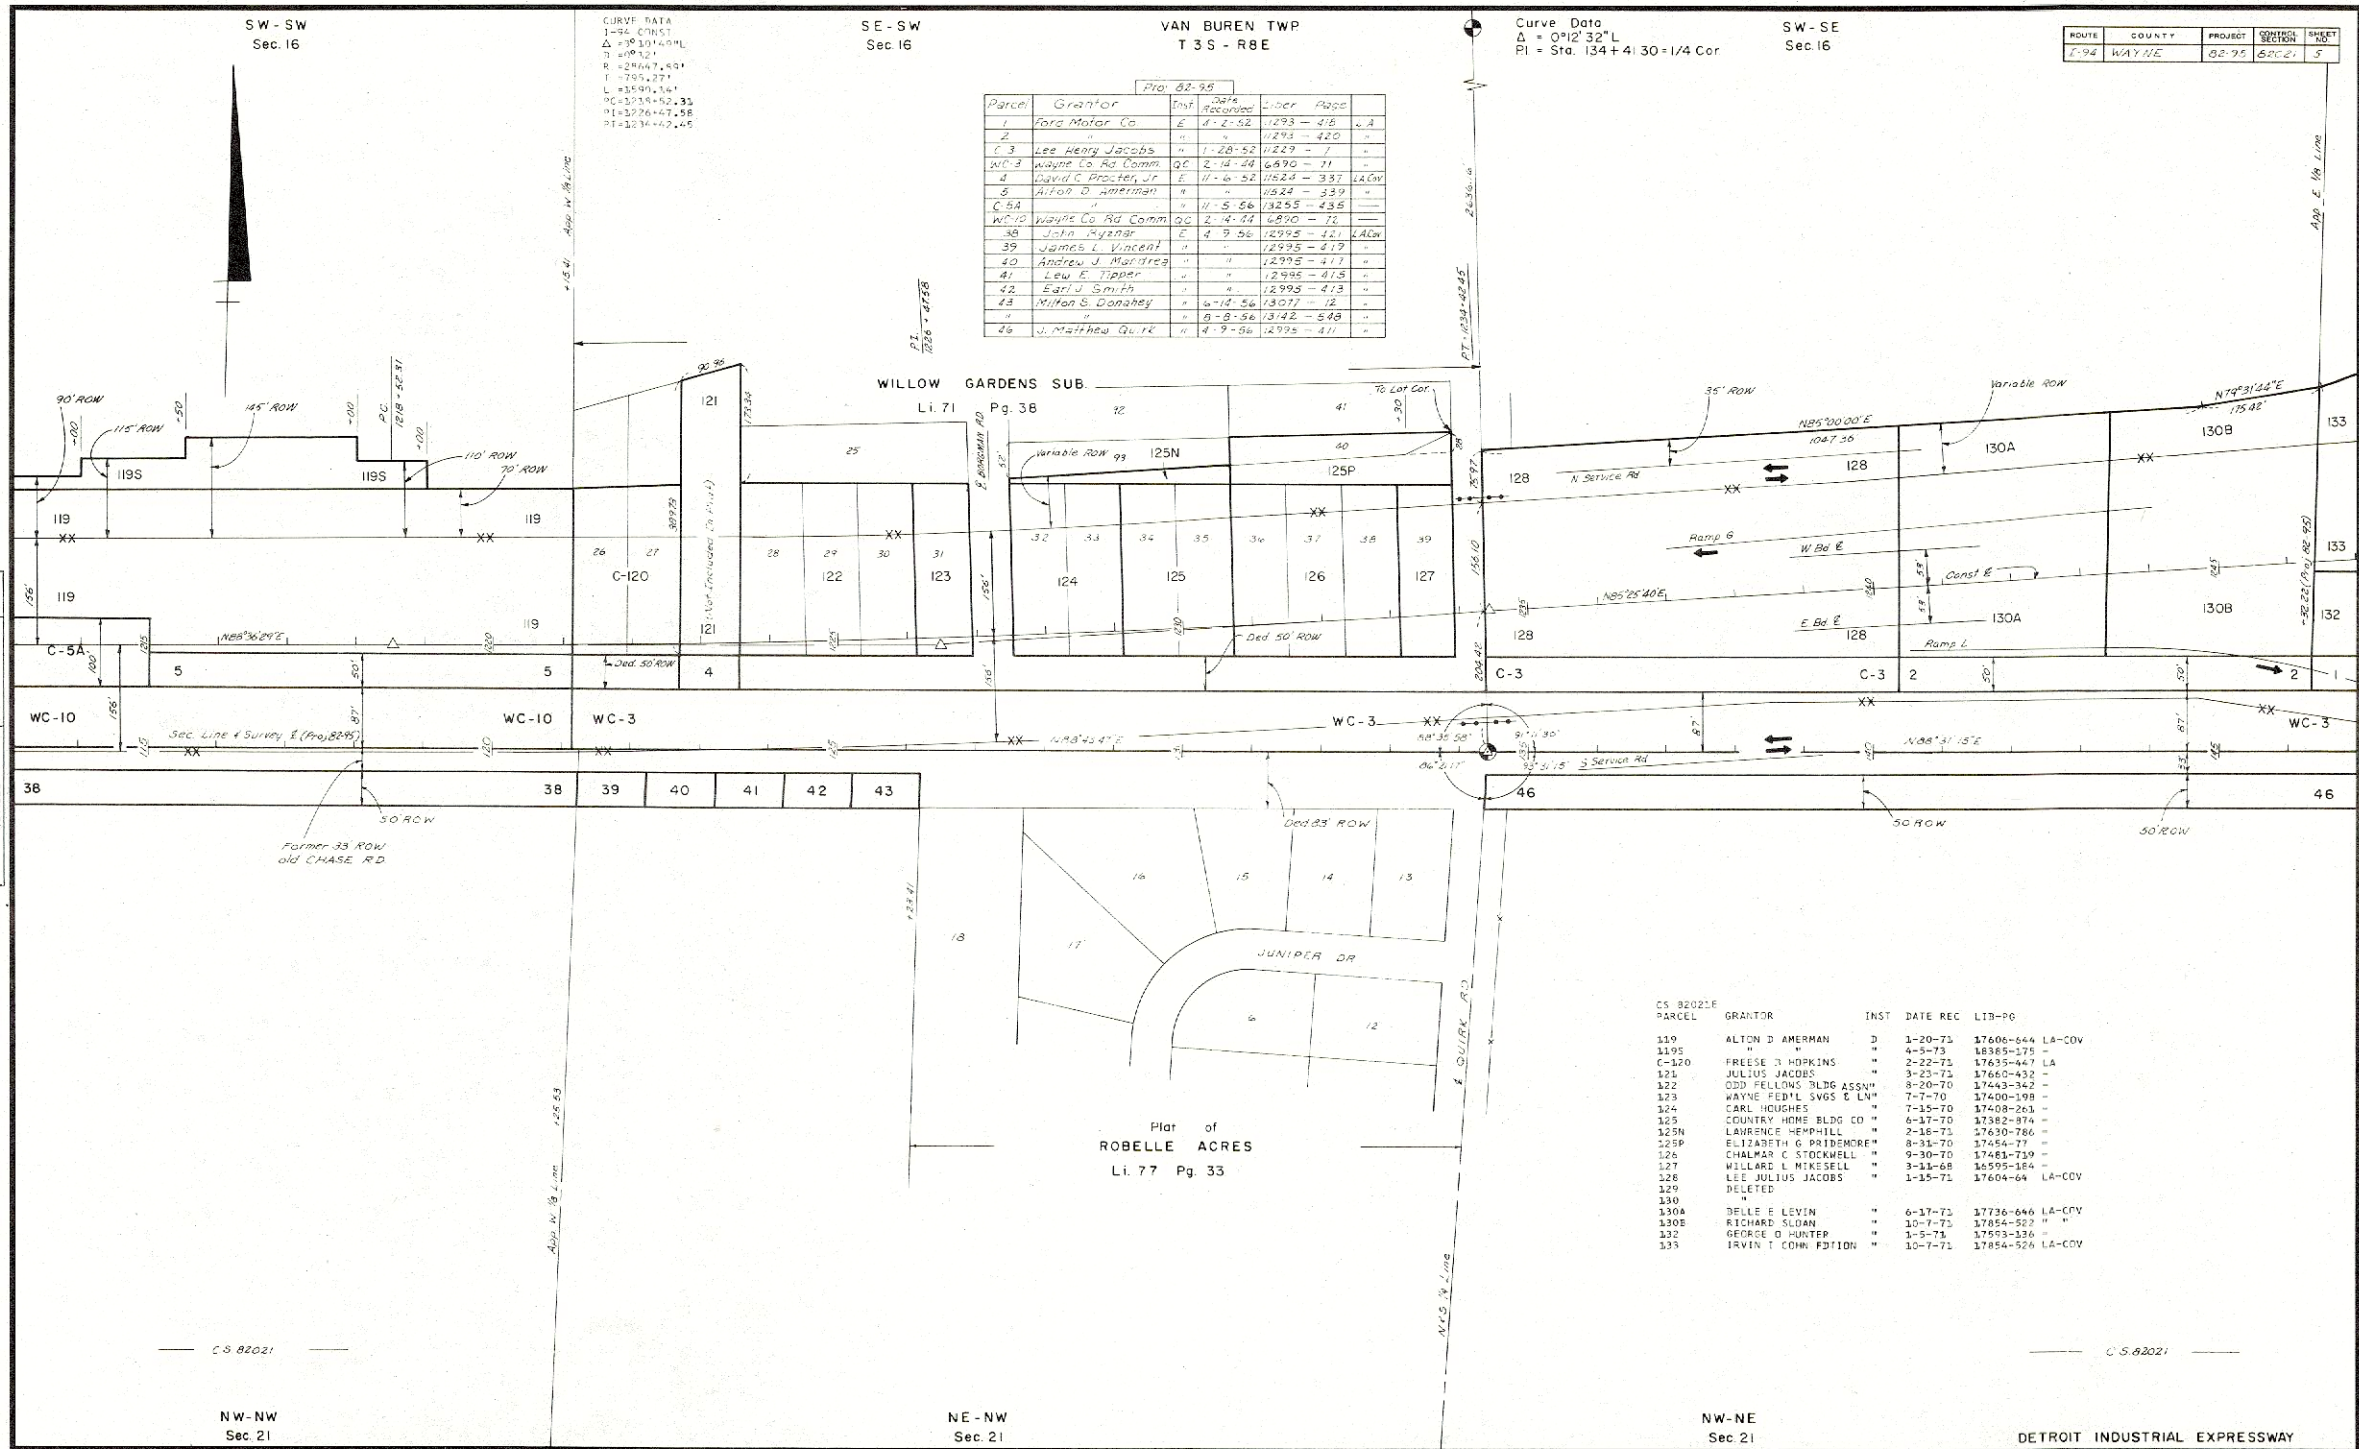

CURVE DATA
 1-54 CHRS
 $\Delta = 30' 10' 14''$
 $R = 100' 12'$
 $L = 204' 47' 40''$
 $E = 795' 27'$
 $L = 3590' 14'$
 $PC = 3734' 52' 33''$
 $PT = 3776' 47' 58''$
 $PI = 3755' 42' 45''$

Pro. 82-95

Parcel	Grantor	Inst.	Date	Record	Lib.	Page
1	For Motor Co.	E	4-2-52	1293	418	u.A.
2	"	"	"	1293	420	"
3	Lee Henry Jacobs	"	1-28-52	1229	1	"
WC-3	Wayne Co. Rd Comm	GC	2-14-54	6890	11	"
4	David C. Proctor, Jr.	E	11-6-52	1524	337	LA-COV
5	Alton D. Amerman	"	"	1524	339	"
C-5A	"	"	11-5-56	18255	435	"
WC-10	Wayne Co. Rd Comm	GC	2-14-54	6890	10	"
38	John Myzner	E	4-9-56	12995	421	LA-COV
39	James L. Vincent	"	"	12995	419	"
40	Andrew J. Martire	"	"	12995	417	"
41	Lew E. Tipper	"	"	12995	415	"
42	Earl D. Smith	"	"	12995	413	"
43	Wilton S. Donahay	"	6-12-56	18071	12	"
"	"	"	6-8-56	18142	548	"
46	J. Matthew Quirk	"	4-9-56	12995	411	"

Curve Data
 $\Delta = 0' 12' 32''$
 $PI = Sta. 134 + 41.30 = 1/4 Cor$

CS 82021-E

PARCEL	GRANTOR	INST.	DATE	REC.	LIB-PG
119	ALTON D. AMERMAN	D	1-20-73	17604-644	LA-COV
1195	"	"	4-5-73	18365-175	"
C-120	FREELSE J. HOPKINS	"	2-22-73	17635-447	LA
121	JULIUS JACOBS	"	3-23-73	17685-432	"
122	ODD FELLOWS BLDG ASSN	"	8-20-70	17643-362	"
123	WAYNE FED'L SVGS & LN	"	7-7-70	17400-198	"
124	CARL HOUGHES	"	7-15-70	17408-263	"
125	COUNTRY HOME BLDG CO	"	6-17-70	17382-874	"
125N	LAWRENCE HEMPHILL	"	2-16-71	17630-786	"
125P	ELIZABETH G. PRIDEMORE	"	8-31-70	17454-77	"
126	CHALPARR C. STOCKWELL	"	9-30-70	17481-739	"
127	WILLARD L. MYKES	"	3-13-68	16595-184	"
128	LEE JULIUS JACOBS	"	1-15-71	17604-64	LA-COV
129	DELETED	"	"	"	"
130	"	"	"	"	"
130A	DELLE E. LEVIN	"	6-17-73	17736-646	LA-COV
130E	RICHARD SLOAN	"	10-7-73	17854-522	"
132	GEORGE O. HUNTER	"	1-5-73	17593-336	"
133	IRVIN T. CONN. PTION	"	10-7-71	17854-526	LA-COV