

SW-SW Sec. 36		Dress Sales	
Person	Grantee	Inst Date	Shie Item
A	John C. Kusick	D 3-1-71	M-46 N/1
B	John W. Baliga	" 9-22-71	M-46 N/1
C	Bernard M. Kozac	" 9-28-68	10-265 W/LA
D	City of Detroit	" 8-24-65	10-179 X/1
E	Janina Malkowski	" 11-7-68	10-288 N/1
F	Rocco Roca	L.C. 5-18-67	10-884 A/LA
G	Joseph G. Grossman	L.C. 1-5-68	10-244 A/LC
H	William J. Gatzley	L.C. 2-8-67	10-216 A/LA
I	Wayne St. Martin	D 3-21-72	M-46 N/1
J	Walter H. Seder	" 3-2-72	M-46 N/1
K	Lawrence A. Moore	" M-47 N/1	"

OAKLAND COUNTY

For ROW on M-102
see sheet 45 OAKLAND CO.

STEPHENSON BARBER'S
PARK-HOME SUB.
Li. 31 Pg. 43

City of
HAZEL PARK

Station Equation

Sta. 272 + 98.36 =
Sta. 272 + 99.36 C.S. 63174

Station Relation

Sta. 272+23.85 =	
Sta. 48+41.48	Surf

For ROW on M-102
see sheet 44 OAKLAND CO.


H. W. MEINKE SUB.
Li. 19 Pg. 6

* NORTH EIGHT-
OAKLAND SUB NO.1
Li. 20 Pg. 9

RUSSELL WOODS SUB
Li. 30 Pg. 37

SUB OF NORTH EIGHT-OAKLAND SUB.
Li. 52 Pg. 10

FORD PARK SUB.
Li. 9 Pg. 26

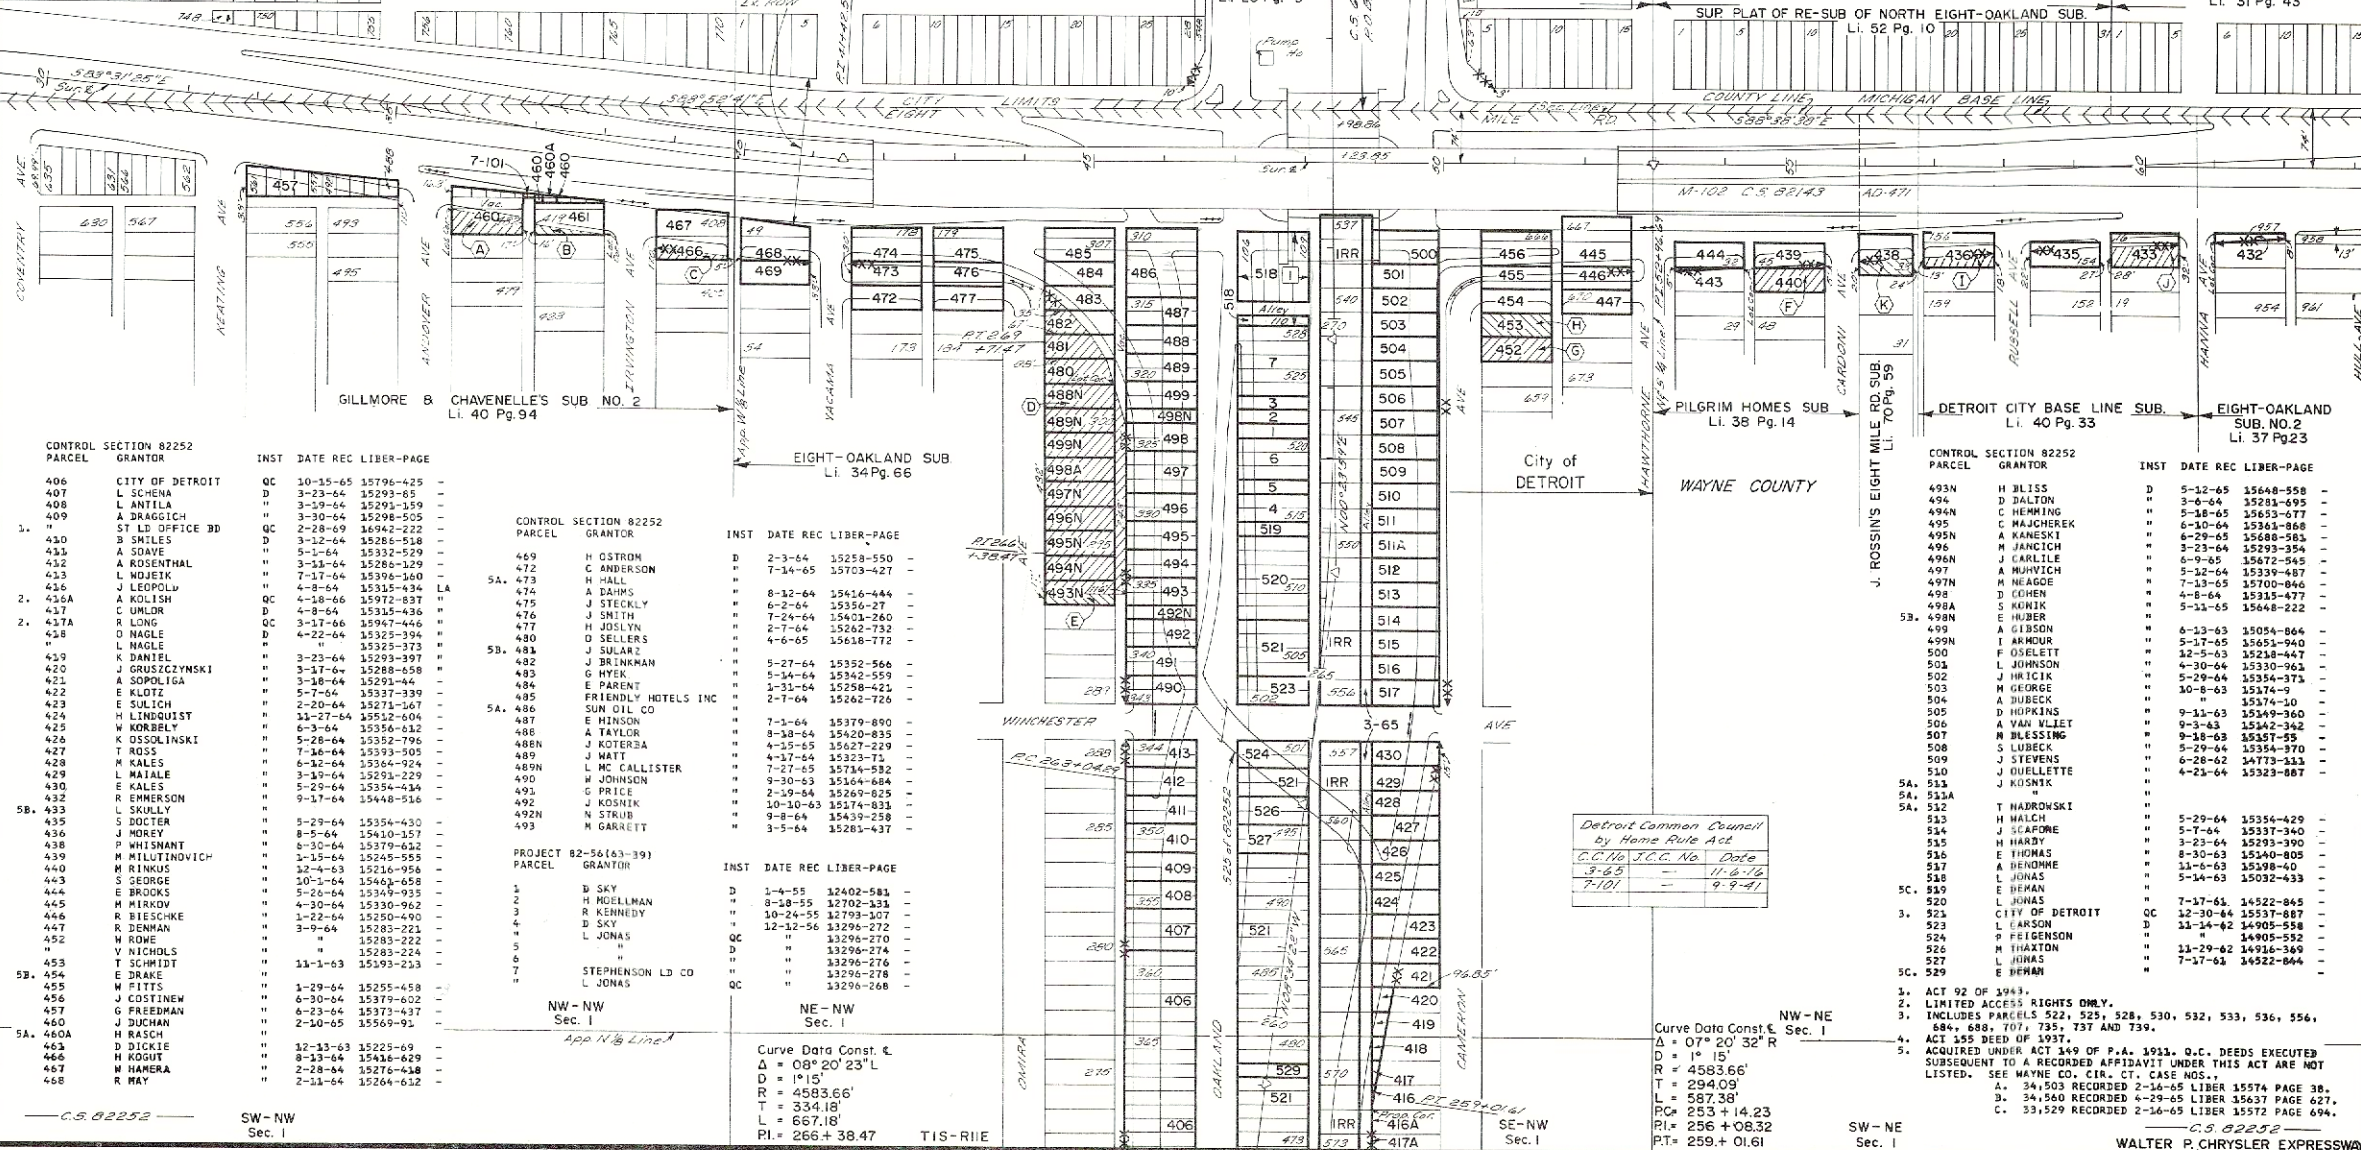

Detroit Common Council by Home Rule Act		
C.C. No	J.C.C. No.	Date
3-65	-	11-6-16
7-101	-	9-9-41

Curve Data Const. E. Sec. 1 NW-N

$\Delta = 07^{\circ} 20' 32''$ R
D = 1° 15'
R = 4583.66'
T = 294.09'
L = 587.38'
PC = 253 + 14.23
PI = 256 + 08.32
PT = 259 + 01.61

SW - NE
Sec. 1

ACT 92 OF 1943.
 LIMITED ACCESS RIGHTS ONLY.
 INCLUDES PARCELS 522, 525, 528, 530, 532, 533, 536, 556,
 584, 688, 707, 735, 737 AND 739.
 CT 155 DEED OF 1937.
 ACQUIRED UNDER ACT 349 OF P.A. 1913. Q.C. DEEDS EXECUTED
 SUBSEQUENT TO A RECORDED AFFIDAVIT UNDER THIS ACT ARE NOT
 LISTED.
 SEE ALSO: CT CASE NOS.,
 A. 34,503 RECORDED 2-14-65 LIBER 15574 PAGE 38.
 B. 34,560 RECORDED 6-29-65 LIBER 15637 PAGE 627
 C. 33,529 RECORDED 2-16-65 LIBER 15572 PAGE 694

—C.S. 82252—
WALTER P. CHRYSLER EXPRESSWAY

FILE NO.	82-R-1	ROUTE	PROJECT	CONTROL SECTION	SHEET NO.
		I-75	-	82252	189

WINCHESTER AVE CROSSOVER

EIGHT MILE RD. M-102 INTERCHANGE