


OPERATION	BY	DATE
DESIGNED	A. SCHULZ	11-3-69
POSTED	A. SCHULZ	11-3-69
CHECKED	B. BUSHNELL	12-2-70
REVISED		

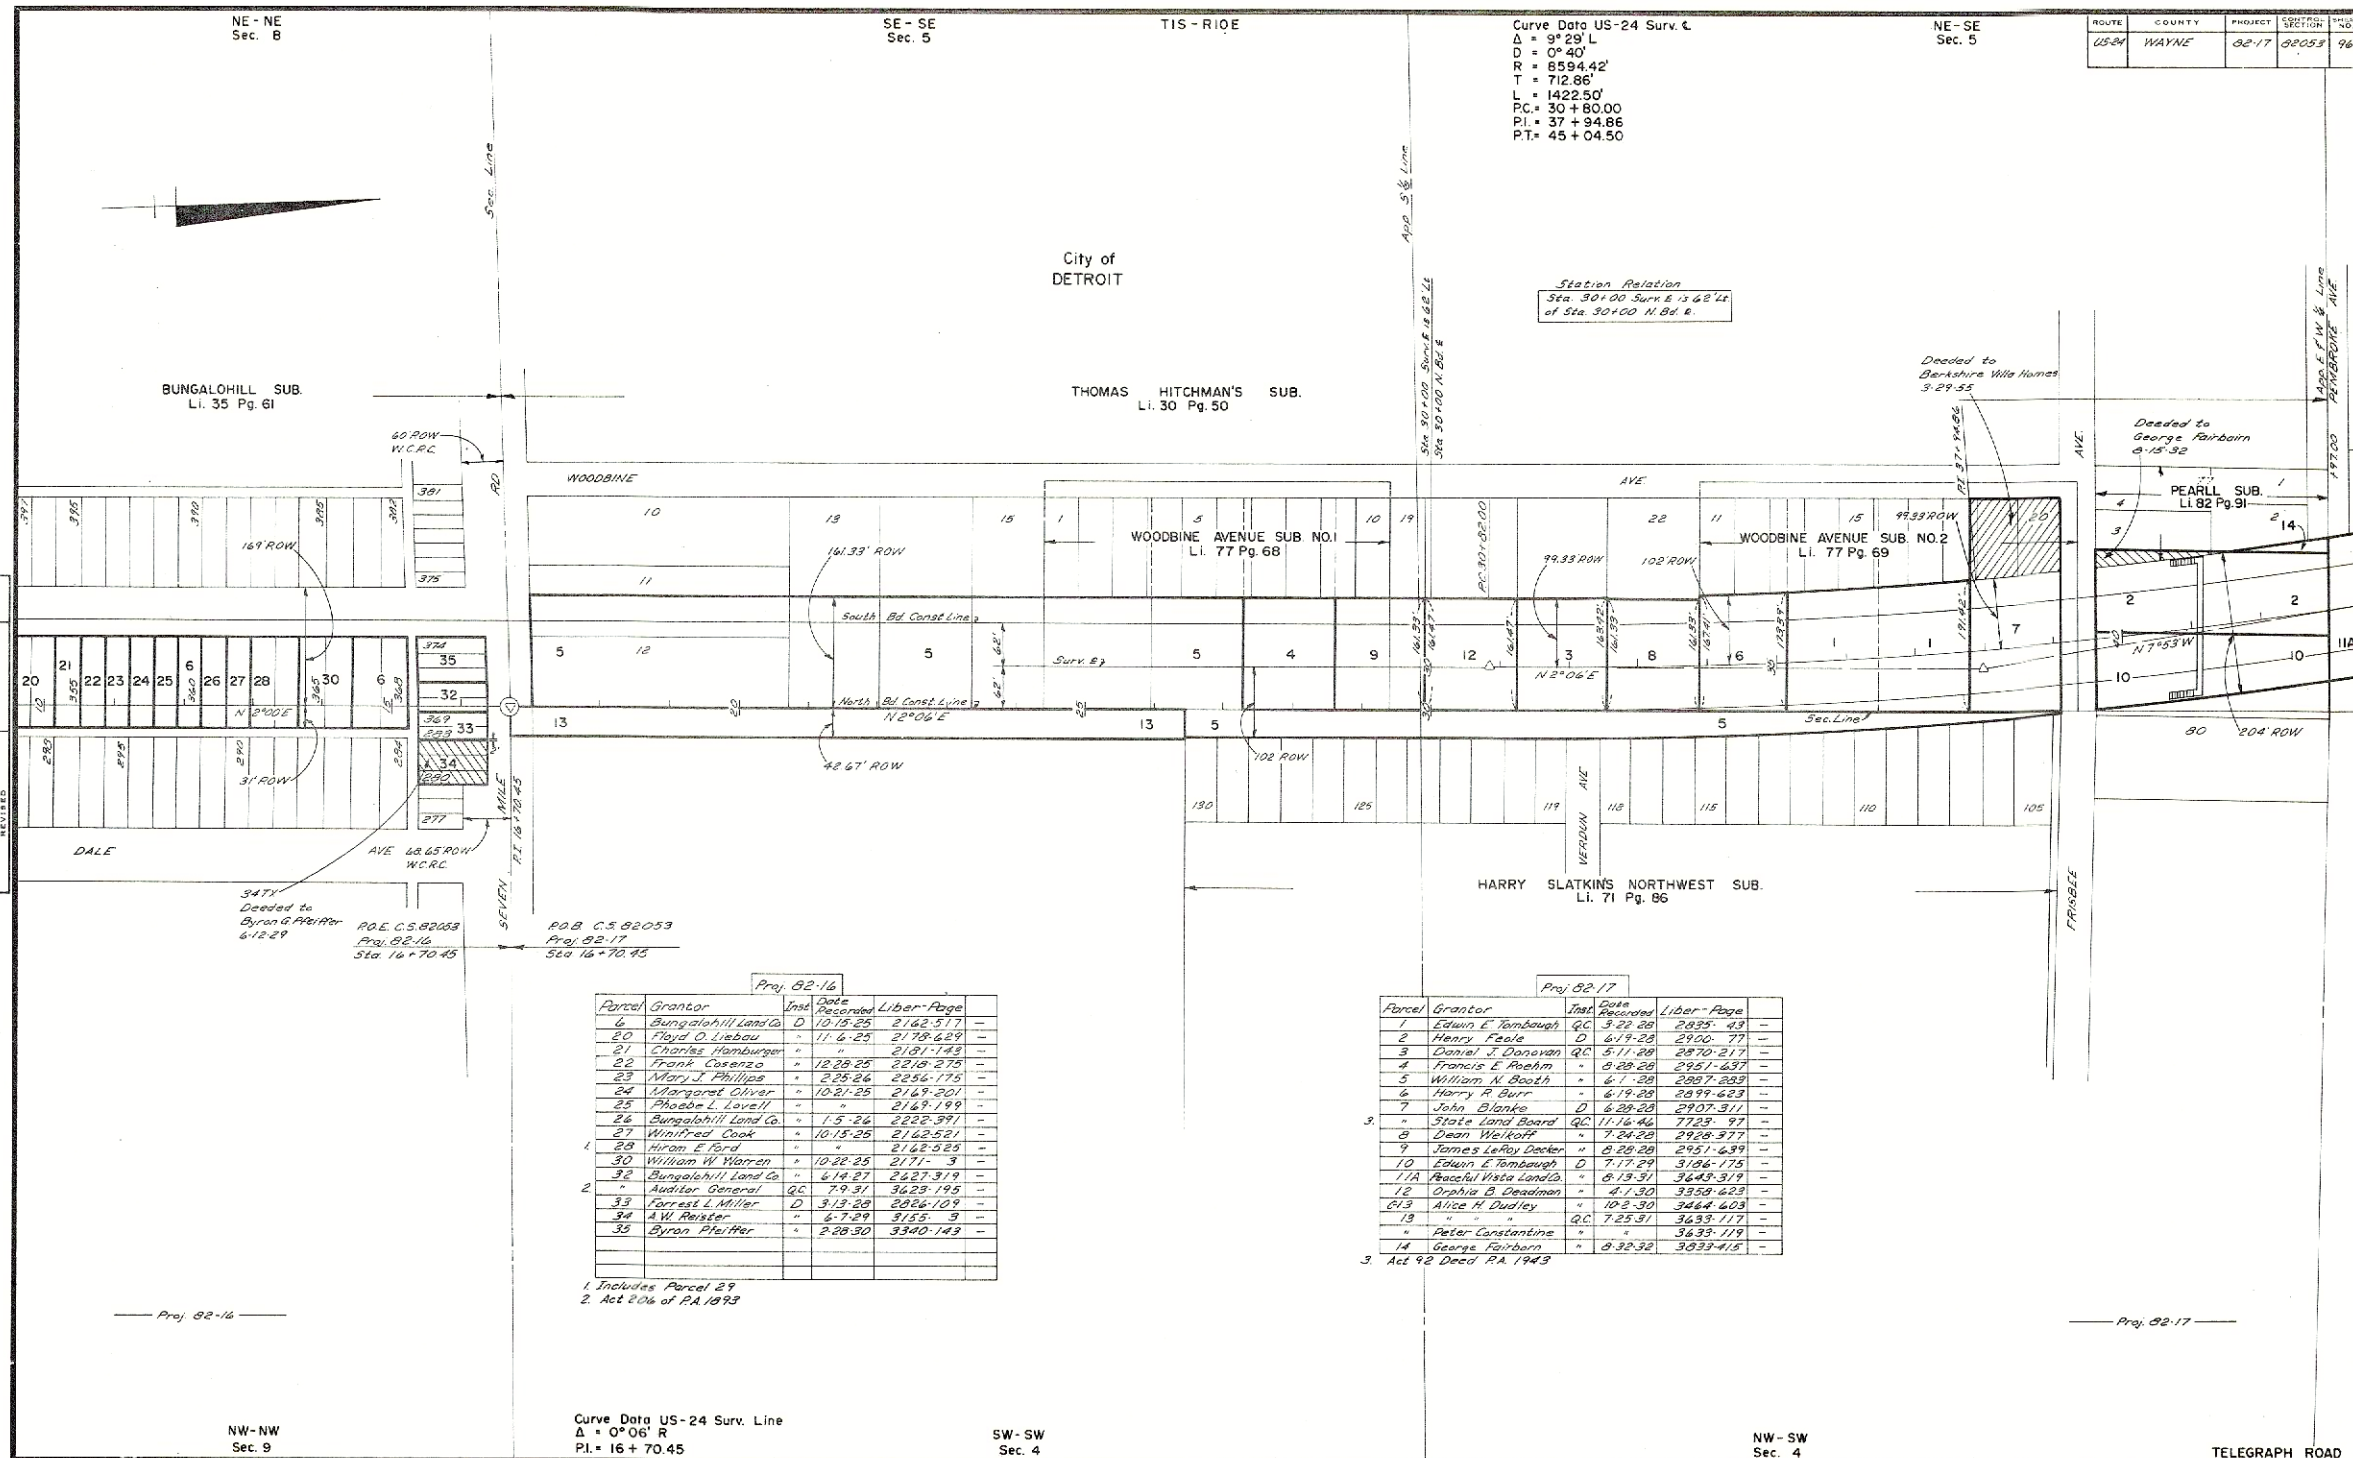

Curve Data US-24 Surv. C.
 $\Delta = 9^\circ 29' L$
 $D = 0^\circ 40'$
 $R = 6594.42'$
 $T = 712.86'$
 $L = 1422.50'$
 $PC = 30 + 80.00$
 $PI = 37 + 94.86$
 $PT = 45 + 04.50$

Station Relation
 Sta. 30+00 Surk E 13.62 Lt
 of Sta. 30+00 N. Bd. E.

Dedicated to
 Berkshire Villa Homes
 3-29-55

Dedicated to
 George Fairbairn
 8-15-32

Proj. 82-16

Parcel	Grantor	Inst.	Date	Referred	Liber-Page
6	Bungalow Hill Land Co.	D	10-15-25	2162-517	-
20	Floyd O. Liebau	"	11-6-25	2178-629	-
21	Charles Hamburger	"	"	2181-143	-
22	Frank Cosenzo	"	12-28-25	2218-275	-
23	Mary J. Phillips	"	2-25-26	2256-175	-
24	Margaret Oliver	"	10-21-25	2169-201	-
25	Phoebe L. Lovell	"	"	2147-199	-
26	Bungalow Hill Land Co.	"	1-5-26	2222-991	-
27	Winifred Cook	"	10-15-25	2162-521	-
28	Hiram E. Ford	"	"	2162-523	-
30	William W. Warren	"	10-28-25	2171-3	-
32	Bungalow Hill Land Co.	"	6-14-27	2627-319	-
33	Auditor General	QC	7-9-31	3625-195	-
34	Forrest L. Miller	D	3-13-28	2826-109	-
35	A.W. Reister	"	6-7-29	3155-9	-
35	Byron Pfeiffer	"	2-28-30	3340-143	-

1 Includes Parcel 29
 2 Act 20% of P.A. 1993

Proj. 82-17

Parcel	Grantor	Inst.	Date	Referred	Liber-Page
1	Edwin E. Tombaugh	QC	3-22-28	2835-43	-
2	Henry Faale	D	6-19-28	2900-77	-
3	Daniel J. Donovan	QC	5-11-28	2870-217	-
4	Francis E. Roehm	"	5-28-28	2951-637	-
5	William N. Booth	"	6-1-28	2897-283	-
6	Harry R. Burr	"	6-19-28	2899-623	-
7	John Blanke	D	6-28-28	2905-311	-
8	State Land Board	QC	11-16-44	7123-97	-
9	Dean Weikoff	"	7-24-28	2928-377	-
10	James LeRoy Decker	"	5-28-28	2951-639	-
11	Edwin E. Tombaugh	D	7-17-29	3186-175	-
12	Peaceful Vista Land Co.	"	6-13-31	3643-319	-
13	Orpha B. Deadman	"	4-1-30	3358-623	-
14	Alice H. Dudley	"	10-2-30	3464-603	-
15	Peter Constantine	QC	7-25-31	3633-117	-
16	George Fairbairn	"	8-32-32	3833-415	-

3 Act 92 Deed P.A. 1943