


OPERATION	DATE
DRAWN	4-79
POSTED	5-79
CHECKED	6-79
REVISED	
REVISED	

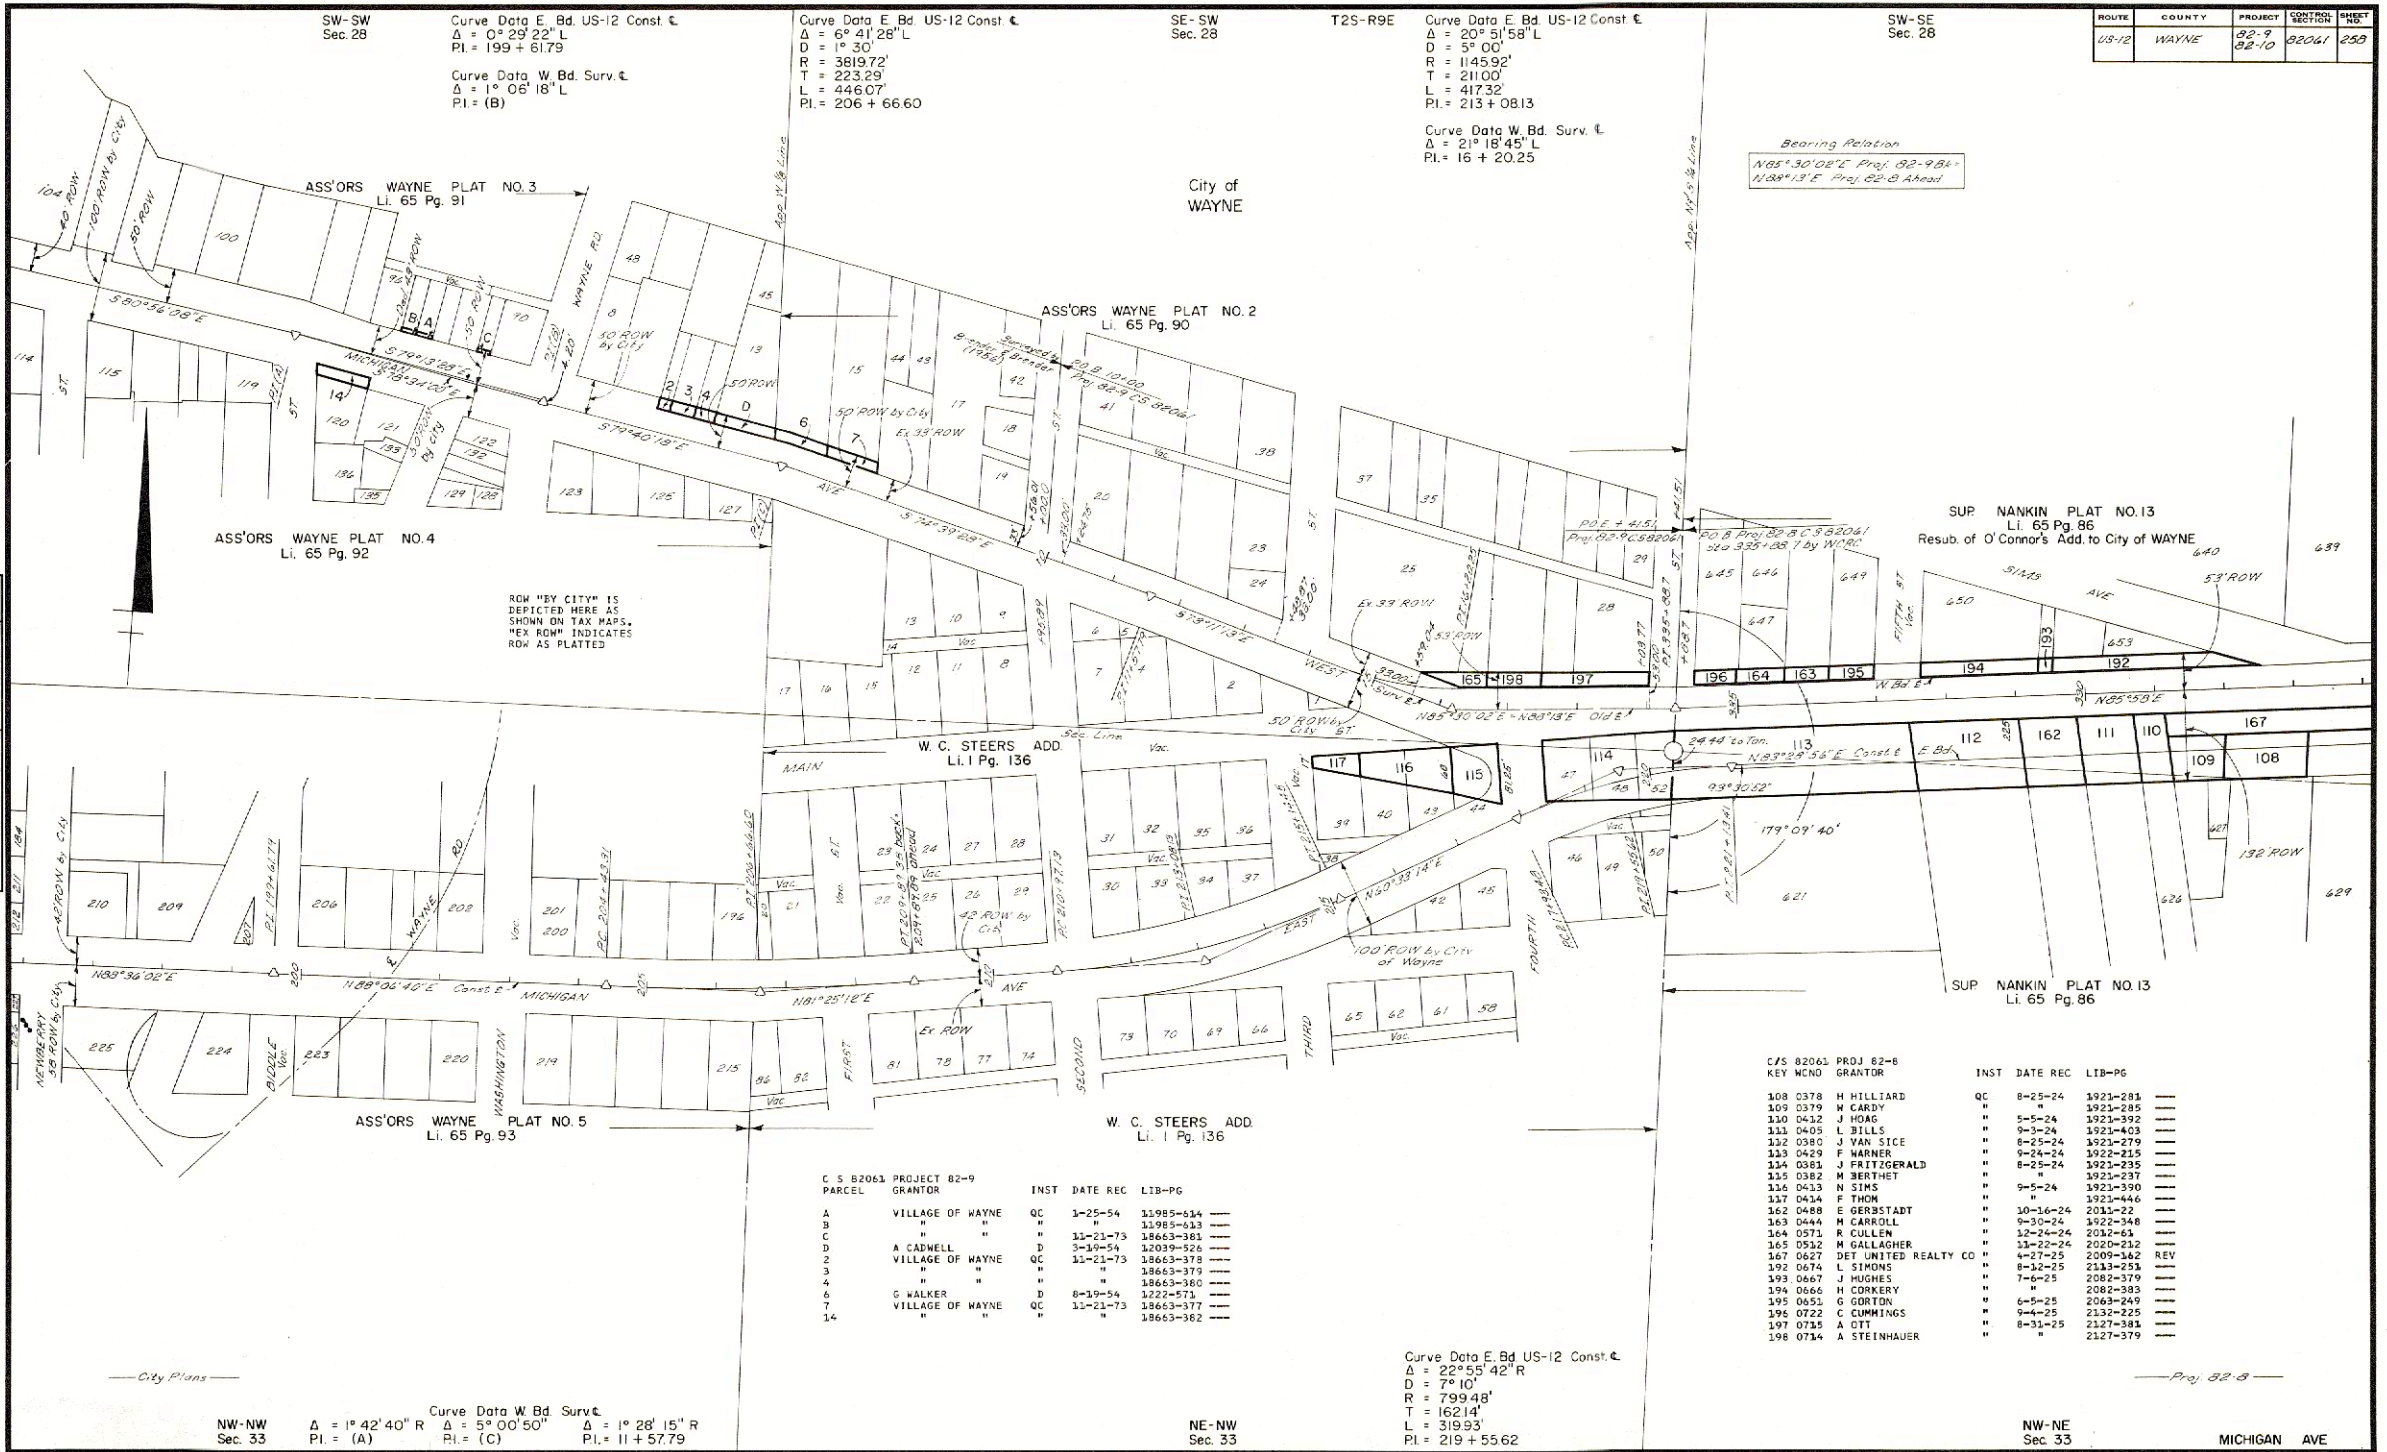

ROUTE	COUNTY	PROJECT	SECTION	SHEET

KEY	MCNO	GRANTOR	INST	DATE	REC	LIB-PG
108	0378	H HILLIARD	QC	8-25-24	1923-281	---
109	0379	W CARDY	"	"	1923-285	---
110	0412	J HOAG	"	5-5-24	1923-392	---
111	0405	L BILLS	"	9-3-24	1923-403	---
112	0380	J VAN SICE	"	8-25-24	1923-279	---
113	0429	F WARNER	"	9-24-24	1922-215	---
114	0381	J FRITZGERALD	"	8-25-24	1923-235	---
115	0382	M BERTHET	"	"	1923-237	---
116	0413	N SIMS	"	9-5-24	1923-390	---
117	0414	F THOM	"	"	1923-446	---

ROUTE	PROJECT	SECTION	SHEET
