

Curve Data W. Bd. US-12 E.
 $\Delta = 5^\circ 25' 32''$ L
D = 531 + 44.07 =
PI = 532 + 31.59 E. Bd. E.

MILITARY RESERVE

Curve Data W. Bd. US-12 E.
 $\Delta = 31^\circ 45' 00''$ L
D = 9° 41' 14"
R = 591.45'
T = 168.20'
L = 327.75'
PI = 554 + 22.47

ROUTE	COUNTY	PROJECT	CONTROL SECTION	SHEET NO.
US-12	WAYNE		82062	263

FORMER D J & C R R (DUR)
PARCEL GRANTOR INST DATE REC LIB-PG
◇ 1 UNION GUARD TRUST CO D 9-24-30 3458-611 ---

City of
DEARBORN


INST	DATE REC	LIB-PG
1 0235 H HAIGH	QC 5-5-24	1824-115
2 0594 ST JOSEPH'S-RETREAT	" 4-4-24	1658-201 REV
3 0296 " " "	" " "	1657-219
4 0240 R KERNANAN	" 5-5-24	1894-80
5 0303 V FELLNER	" 6-14-24	1919-250
6 0236 E ENGEL	" 5-5-24	1824-111
7 0280 N KNOTT	" 5-31-24	1824-597
8 0241 W BREEN	" 5-5-24	1824-116
9 0279 A RAYWORTH	" 5-31-24	1824-598
10 0242 J RUFF	" 5-5-24	1894-79
11 0265 H COX	" 5-20-24	1824-348
12 0264 " " "	" " "	1276-374
13 0263 " " "	" " "	1276-376
14 0229 HOMESTEAD REALTY CO	" 4-15-24	1887-564
15 0233 H HOPPE	" 4-13-24	1823-391
16 0251 J BENNETT	" 5-5-24	1824-108
17 0184 J ESPER	" 3-27-24	1823-22
18 0186 " " "	" " "	1823-24
19 0185 " " "	" " "	1823-26
20 0187 H ESPER	" " "	1823-32
31 0250 E CAVELL	" 5-5-24	1824-118
32 0258 S ORR	" 5-17-24	1824-331
33 0249 D MILLER	" 5-5-24	1824-110
34 0353 D DEDAS	" 7-29-24	1920-340
35 0257 I DRR	" 5-31-24	1824-330
36 0277 K HOWARD	" 5-31-24	1824-596
37 0209 A HARLAN	" 4-19-24	1823-446
38 0278 E CANDLER	" 5-31-24	1893-505
39 0302 J ZAINES	" 6-14-24	1919-262

PARCEL	GRANTOR	INST	DATE REC	LIB-PG
C-10	M STONE	D	8-10-66	16079-109
C-11	FAIRBORN PROP CO	"	"	16071-110
C-12	CHRYSLER MOTORS CO	"	"	16071-111
C-13	D MULLAGH INC	"	"	16071-112
C-13A	GULF OIL CORP	"	"	16071-115
1.14	GALAXIE LAND CO	"	12-15-66	16171-55
"	" HOLDING CO	QC	"	16171-35
14N	C GRIFFITH	D	11-21-73	18661-780
2 C-15	J LUNDEBLAD	"	8-10-66	16071-116
C-17	I B M	"	"	16071-118
C-18	DEARBORN TOWNS CO-P	"	"	16071-119

1. INCLUDES PARCEL 14A.
2. " " " 16

For ROW on
MICH. AVE at
TELEGRAPH RD.
see sheet 81

DATE	BY	OPERATION
11/23	A. SAVILE	DRAWN
11/23	A. SAVILE	POSTED
8/27	A. SAVILE	CHECKED
8/27	A. SAVILE	REVISED
8/27	A. SAVILE	REVISED

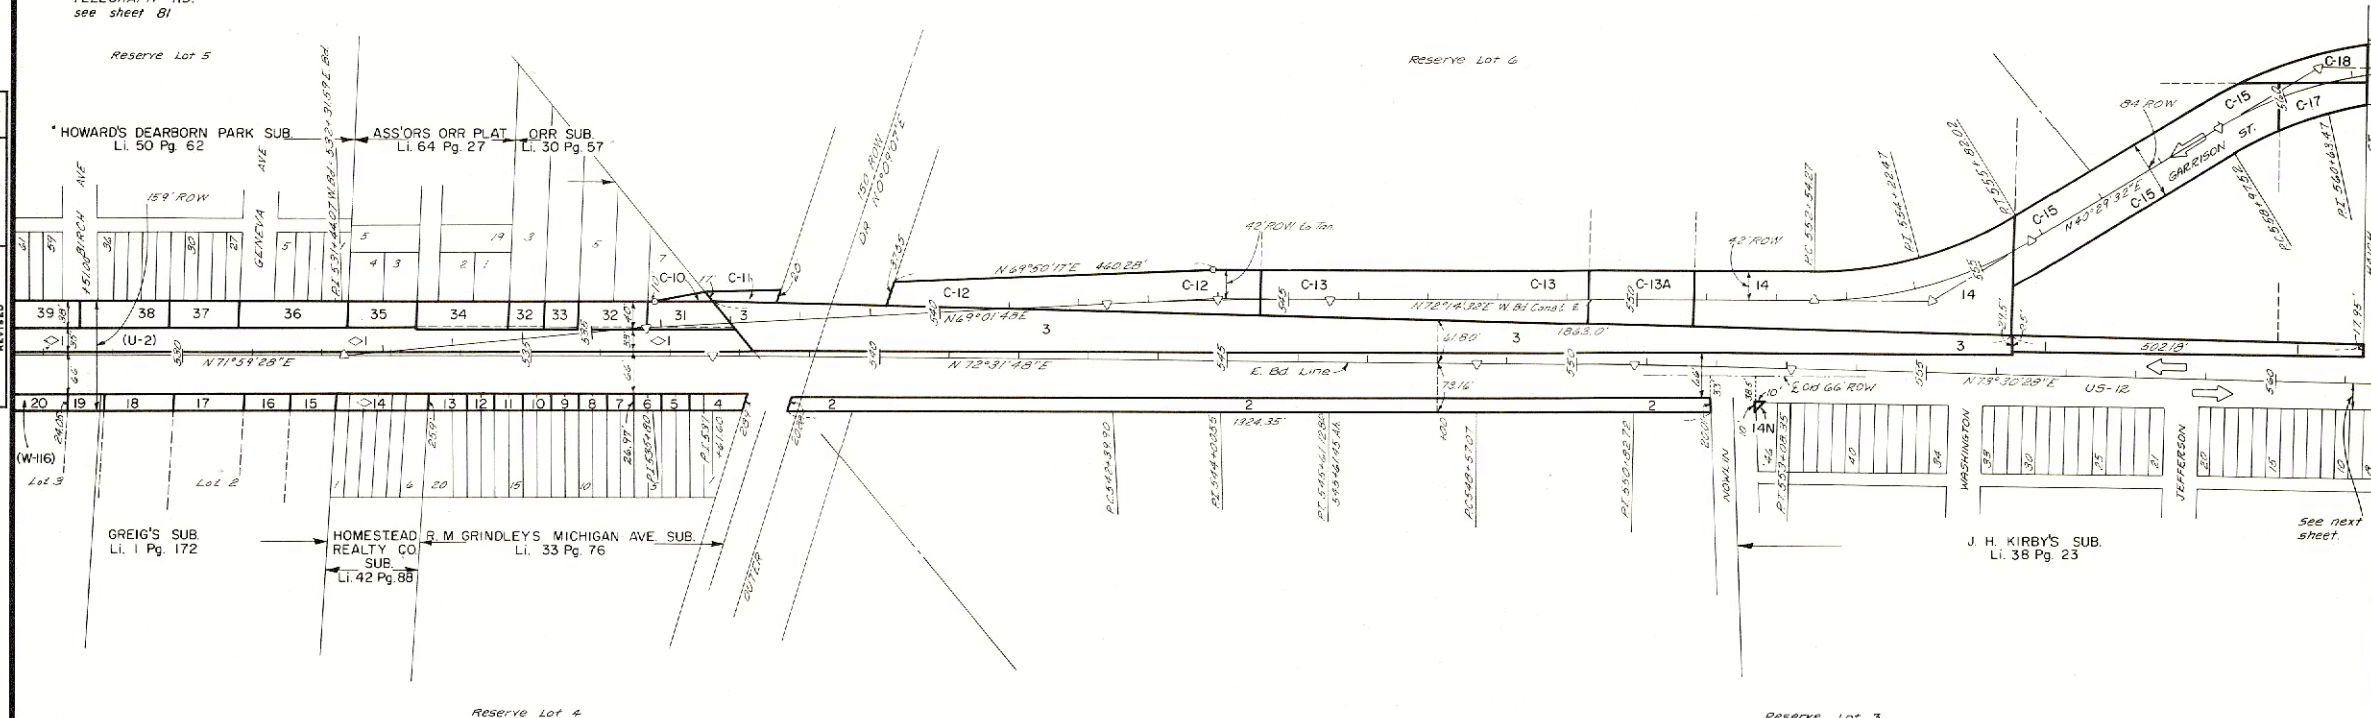

Proj. 82-8

Curve Data W. Bd. E.
 $\Delta = 2^\circ 27' 52''$ R
D = 535 + 80

Curve Data E. Bd. E.
 $\Delta = 0^\circ 32' 20''$ R
D = 537 + 61.60

Curve Data W. Bd. E.
 $\Delta = 3^\circ 12' 44''$ R
D = 5729.58'
T = 160.65'
L = 321.22'
PI = 544 + 00.55

Curve Data E. Bd. E.
 $\Delta = 0^\circ 58' 40''$ R
D = 550 + 72

MILITARY RESERVE

Curve Data W. Bd. E.
 $\Delta = 32^\circ 11' 52''$ R
D = 9° 57' 52"
R = 575.00'
T = 165.95'
L = 323.13'
PI = 560 + 63.47

Proj. 82-8

MICHIGAN AVE.

FILE NO.	ROUTE	PROJECT	CONTROL SECTION	SHEET NO.
82-R-1	US-12	82-8	82062	263