

$\Delta = 0^\circ 53' 04''$ L
PI = 561 + 67.93

Curve Data E. Bd. C
 $\Delta = 0^\circ 09' 36''$ L
PI = 573 + 54.83

$\Delta = 0^\circ 02' 19''$ L
PI = 593 + 82.11

PRD 82-8 C.S. 82062
ACQUIRED BY W.C.R.C.
KEY MC NO GRANTOR

INST DATE REC LIB-PG
1 0235 H HAIGH QC 5-5-24 3824-115

C.S. 82062
PARCEL GRANTOR INST DATE REC LIB-PG
C-17 I.B.M. D 8-10-66 36-71-118
C-18 DEARBORN TOWERS CO-P " " 36071-119

MILITARY RESERVE

City of
DEARBORN

Curve Data W. Bd. C
 $\Delta = 9^\circ 13' 12''$ L
D = 3° 00'
R = 1909.86'
T = 154.00'
L = 307.33'
PI = 575 + 25.13

$\Delta = 0^\circ 01' 55''$ L
PI = 593 + 82.11


ACQUIRED BY CITY OF DEARBORN
PARCEL GRANTOR INST DATE REC LIB-PG
DN-19 F. PARR D 8-11-61 14541-797
DN-20 E. BAY D 8-1-61 14534-725

ROUTE	COUNTY	PROJECT	CONTROL SECTION	SHEET NO.
US-12	WAYNE		82062	269

GARRISON'S SUB.
Li. 3 Pg. 75

DETROIT ARSENAL GROUND SUB.
Unrecorded

DATE	BY
11-79	A. SCHULTE
10-79	A. SCHULTE
8-77	
REVISED	
REVISED	

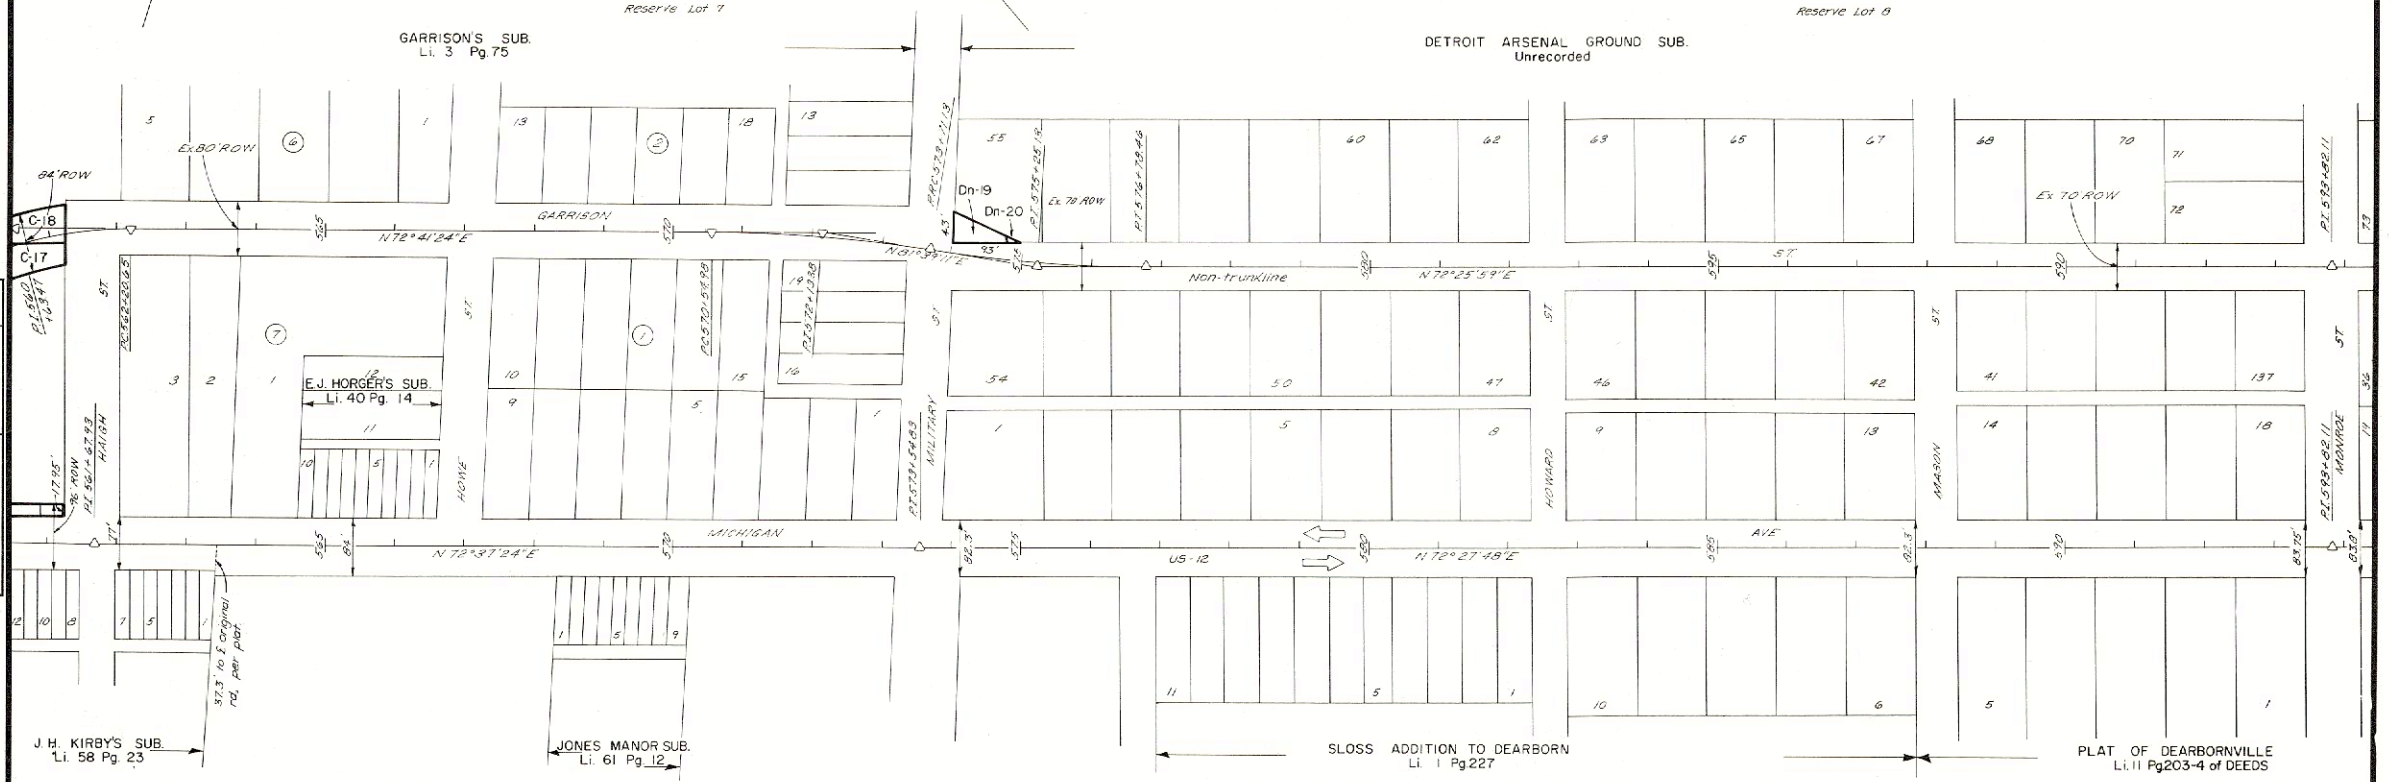

Curve Data W. Bd. C
 $\Delta = 32^\circ 11' 52''$ R
D = 9° 57' 52"
R = 575.00'
T = 165.95'
L = 323.13'
PC = 558 + 97.52
PI = 560 + 63.47
PT = 562 + 20.65

$\Delta = 8^\circ 57' 47''$ R
D = 2° 50' 06"
R = 2021.00'
T = 158.40'
L = 316.15'
PI = 572 + 13.38

MILITARY RESERVE

MICHIGAN AVE

FILE NO.	ROUTE	PROJECT	CONTROL SECTION	SHEET NO.
82-R-1	US-12		82062	269