

Curve Data US-12 Reloc. Fract. Sec. 13
 $\Delta = 14^{\circ}00'$ R
 $D = 1^{\circ}00'$
 $R = 5729.58'$
 $T = 703.50'$
 $L = 1400.00'$
 $PI = 85 + 51.50$

T2S-R10E

T2S-R11E

Fract. Sec. 18

ROUTE	COUNTY	PROJECT	CONTROL SECTION	SHEET NO.
US-12	WAYNE		82062	273

ACQUIRED BY TWP OF SPRINGWELLS


PARCEL	GRANTOR	INST	DATE REC	LIB-PG
DN-5	E WOODWORTH	QC	8-27-20	3442-534
DN-6	H FORD	"	10-15-20	3512-56
DN-7	H MILLER	"	8-27-20	3441-413
DN-8	C LAPHAM	"	"	1441-415

ACQUIRED BY W C R C

KEY PCL	GRANTOR	INST	DATE REC	LIB-PG
2A 0377	H FORD	QC	12-10-26	2504-233
2X 013	A CARLIN	"	1-6-21	1439-490
3X 1439	F DREWS	"	"	1439-476
5X 014	L HURBERT	"	"	1439-487
6	C KORTE	D	2-17-66	15926-493
6X	O BALL	QC	1-6-21	1478-454
9 0375	H FORD	"	12-10-26	2502-335
9A 6077	"	"	8-5-30	3473-37
10 1413	"	"	6-14-28	2897-97
17 017	"	"	2-6-27	1562-22

City of DEARBORN

DATE	BY	REVISION
12-79	A. Schuch	POSTED
1-80	A. Schuch	LINKED
1-80	A. Schuch	REVISED
8-81	A. Schuch	REVISED

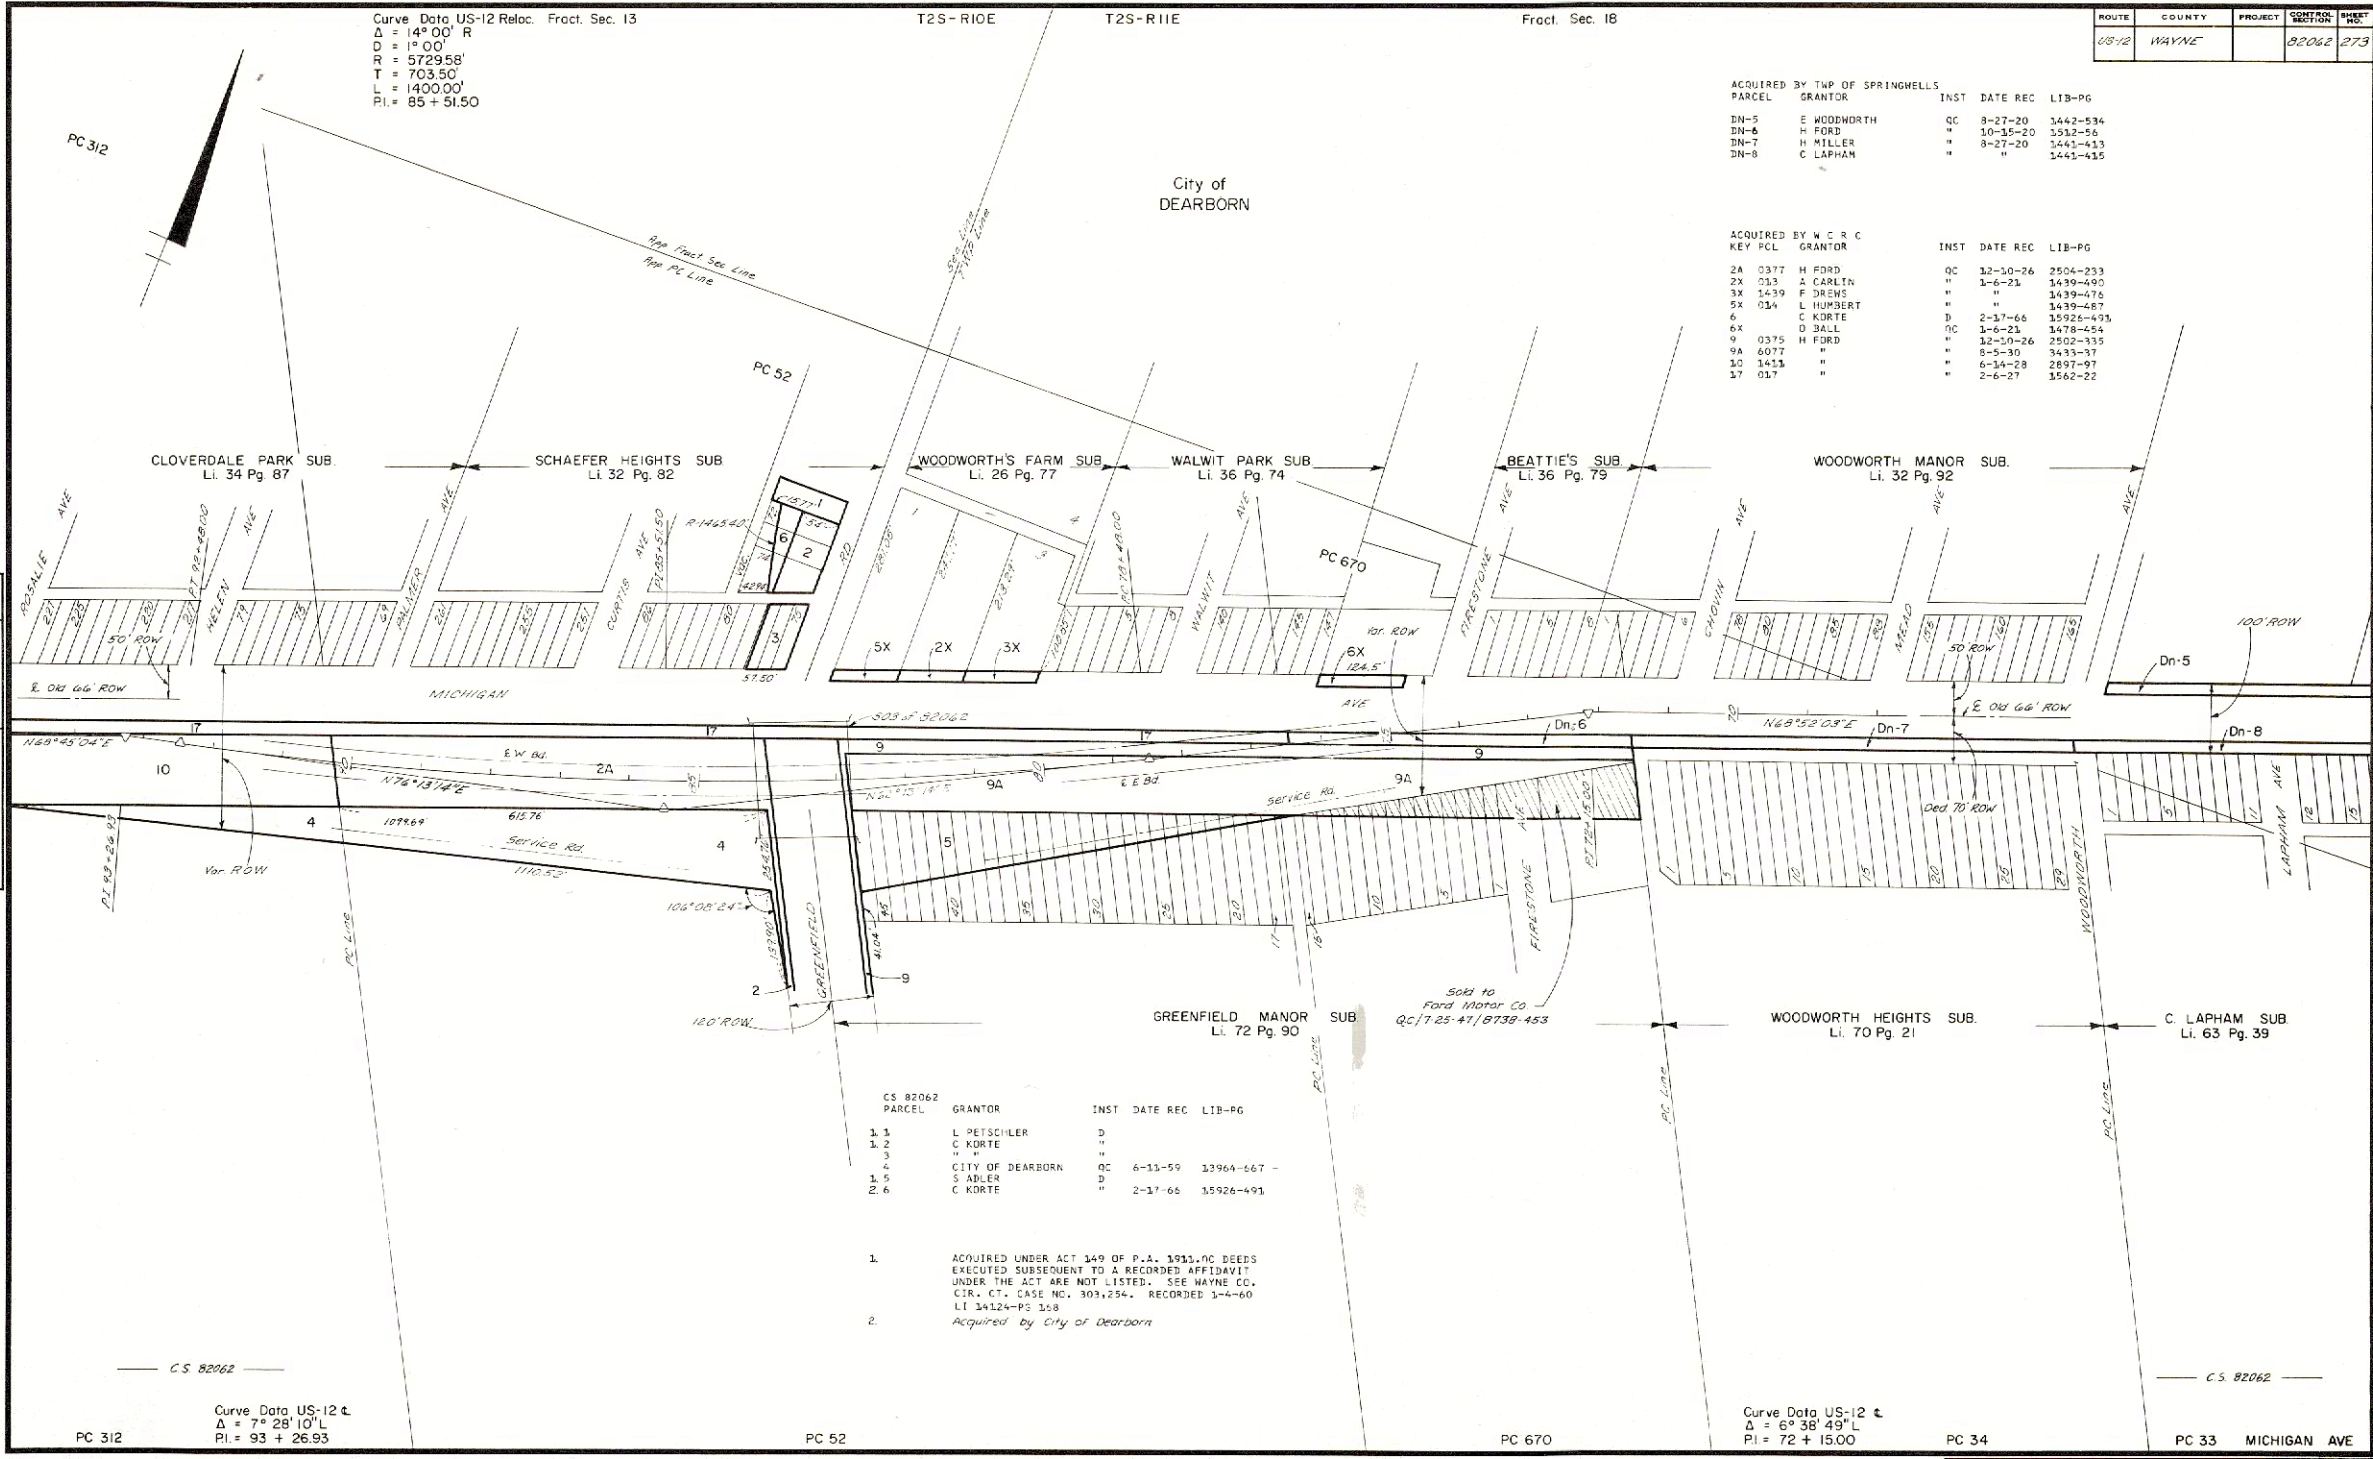

CS 82062

PARCEL	GRANTOR	INST	DATE REC	LIB-PG
1. 1	L PEISCHLER	UD	"	"
1. 2	C KORTE	"	"	"
1. 3	"	"	"	"
1. 4	CITY OF DEARBORN	QC	6-11-59	13964-667
1. 5	S ABLER	UD	"	"
1. 6	C KORTE	"	2-17-66	15926-493

- ACQUIRED UNDER ACT 149 OF P.A. 1953, AC DEEDS EXECUTED SUBSEQUENT TO A RECORDED AFFIDAVIT UNDER THE ACT ARE NOT LISTED. SEE WAYNE CO. CIR. CT. CASE NO. 303,254. RECORDED 1-4-60 LI 34124-PS 168
- Acquired by City of Dearborn

Curve Data US-12 L
 $\Delta = 7^{\circ}28'10''$ L
 $PI = 93 + 26.93$

Curve Data US-12 L
 $\Delta = 6^{\circ}38'49''$ L
 $PI = 72 + 15.00$

ROUTE	PROJECT	CONTROL SECTION	SHEET NO.
US-12		82062	273

82-R-1