


DETROIT COMMON COUNCIL
By Home Rule Act
Bur. of Surv. Date Confirmed
Book Page by Cit. Cl.
5 71 7-7-25
5 71A 1-19-26
5 72 7-7-25

ROUTE	COUNTY	PROJECT	CONTROL SECTION	SHEET NO.
108-12	WAYNE	92-92	92062	277

DATE	BY	OPERATION
1-74	A. Schuler	DESIGNED
8-74	A. Schuler	DRAWN
8-77	A. Schuler	CHECKED
		REVISED

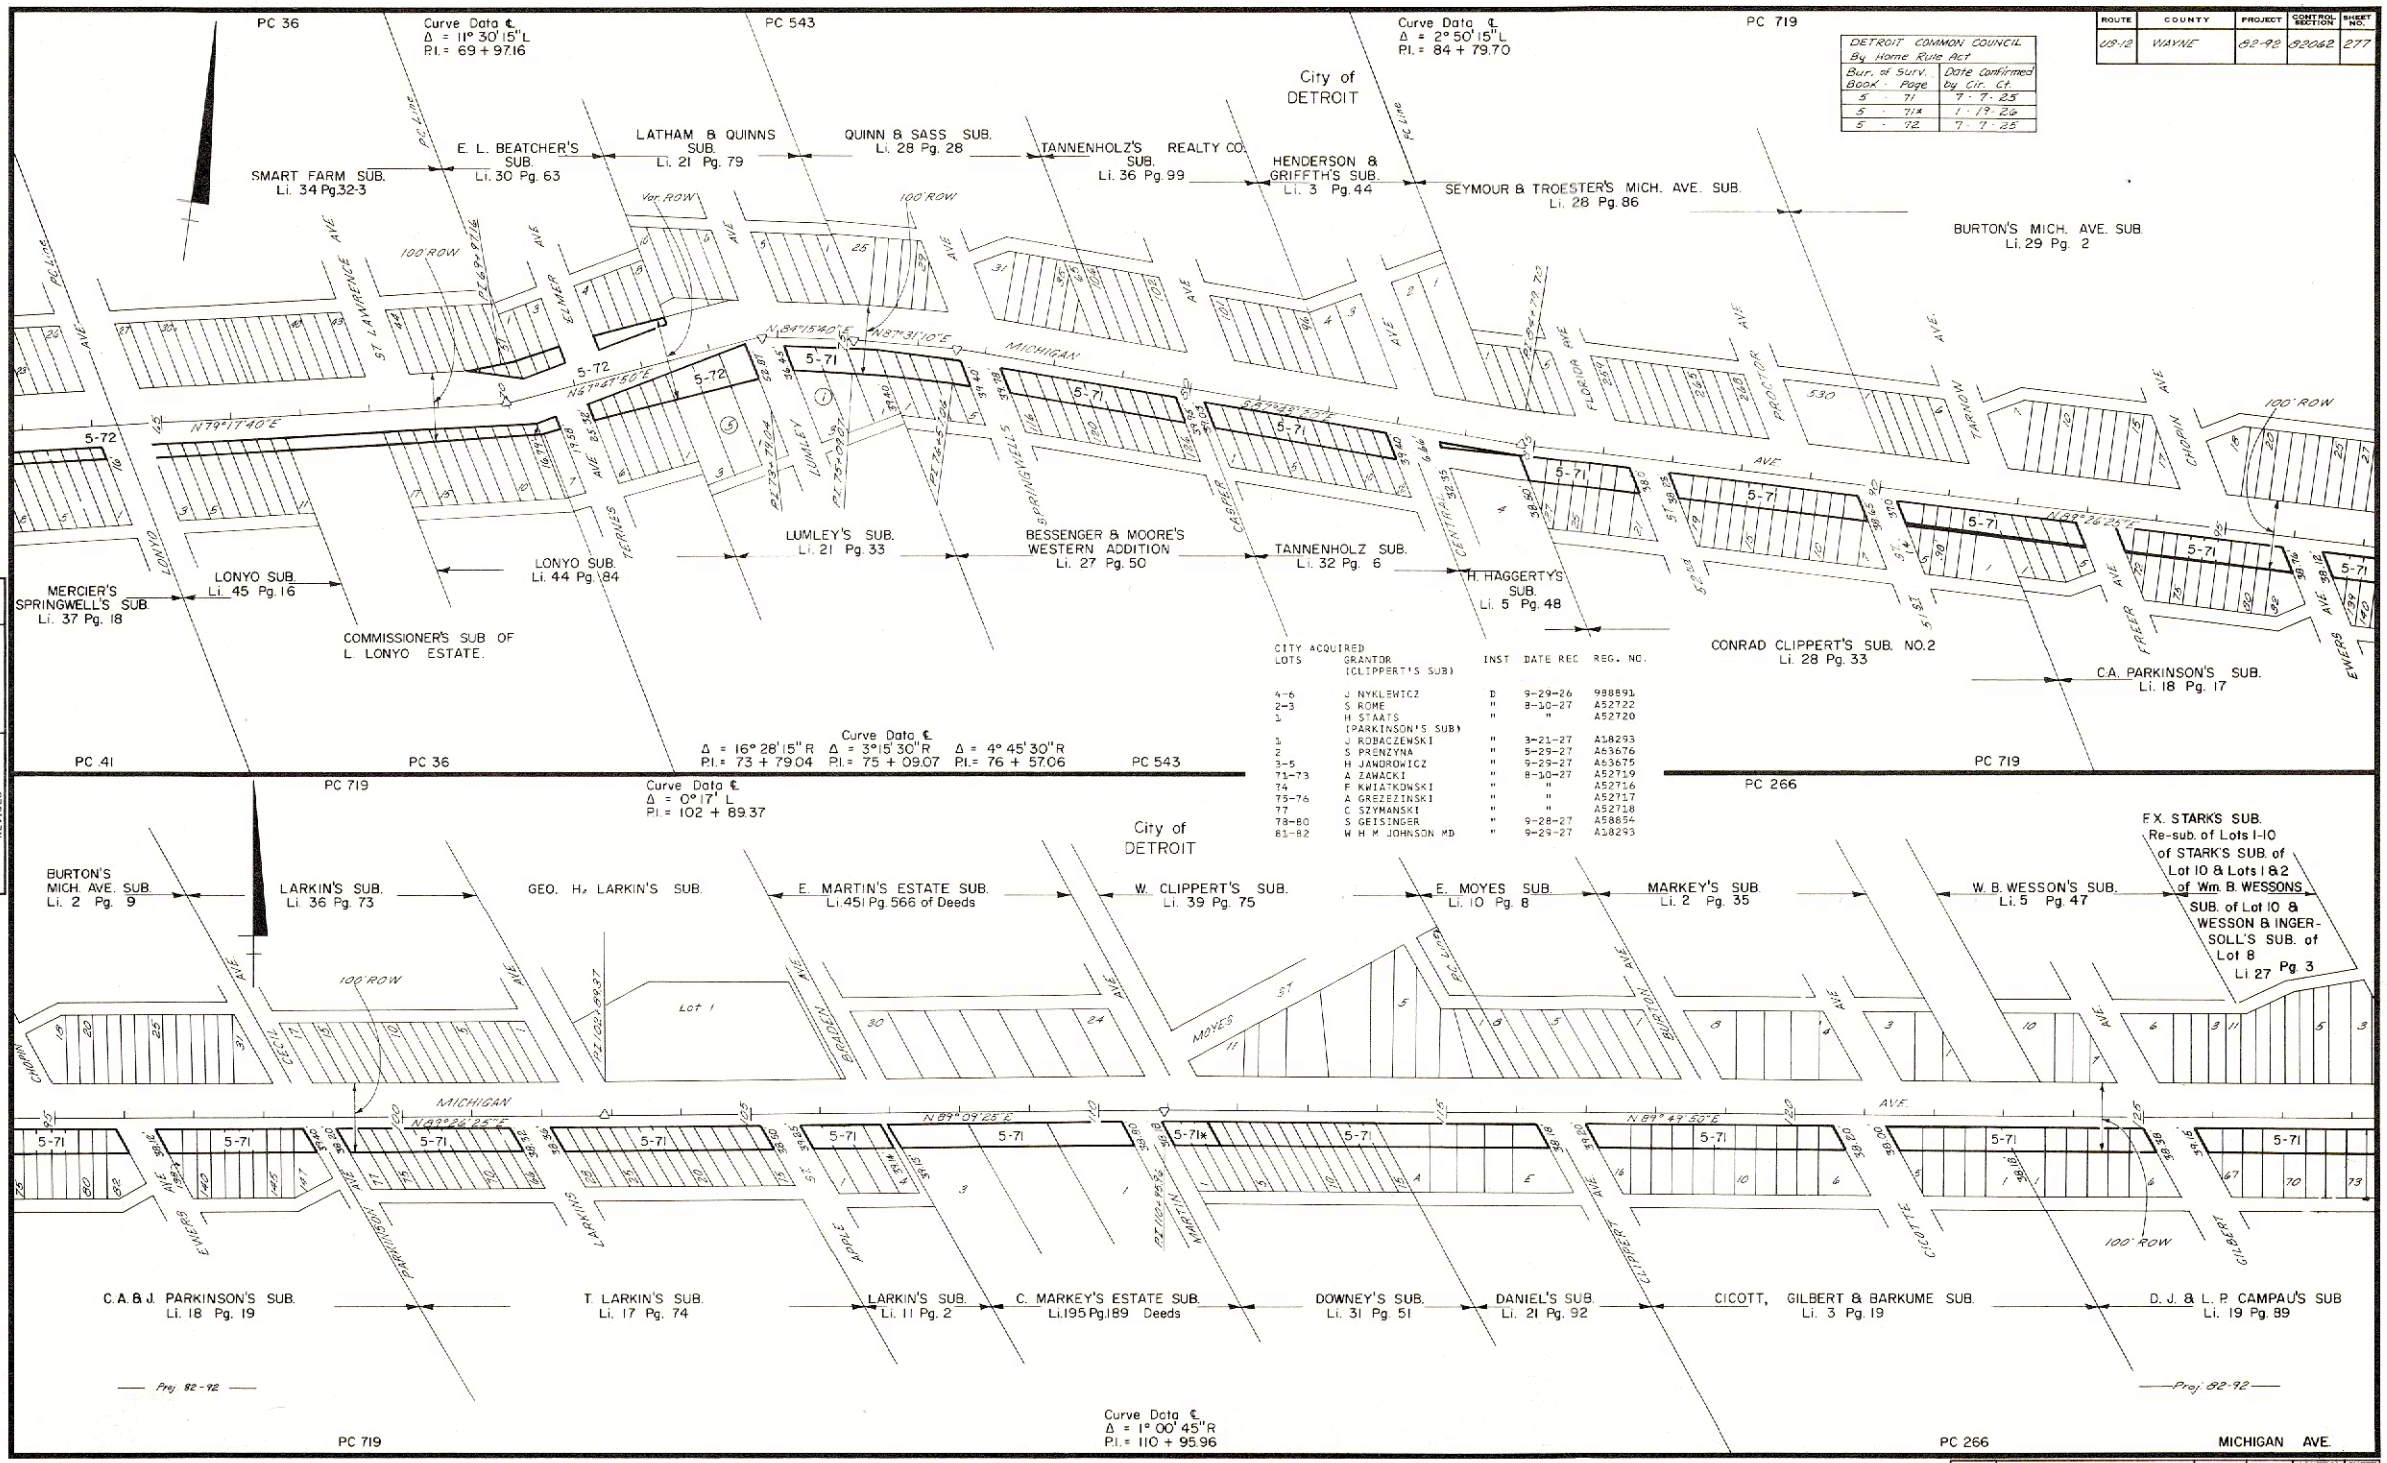

CITY ACQUIRED LOTS	GRANTOR (CLIPPERT'S SUB.)	INST	DATE REC	REG. NO.
4-6	J. NYKLEWICZ	D	9-29-26	988893
2-3	A. ROME	"	8-10-27	A52722
1	H. STAATS	"	"	A52720
3	PARKINSON'S SUB.	"	3-21-27	A18293
2	J. ROZCZEWSKI	"	9-29-27	A53676
3-5	S. PREZYNA	"	9-29-27	A53675
71-73	H. JANDROWICZ	"	9-29-27	A52719
74	A. ZAWACKI	"	8-10-27	A52716
75-76	P. KWATKOWSKI	"	"	A52717
77	A. GREZINSKI	"	"	A52718
78-80	C. SZYMANSKI	"	"	A58854
81-82	S. GEISINGER	"	9-28-27	A58854
	W. H. JOHNSON MD	"	9-29-27	A18293