


DATE	BY	OPERATION
9-23	EDDY	DRAWN
9-27	"	CHECKED
9-27	"	INSTRUMENTED
9-27	"	REVISED
9-27	"	REVISED

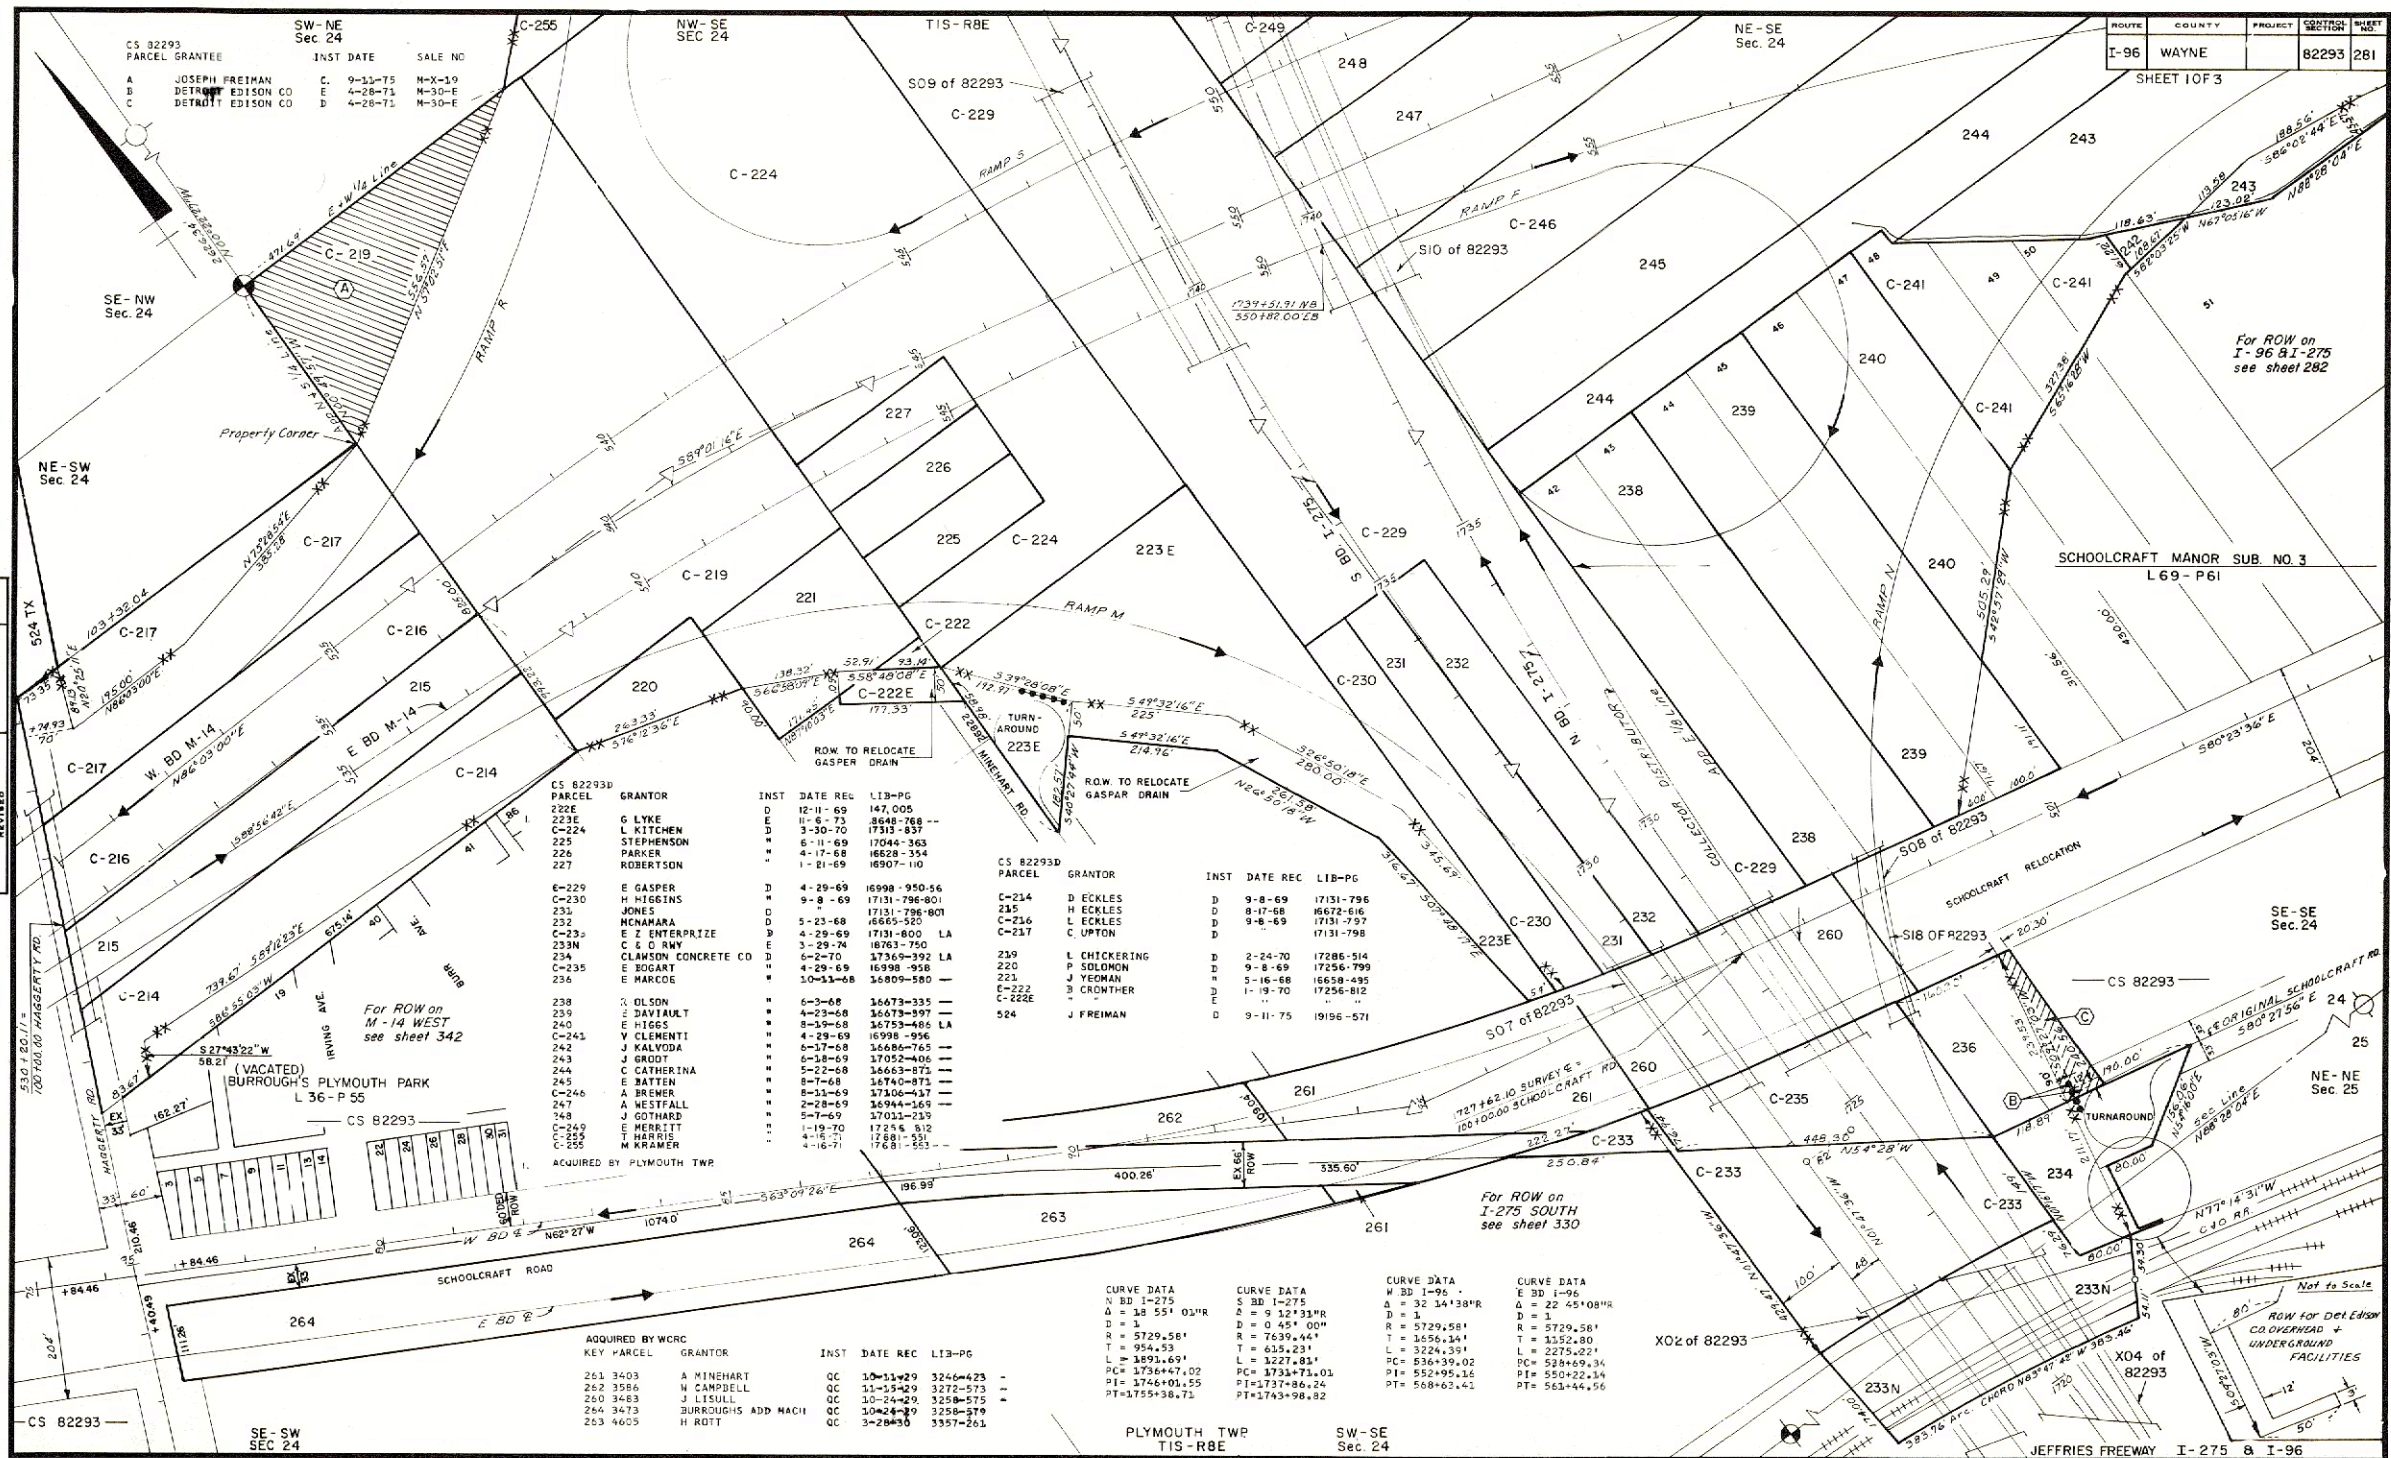

CS 82293D	PARCEL	GRANTOR	INST	DATE	REC	LIB-PG

CS 82293D	PARCEL	GRANTOR	INST	DATE	REC	LIB-PG

ACQUIRED BY WCR	KEY	PARCEL	GRANTOR	INST	DATE	REC	LIB-PG
261	3403	A. MINEHART	QC	10-11-29	3246-423		
262	3586	N. CAMPBELL	QC	11-15-29	3272-573		

CURVE DATA	CURVE DATA	CURVE DATA	CURVE DATA
N BD 1-275	S BD 1-275	W BD 1-96	E BD 1-96
Δ = 18 55' 03"R	Δ = 9 12' 33"R	Δ = 32 14' 38"R	Δ = 22 45' 08"R
D = 1	D = 0 45' 00"	D = 1	D = 1
R = 5729.58'	R = 7639.44'	R = 5729.58'	R = 5729.58'
