


DATE	BY	OPERATION
8/73	EDDY	DRAWN
8/77		POSTED
		CHECKED
		REVISED
		REVISED

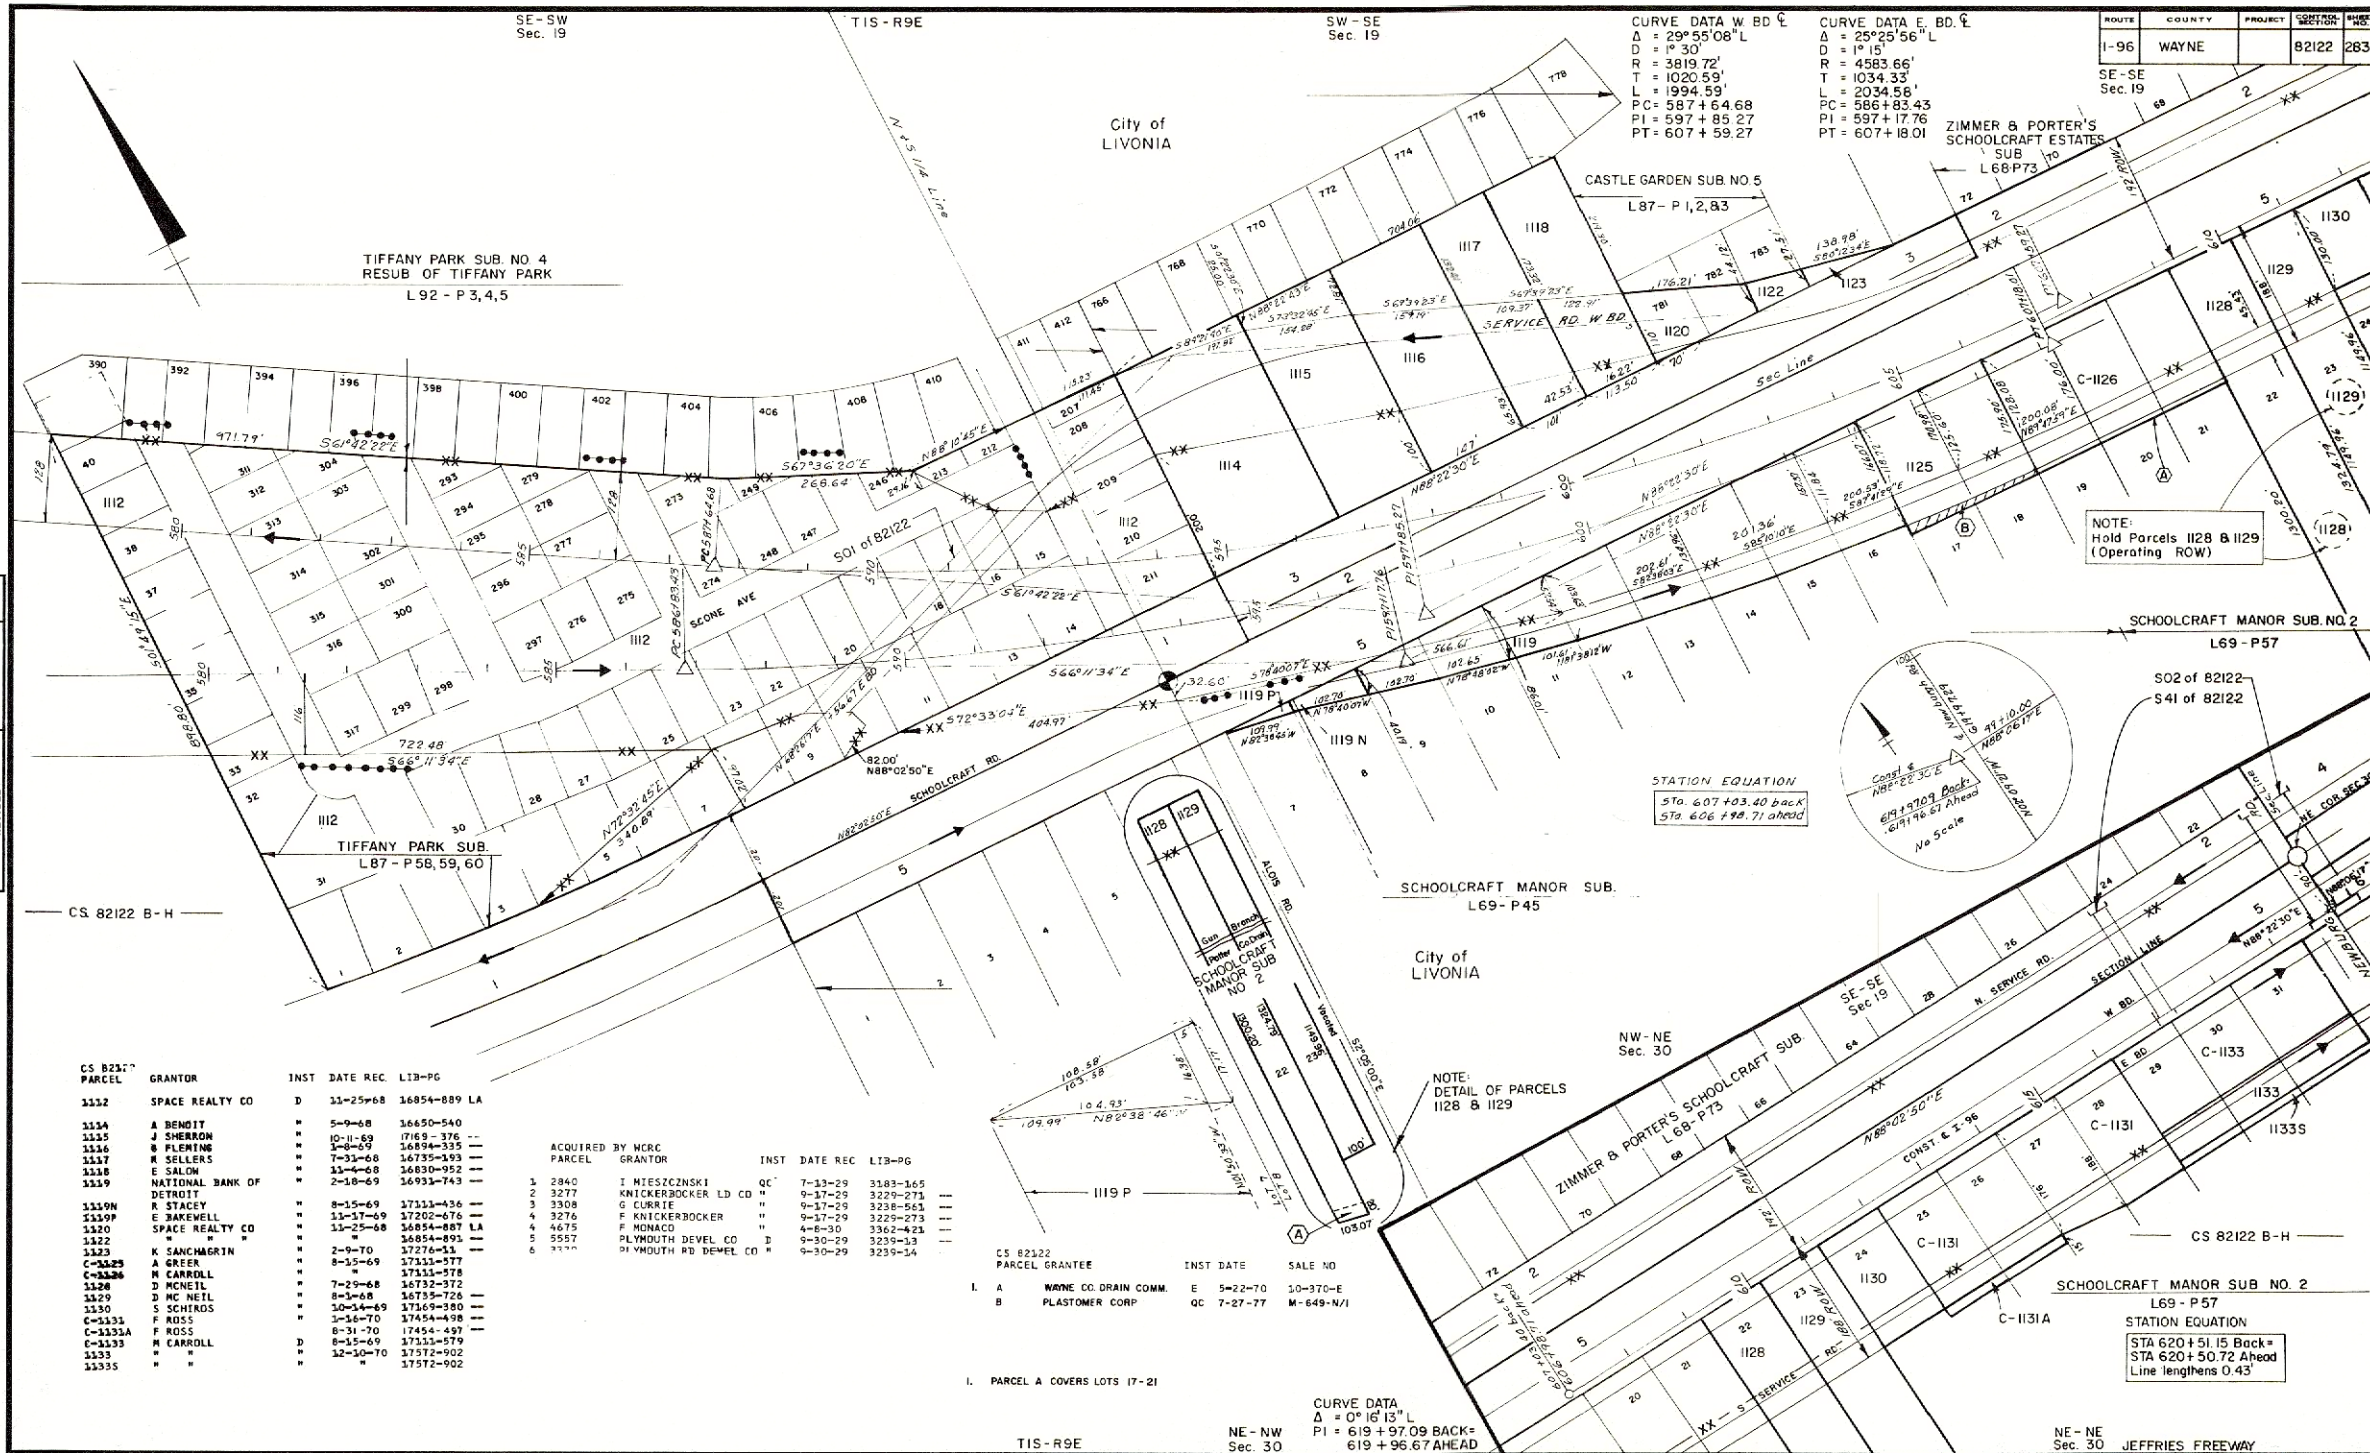

CS 82122 PARCEL	GRANTOR	INST	DATE REC.	LIB-PG
1112	SPACE REALTY CO	D	11-25-68	16854-889 LA
1114	A BENOIT	"	5-9-68	16650-540
1115	J SHERRON	"	10-11-69	17169-376 --
1116	B FLEMING	"	1-8-69	16894-335 --
1117	M SELLERS	"	7-31-68	16735-193 --
1118	E SALOM	"	11-4-68	16830-952 --
1119	NATIONAL BANK OF DETROIT	"	2-18-69	16932-743 --
1119N	R STACEY	"	8-15-69	17111-436 --
1119P	D JAKEWELL	"	11-17-69	17202-676 --
1120	SPACE REALTY CO	"	11-25-68	16854-887 LA
1122	"	"	"	16854-893 --
1123	K SANCHAGRIN	"	2-9-70	17276-51 --
C-1125	A GREER	"	8-15-69	17111-577 --
C-1126	M CARROLL	"	"	17111-578 --
1128	D MCNEIL	"	7-29-68	16732-372 --
1129	D MC NEIL	"	8-1-68	16735-726 --
1130	S SCHINDS	"	10-14-69	17169-380 --
C-1131	F ROSS	"	1-16-70	17454-498 --
C-1131A	F ROSS	"	8-31-70	17454-497 --
C-1133	M CARROLL	"	8-15-69	17111-579 --
1133	"	"	12-10-70	17172-902 --
1133S	"	"	"	17172-902 --

ACQUIRED BY MCRC PARCEL	GRANTOR	INST	DATE REC.	LIB-PG
1 2840	J MIESZCZINSKI	QC	7-13-29	3183-165
2 3277	KNICKERBOCKER LD CO	"	9-17-29	3229-271
3 3308	G CURRIE	"	9-17-29	3238-563
4 3276	F KNICKERBOCKER	"	9-17-29	3229-273
4 4675	F MCNACD	"	4-6-30	3362-423
5 5557	PLYMOUTH DEVEL CO	D	9-30-29	3239-13
6 7777	PLYMOUTH RD DEVEL CO	"	9-30-29	3239-13

CS 82122 PARCEL GRANTEE	INST	DATE	SALE NO
I. A WAYNE CO. DRAIN COMM.	E	5-22-70	10-370-E
B PLASTER CORP.	QC	7-27-77	M-649-N/I

I. PARCEL A COVERS LOTS 17-21

CURVE DATA
 $\Delta = 0^\circ 16' 13''$
 $PI = 619 + 97.09$ BACK = 619 + 96.67 AHEAD