


ROUTE	COUNTY	PROJECT	CERTIFICATION	SHEET
I-96	WAYNE		82122	289

SE-SE
Sec 20

NOTE:
ALL ALIGNMENT TIES
ARE TO THE SURVEY E

BEARING EQUATION

BEARING N87°41'15"E BACK+
BEARING N87°44'45"E AHEAD
AT STA. 975+05.48

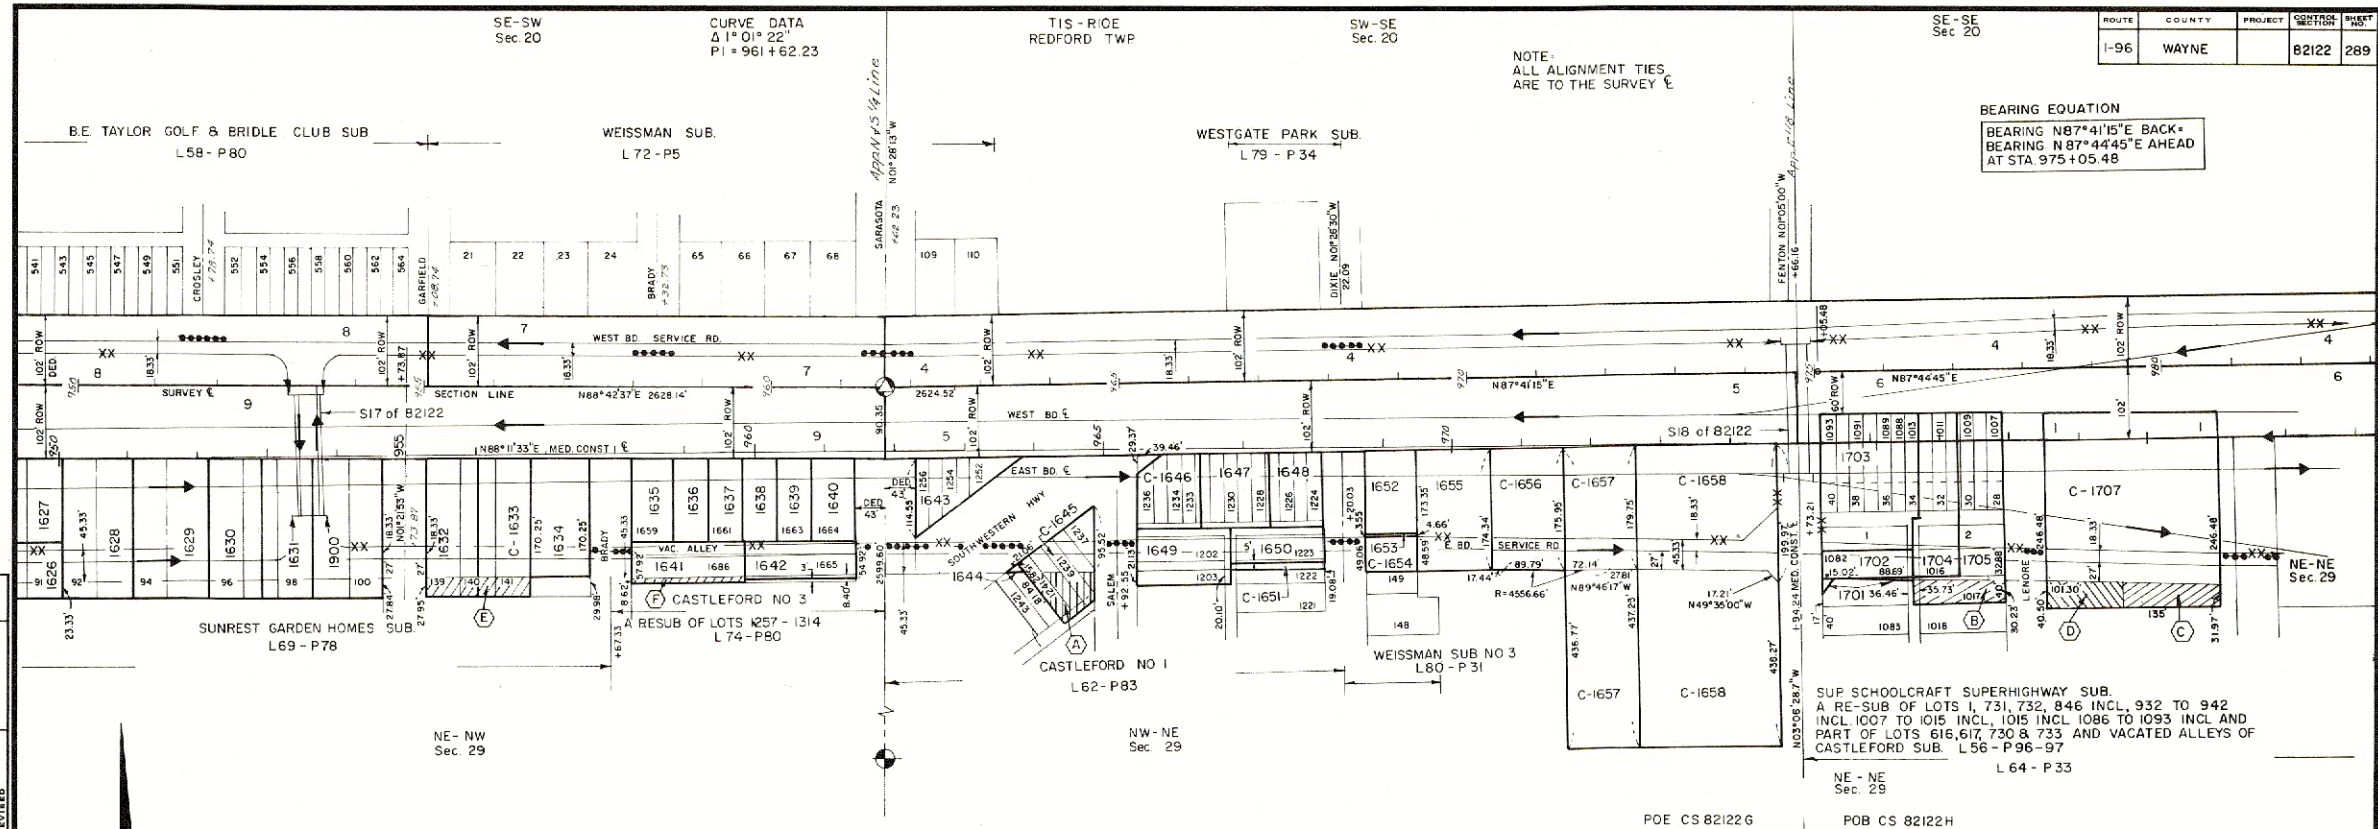

OPERATION	DATE	BY
DRAWN	12-3-73	EDDY
CHECKED	8-77	
REVISED		
REVISED		

CS 821222	GRANTOR	INST	DATE REC	LIB-PG	ACQUIRED BY MCRC	GRANTOR	INST	DATE REC	LIB-PG
1626	F SAMRA	D	4-7-69	16977-900 --					
1627	A PERSICHINO	D	13-29-68	16859-289 --	1 3770	F SWIGIEL	OC	12-30-29	3298-21 --
1628	T TIETZE	D	3-20-69	16962-463 --	2 4547	M ENGEL	OC	3-28-30	3357-215 --
1629	M AEDINVICE	D	4-4-69	16977-656 --	2 4548	G MILLER	"	"	3357-245 --
1630	G SLATER	D	9-24-68	16790-508 --	3 4857	E SPALDING	"	6-3-30	3303-373 --
1631	A MINHALKA	D	3-20-69	16962-445 --	4 3092	CASTLE & FORD	"	8-8-29	3203-515 --
1632	M LANGSTON	D	5-2-69	17006-45 --	3 4473	B E TAYLOR RLY CO	"	3-17-30	3348-473 --
C-1633	J MCPHEE	D	3-9-70	17298-123 --	5 2859	C GOULD	"	7-13-29	3183-241 --
1634	A SONNENBERG	D	10-30-69	17346-401 LA	6 3092	CASTLE & FORD INC	"	8-8-29	3203-515 --
1635	M KAERCHER	D	5-3-68	16643-400 --	6 3094	PLYMOUTH RD DEVELOP	"	8-8-29	3203-628 --
1636	L HUGHES	D	5-2-69	17006-43 --	7 3008	A WIEDUNILT	D	7-13-29	3183-231 --
1637	G PETIX	D	4-15-69	16985-835 --	8 4171	E HINDOCK	"	5-23-30	3387-311 --
1638	T FRASER	D	5-2-69	17006-47 --	9 4548	S MILLER	OC	3-28-30	3357-245 --
1639	J MELOCHE	D	4-23-69	16993-941 --	+ 10 2859	C GOULD	OC	7-13-29	3183-241 --
1640	I KNAPP	D	3-8-69	16894-21 --					
1641	P METRUSTIAS	D	6-25-69	17060-176 --	+ Covers part of parcel 4				
1642	P SDAO	D	2-14-69	16928-742 --					
1643	CASTLEFORD REALTY CO	D	5-6-69	17009-338 --					
1644	R MORGAN	D	3-7-70	17245-950 --					
C-1645	H BRADLEY	D	9-16-69	17141-1258 --					
C-1646	J SCANE	D	3-9-70	17298-122 --					
1647	A BODUCH	D	5-14-69	17036-690 --					
1648	C CARAHAN	D	4-30-68	16639-902 --					
1649	M DUREN	D	12-5-67	16493-203 --					
1650	M FREEMAN	D	4-8-68	16628-863 --					
C-1651	G DIETERT	D	6-16-70	17382-331 --					
1652	J TRAUD	D	7-30-68	16732-598 --					
1653	G HOMES	D	3-17-70	17303-512 --					
C-1654	J LYNCH	D	6-16-70	17382-332 LA					
1655	M WRIGHT	D	7-1-69	17065-681 LA					
C-1656	L KLISOWSKI	D	9-16-69	17343-125-8LA					
C-1657	M GEHLERT	D	9-16-69	16636-648 --					
C-1658	MERMORIAL CHURCH	D	7-3-69	17067-648 --					
1703	C WALLEY	D	4-4-69	16977-585 --					
1702	J JAGODZINSKI	D	2-18-69	16931-695 --					
1703	S MOLNAR	D	3-27-69	16913-37 --					
1704	C PERKS	D	2-14-69	16928-804 --					
1705	M DAVIES	D	2-4-69	16921-69 --					
C-1707	R PERRY	D	5-15-70	17354-643 --					
1900	K PRATHER	D	11-10-66	16143-887					

CS 92122	GRANTOR	EXCESS SALES	INST	DATE	SALE NO
A	JOHN REIFF	D	8-13-73	M-204-A	
B	DANIEL ROURKE	OC	8-25-76	M-543-N	
C	STANLEY SHYDER	OC	9-8-76	M-510-A	
D	ROBERT PERRY	OC	9-22-76	M-552-N	
E	GEORGE BERGVEIN	OC	8-23-77	M-650-A	
F	WILLIAM HANRATTY	OC	8-23-77	M-650-A	

JEFFRIES FREEWAY

FENTON

FILE NO.	ROUTE	PROJECT	CERTIFICATION	SHEET
82-R-1	I-96		82122	289