

TIS - R10E
SE-NE
Sec 25

TIS - R11E
SW-NW
Sec 30

City of
DETROIT

CURVE DATA
CONST
D = 25.47136"
E = 3.00100"
R = 1909.86'
T = 437.30'
L = 859.78'
PC = 335+64.28

SE-NW
Sec 30

ROUTE	COUNTY	PROJECT	SHEET NO.	TOTAL SHEETS
I-96	WAYNE		82123	298


STATION EQUATION
STA. 353+56.55 back
STA. 335+84.28 ahead
Line length: 1772.27'

B.E. TAYLOR'S MONMOOR SUB. NO 2
L34 - P2

STRATHMOOR SUB
L32 - P22

SI3 of 82123

OPERATION	BY	DATE
DRAWN	EDDY	10-2-74
CHECKED		8-7-77
REVIEWED		

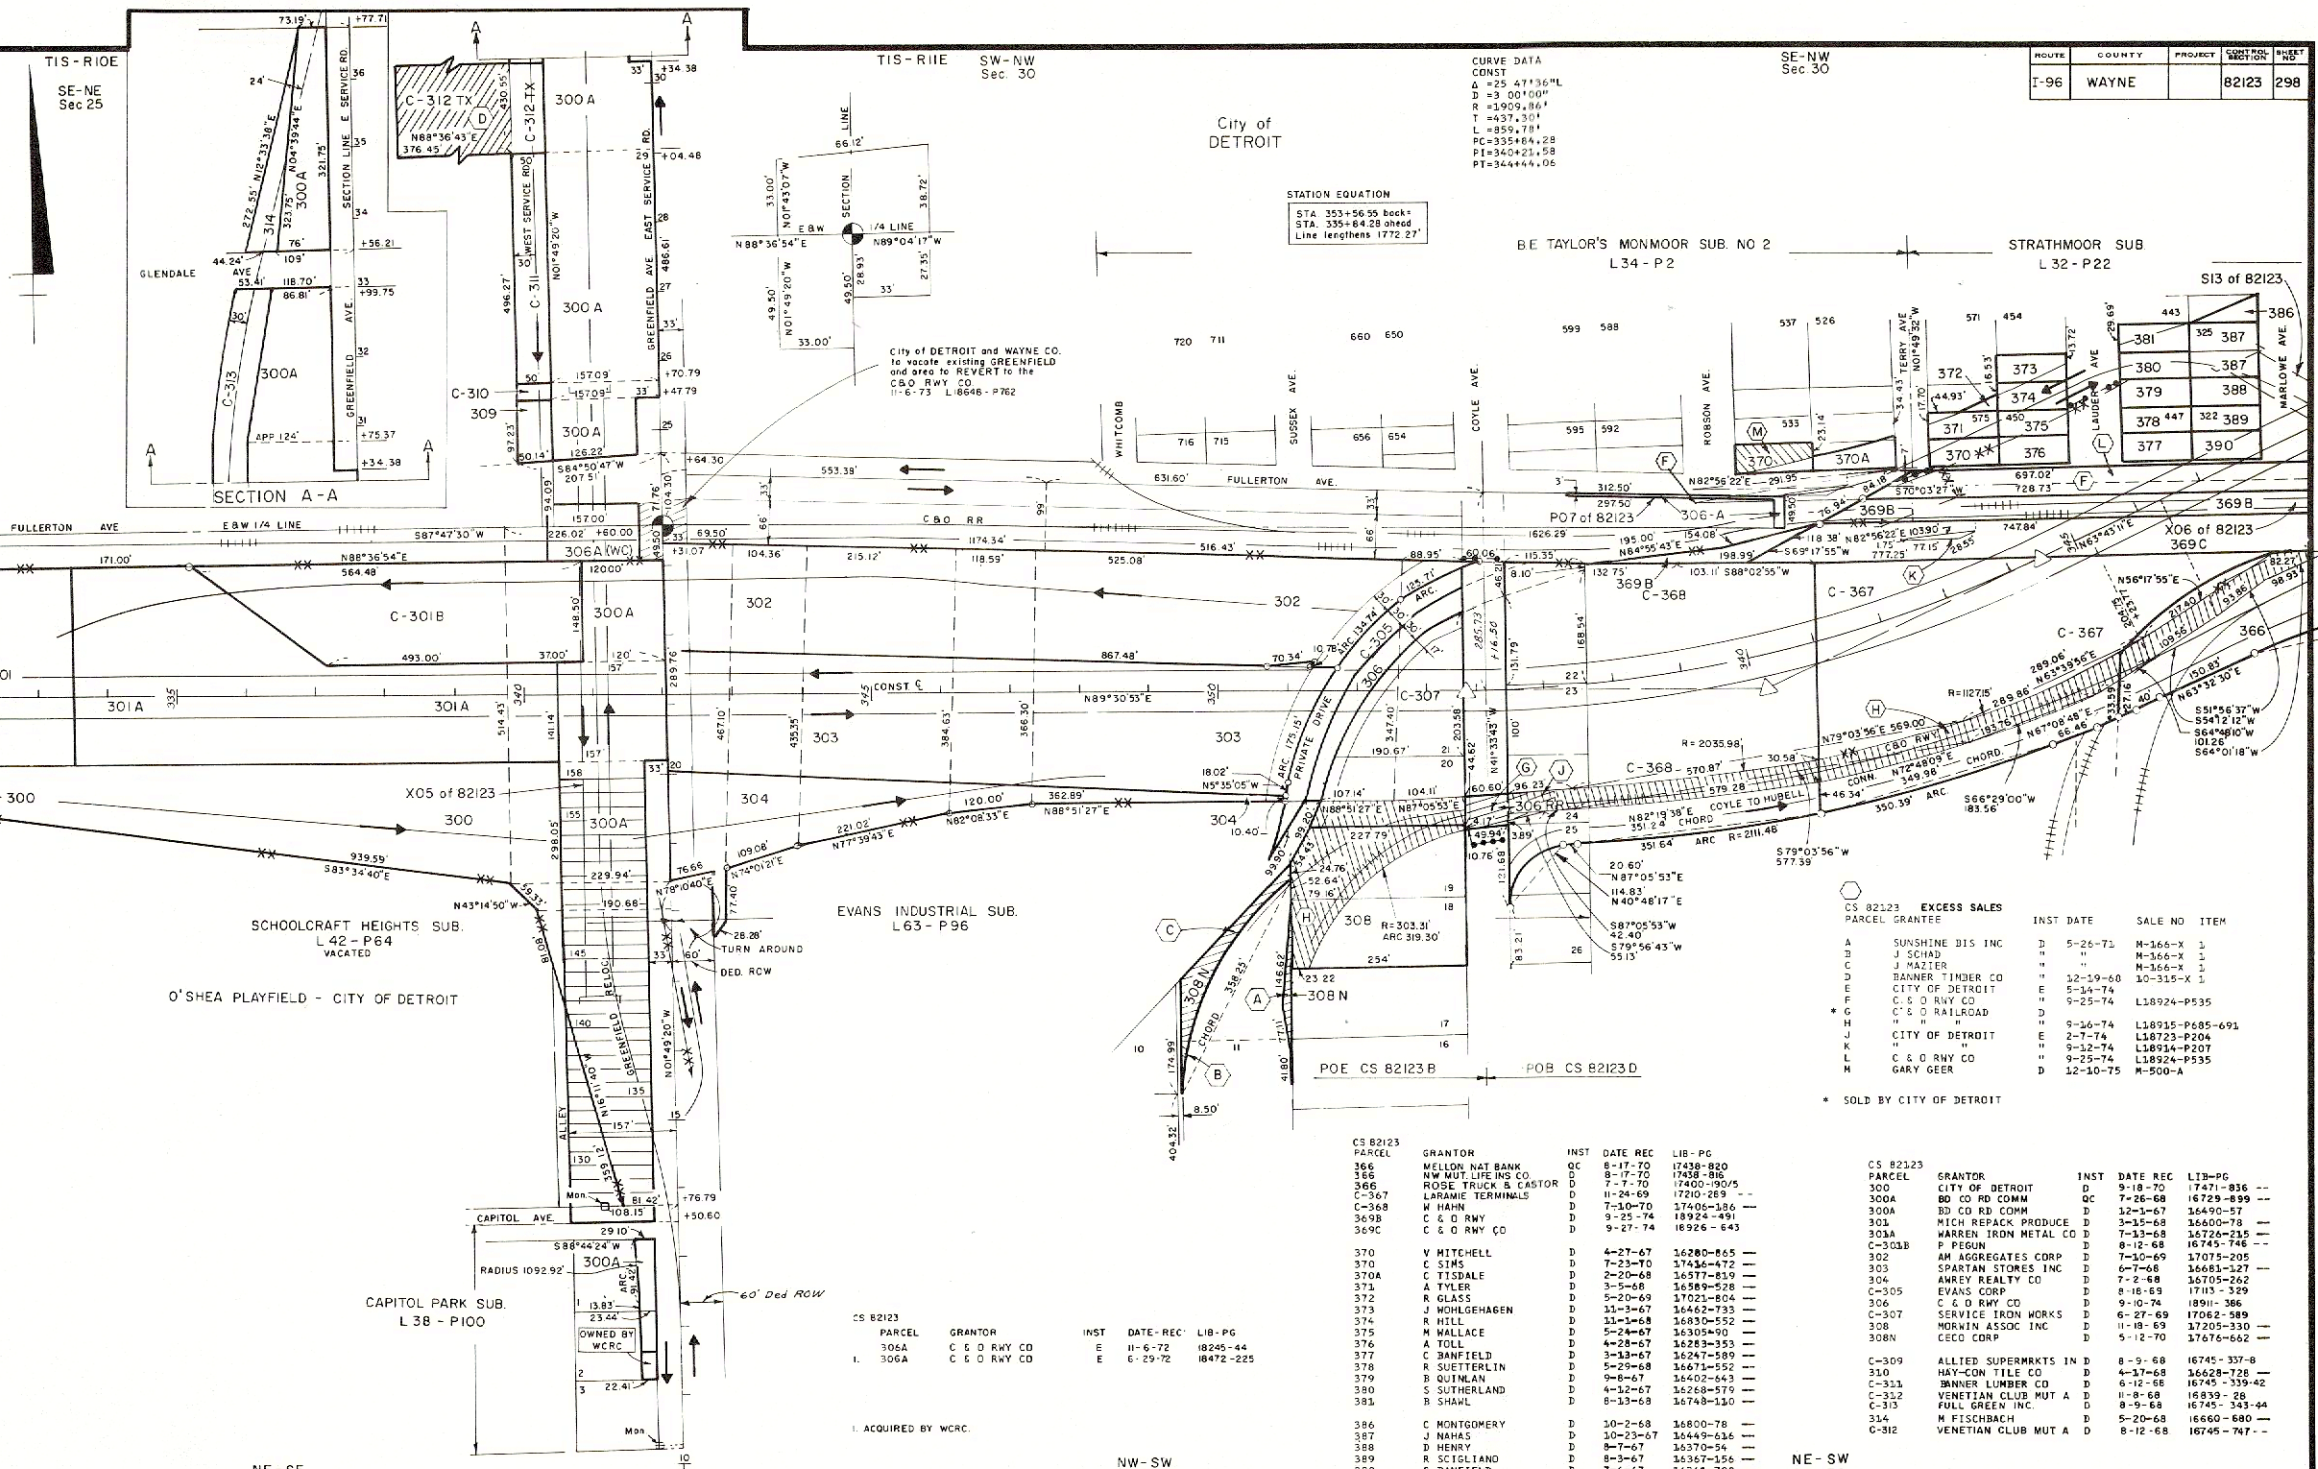

CS 82123	EXCESS SALES	INST	DATE	REC	LIB-PG
PARCEL	GRANTEE				
A	SUNSHINE DIS INC	D	5-25-73	M-166-X	1
B	J. SCHAD	"	"	M-366-X	1
C	J. MAZIER	"	"	M-366-X	1

* SOLD BY CITY OF DETROIT

CS 82123	GRANTOR	INST	DATE	REC	LIB-PG
PARCEL					
366	WELDON NAT BANK	D	8-17-70	17438-820	
366	NW MUT. LIFE INS CO	D	8-17-70	17438-816	
366	ROSE TRUCK & CASH	D	7-7-70	17400-190/5	
366	LARAME TERMINALS	D	11-24-68	17202-289	
C-367	M HAHN	D	7-10-70	17406-186	
C-368	C & O RHY CO	D	9-25-74	18924-491	
C-369	C & O RHY CO	D	9-27-74	18926-643	
370	V MITCHELL	D	4-27-67	16280-865	
370	C SIMS	D	7-25-70	17436-472	
370A	C TISDALE	D	2-20-68	16577-819	
371	A TYLER	D	3-5-68	16589-528	
372	R GLASS	D	5-20-69	17021-804	
373	J MOHLGEBAGEN	D	31-3-67	16462-733	
374	R HILL	D	11-1-68	16850-552	
375	M WALLACE	D	5-24-67	16305-90	
376	A TOLL	D	4-28-67	16283-353	
377	C BANFIELD	D	3-13-67	16247-589	
378	R SUETTERLIN	D	5-29-68	16671-552	
379	B QUINLAN	D	9-8-67	16402-643	
380	S SUTHERLAND	D	4-12-67	16268-579	
381	B SHAWL	D	8-13-68	16748-110	
386	C MONTGOMERY	D	10-2-68	16800-78	
387	J MAHAS	D	10-23-67	16449-616	
388	D HENRY	D	9-7-67	16370-54	
389	R SCIGLIANO	D	8-3-67	16367-156	
390	C BANFIELD	D	7-6-67	16431-700	

CS 82123	GRANTOR	INST	DATE	REC	LIB-PG
PARCEL					
300	CITY OF DETROIT	D	9-18-70	17471-816	
300A	BO CO RD COMM	QC	7-26-68	16729-899	
300A	BO CO RD COMM	D	12-3-67	16450-57	
301	MICH REPACK PRODUCE	D	3-15-68	16600-78	
303A	WARREN IRON METAL CO	D	7-13-68	16726-235	
C-303B	P PEGUN	D	8-12-68	16745-746	
302	AM AGGREGATES CORP	D	7-10-69	17075-205	
303	SPARTAN STORES INC	D	6-7-68	16681-127	
304	ANREY REALTY CO	D	7-2-68	16705-262	
C-305	EVANS CORP	D	8-18-68	17013-329	
306	C & O RHY CO	D	9-10-74	18911-366	
C-307	SERVICE IRON WORKS	D	6-27-69	17062-589	
308	MORVIN ASSOC INC	D	11-18-69	17205-330	
308N	CECO CORP	D	5-12-70	17476-642	
C-309	ALLIED SUPERMARKTS INC	D	8-9-68	16745-337-8	
310	HAY-CON TILE CO	D	4-31-68	16628-728	
C-311	BANNER LUMBER CO	D	6-12-68	16745-339-42	
C-312	VENETIAN CLUB MUT A	D	11-8-68	16839-28	
C-313	FULL GREEN INC	D	8-9-68	16745-343-44	
314	M FISCHBACH	D	5-20-68	16660-680	
C-312	VENETIAN CLUB MUT A	D	8-12-68	16745-747	

NE-SE
Sec 25

TIS - R10E

SW-NW
Sec 30

TIS - R11E

SE-NW
Sec 30

JEFFRIES I-96

FILE NO	ROUTE	PROJECT	SHEET NO.	TOTAL SHEETS
82-R-1	I-96		82123	298