

CURVE DATA CONST. E
A = 94'46"22" R
D = 1°00'
R = 5729.58'
T = 489.83'
L = 977.28'
PC = 357+54.15
PI = 362+43.98
PT = 367+31.43

SE-NW
Sec 30

SW-NE
Sec 30

TIS-RIIE

NW-NE
Sec 30

NE-NE
Sec 30

ROUTE	COUNTY	PROJECT	CONTROL	SHEET
I-96	WAYNE		82123E	299

SE-NE
Sec 30

CS 82123 EXCESS SALES
PARCEL GRANTEE
A C & O R.R.
B C & O R.R.
C ROOSEVELT COE

INST DATE

SALE NO.

D 9-74 L18915-P685-691
E 9-25-74 L18924-P535
LC 4-15-77 M-610-A


STRATHMOOR SUB.
L32 - P22

SCHOOLCRAFT SUB. NO 2
L30 - P90

BROWNE & BRISTAH SUB
L32 - P42

HUNT & LEGGETT'S SUB.
L14 - P79

DATE	BY	REVISION
10-5-74	EDDY	1
10-5-74	EDDY	2
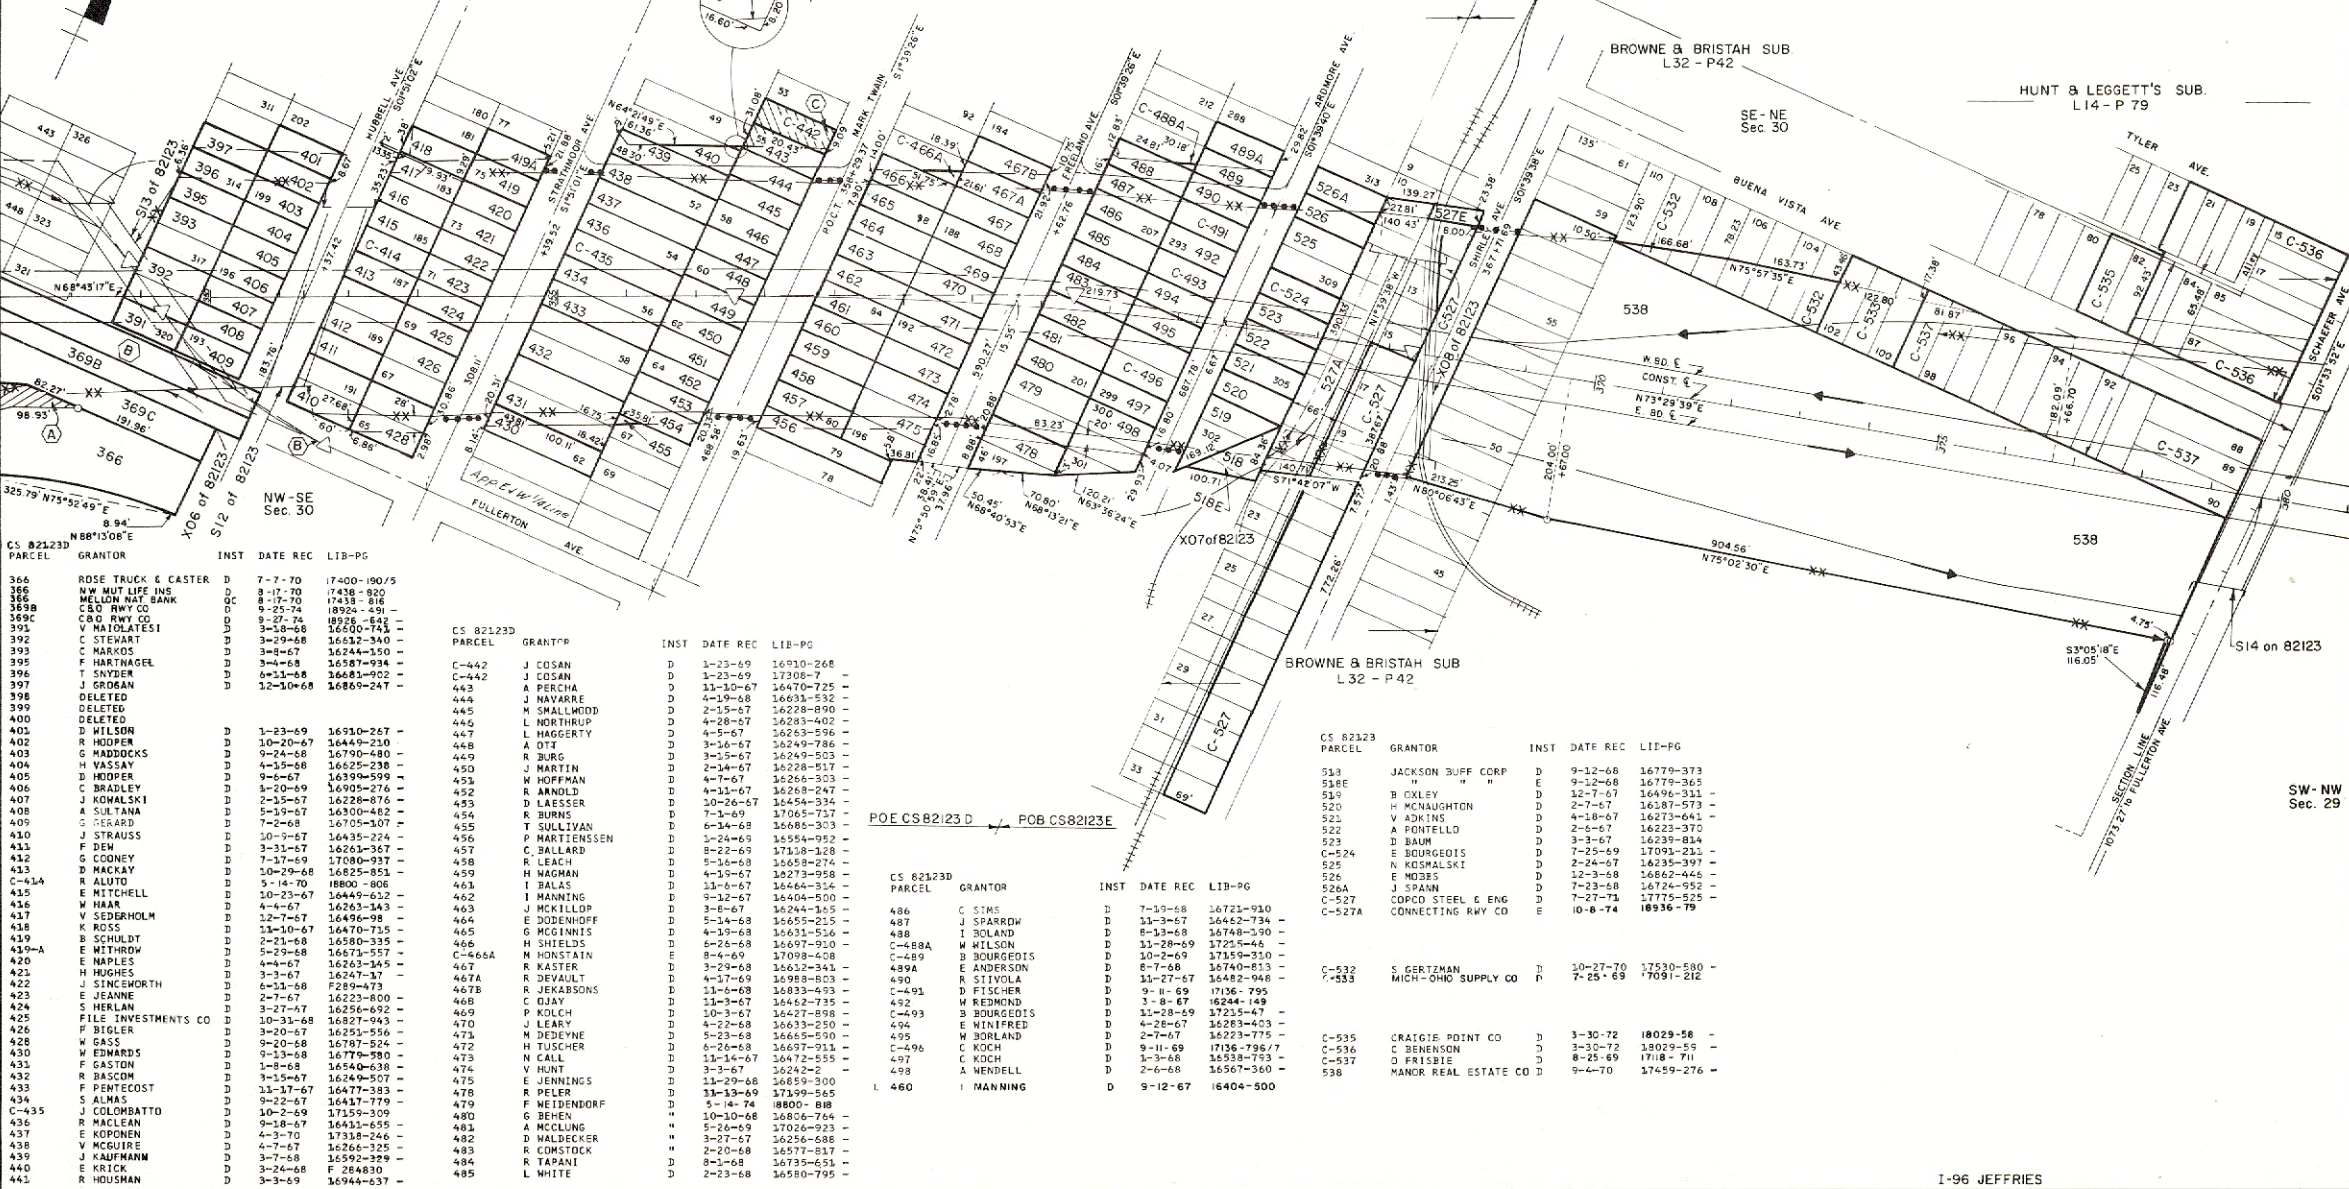

CS 82123D	PARCEL	GRANTOR	INST	DATE	REC	LIB-PG

CS 82123D	PARCEL	GRANTOR	INST	DATE	REC	LIB-PG

POE CS82123D POB CS82123E

CS 82123	PARCEL	GRANTOR	INST	DATE	REC	LIB-PG

SW-NW
Sec 29

I-96 JEFFRIES

HUBBELL AVE.

FULLERTON RELOCATION

PENN. CENTRAL R.R.

SCHAEFER AVE.

82-R-1

ROUTE	PROJECT	CONTROL	SHEET
I-96		82123E	299