


DATE	BY	OPERATION
1-76	EDDY	FORCED
2-77		INDEXED
3-77		REVISED
4-77		REVISED

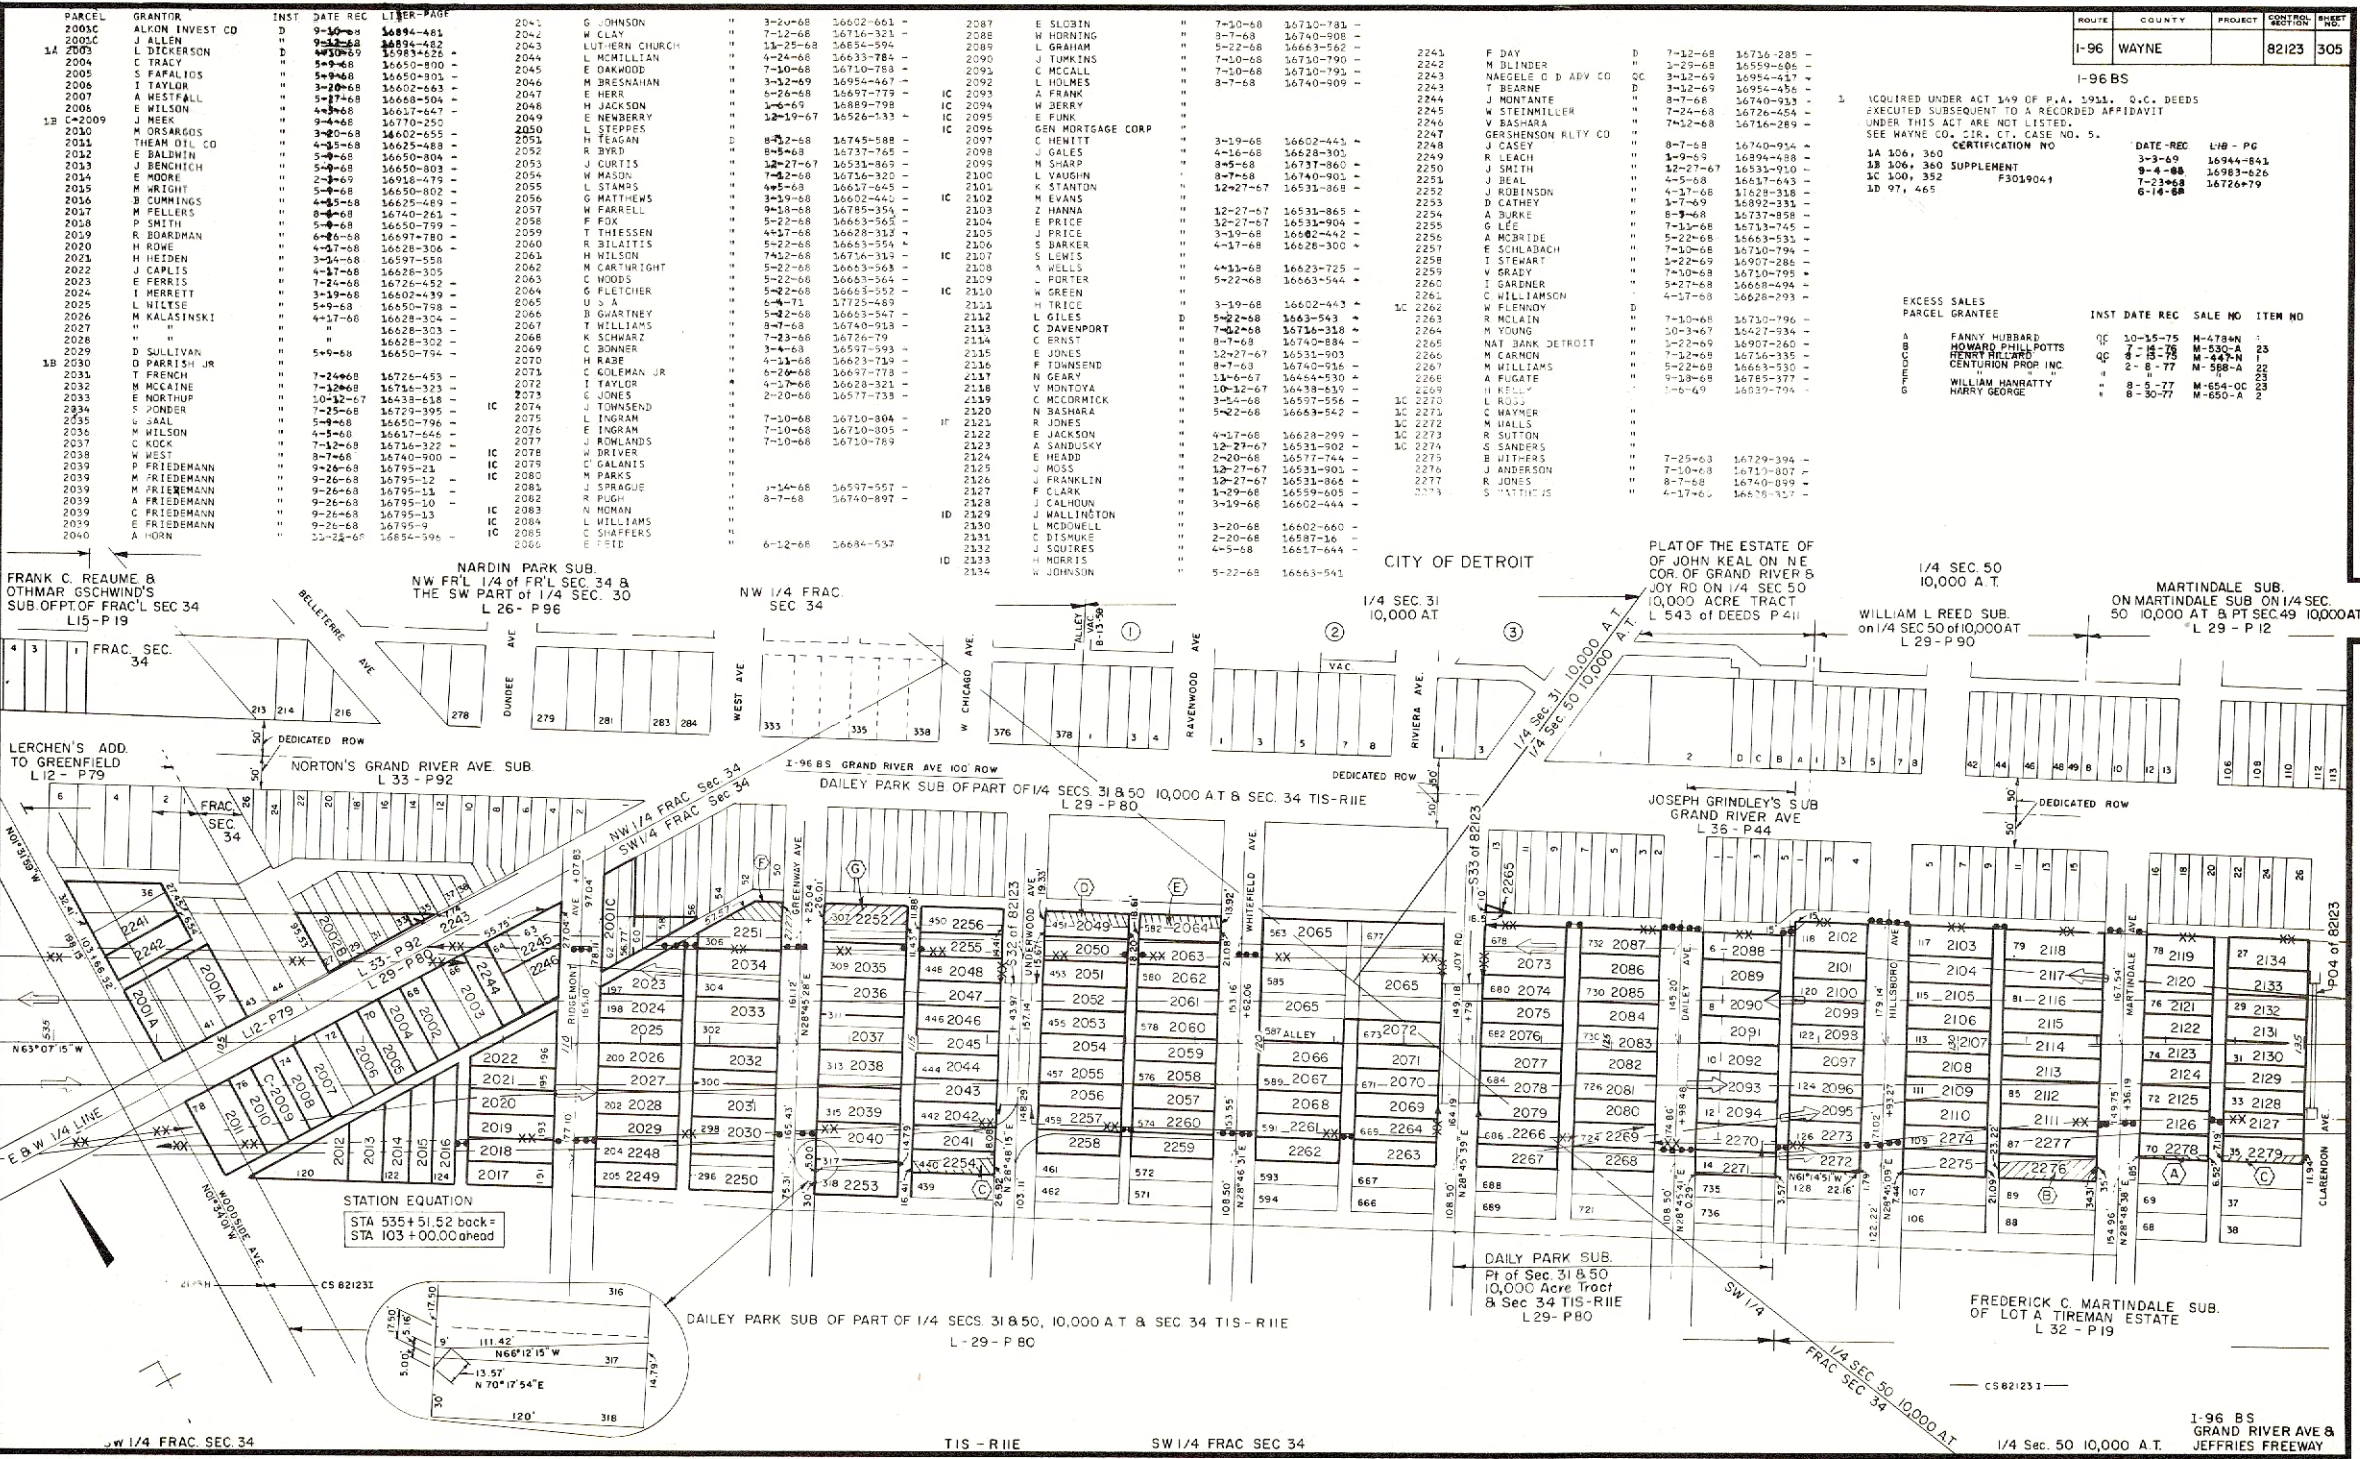

ROUTE	COUNTY	PROJECT	CERTIFICATION NO.	SHEET NO.
I-96	WAYNE		82123	305

I-96 BS

ACQUIRED UNDER ACT 349 OF P.A. 1931, O.C. DEEDS EXECUTED SUBSEQUENT TO A RECORDED AFFIDAVIT UNDER THIS ACT ARE NOT LISTED. SEE WAYNE CO. CIR. CT. CASE NO. 5.

CERTIFICATION NO. DATE-REC L/H - PG

1A 106, 360 3-3-69 16944-841

1B 106, 360 SUPPLEMENT 9-4-68 16983-626

1C 100, 352 7-23-68 16726-79

1D 97, 465 6-14-68

EXCESS SALES	PARCEL GRANTEE	INST DATE REC	SALE NO	ITEM NO
FANNY HUBBARD	HOWARD PHILL POTTS	10-10-75	M-478-N	1
HENRY HILLARD	CENTURION PHIL INC	7-15-75	M-447-N	1
WILLIAM HANRATTY	HARRY GEORGE	8-5-77	M-564-OC	23
		8-30-77	M-650-A	2

ROUTE	COUNTY	PROJECT	CERTIFICATION NO.	SHEET NO.
I-96	WAYNE		82123	305

I-96 BS P04 OF 82123