



BY	DATE	OPERATION
A. SCHWITZ	5/10/60	DRAWN
A. SCHWITZ	5/10/60	INACED
B. SCHWITZ	5/10/60	CHECKED
B. SCHWITZ	5/10/60	REVIEWED
B. SCHWITZ	5/10/60	REVISED

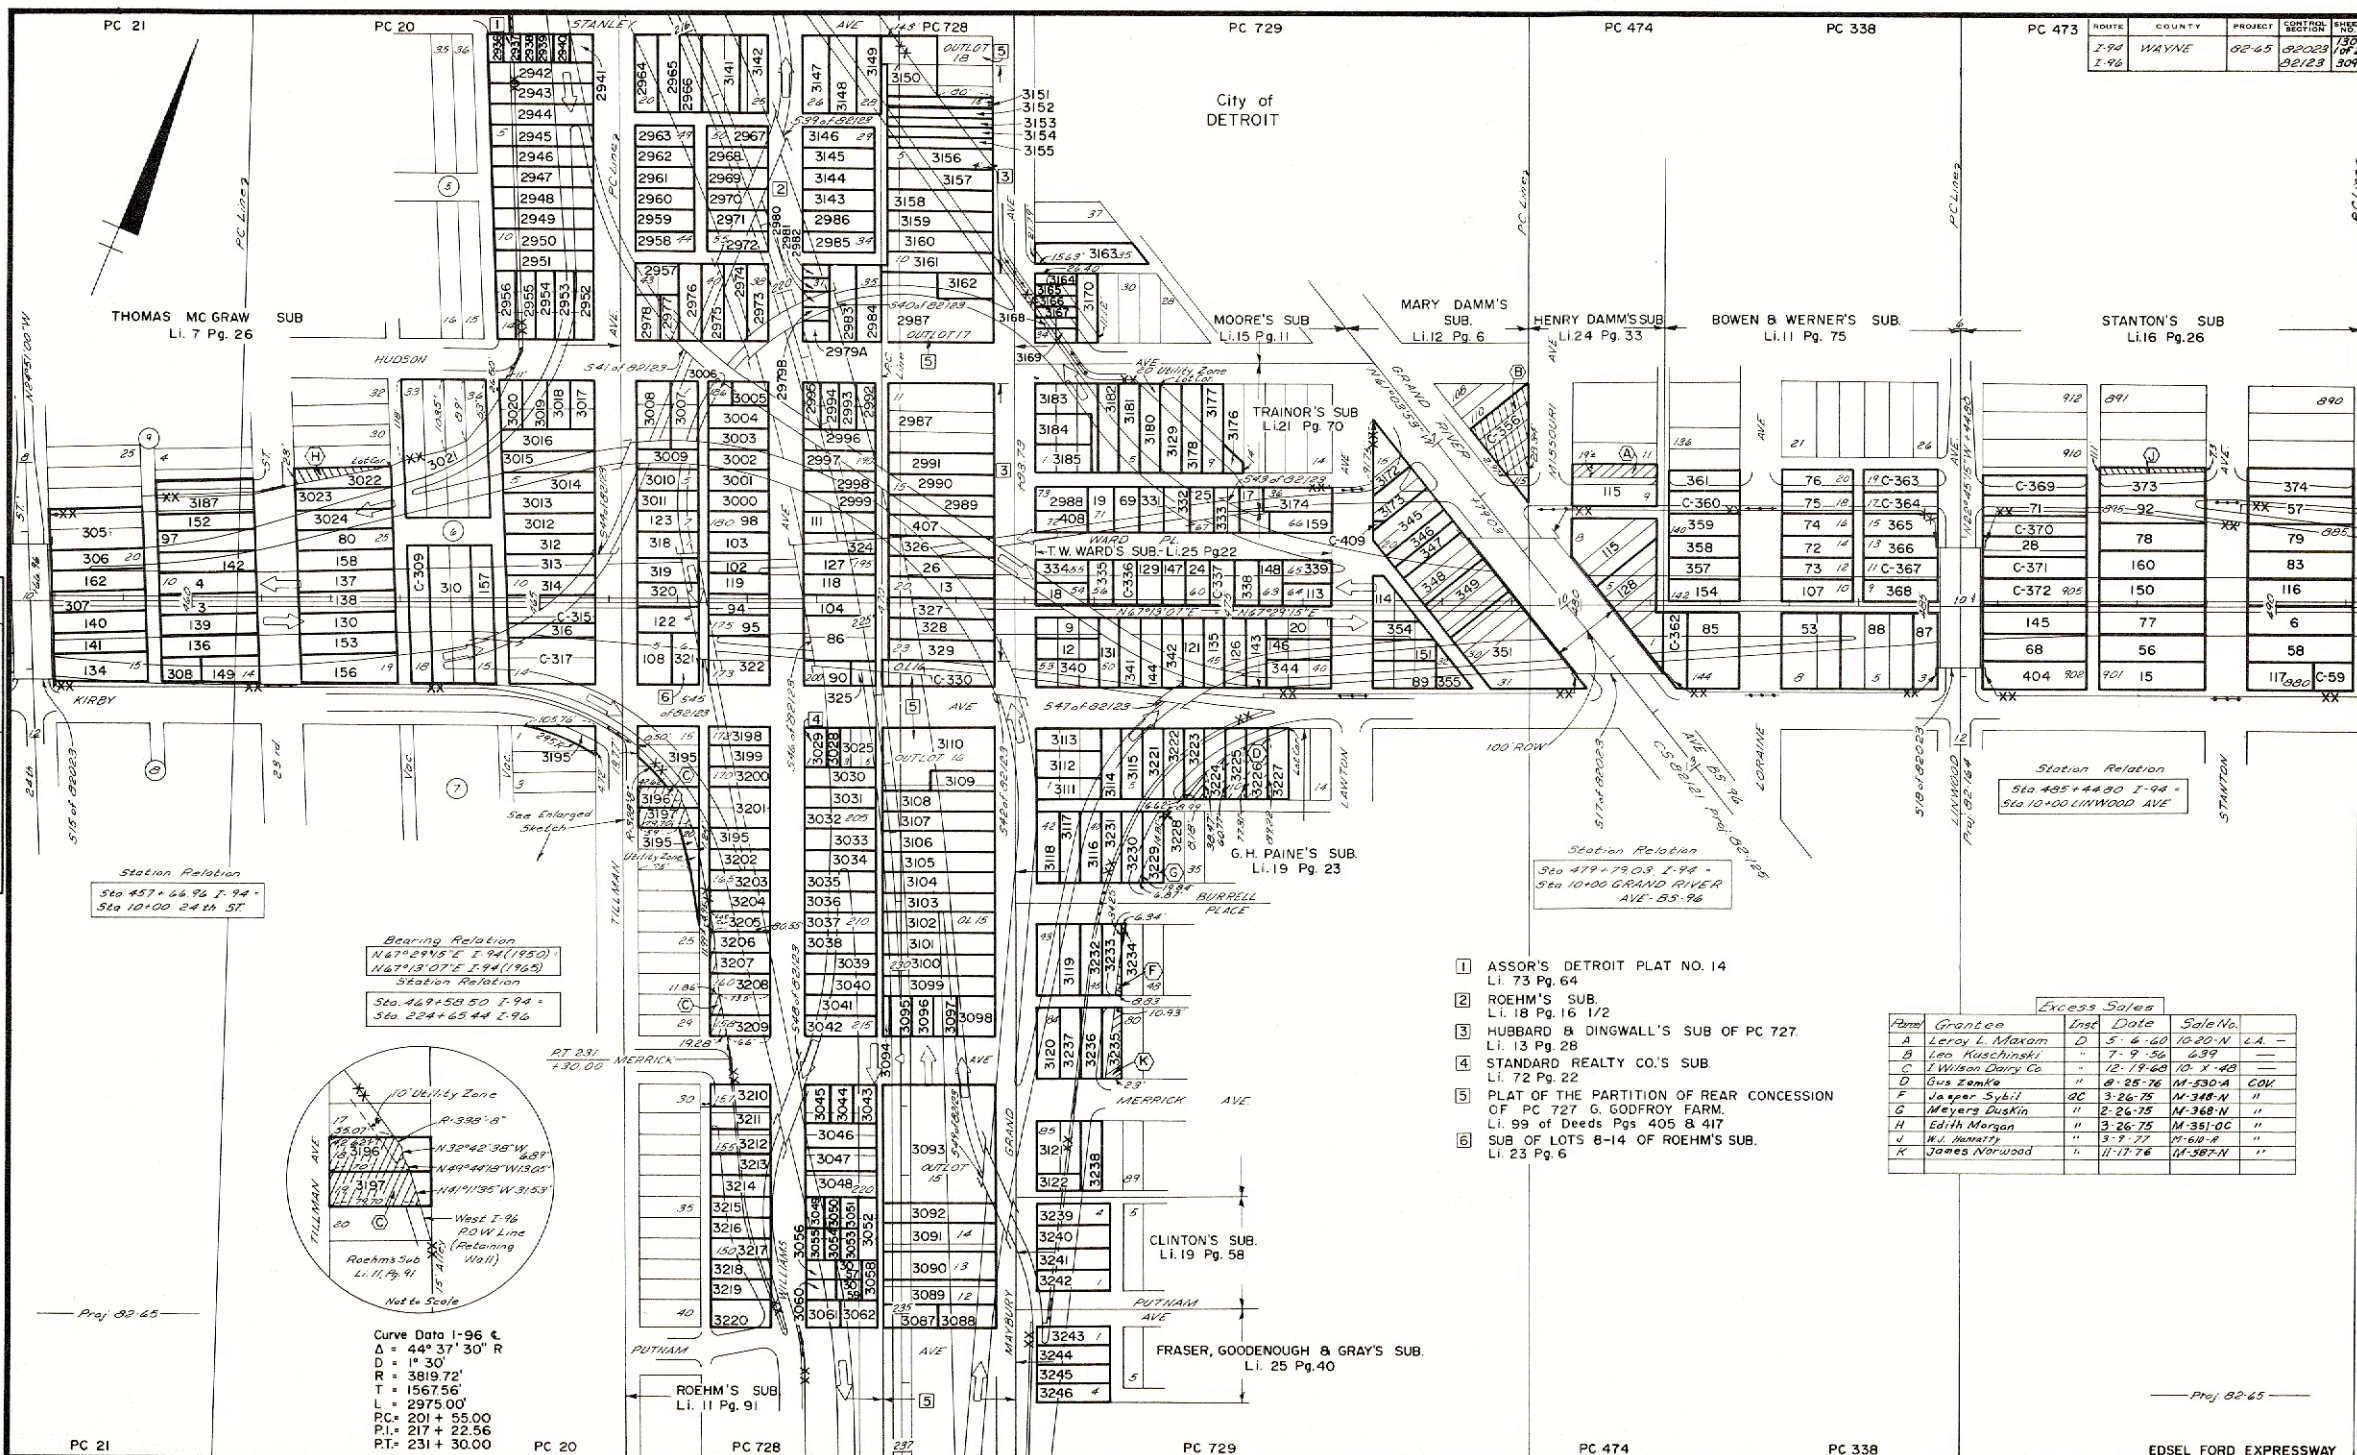

- ASSOR'S DETROIT PLAT NO. 14
Li. 73 Pg. 64
- ROEHM'S SUB.
Li. 18 Pg. 16 1/2
- HUBBARD & DINGWALL'S SUB OF PC 727.
Li. 13 Pg. 28
- STANDARD REALTY CO.'S SUB
Li. 72 Pg. 22
- PLAT OF THE PARTITION OF REAR CONCESSION
OF PC 727 G. GODFREY FARM.
Li. 99 of Deeds Pgs 405 & 417
- SUB OF LOTS 8-14 OF ROEHM'S SUB.
Li. 23 Pg. 6

Plat	Grantee	Inst	Date	Sale No.
A	Leroy L. Maxam	D	5-6-60	10-20-N L.A.
B	Leo Kuschinski	-	7-9-56	639
C	Wilson Dairy Co.	-	12-19-60	10-X-48
D	Gus Zemke	-	8-25-76	M-530-A CON
E	James Sybil	OC	3-26-75	M-348-N
F	Meyers Dinkin	"	2-26-75	M-368-N
G	Edith Morgan	"	3-26-75	M-351-OC
H	W.J. Hanatty	"	5-9-77	M-618-B
K	James Norwood	"	11-17-76	M-587-N

Bearing Relation
N 71° 29' 55" E 1.94 (1950)
N 87° 18' 07" E 1.94 (1968)
Station Relation
Sta. 469+58.50 I-94
Sta. 224+63.44 I-96

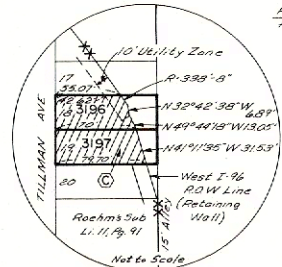

Curve Data I-96
Δ = 44° 37' 30" R
D = 779.44
R = 389.72
T = 1567.56
L = 2975.00
PC = 201 + 55.00
PI = 217 + 22.56
PT = 231 + 30.00