



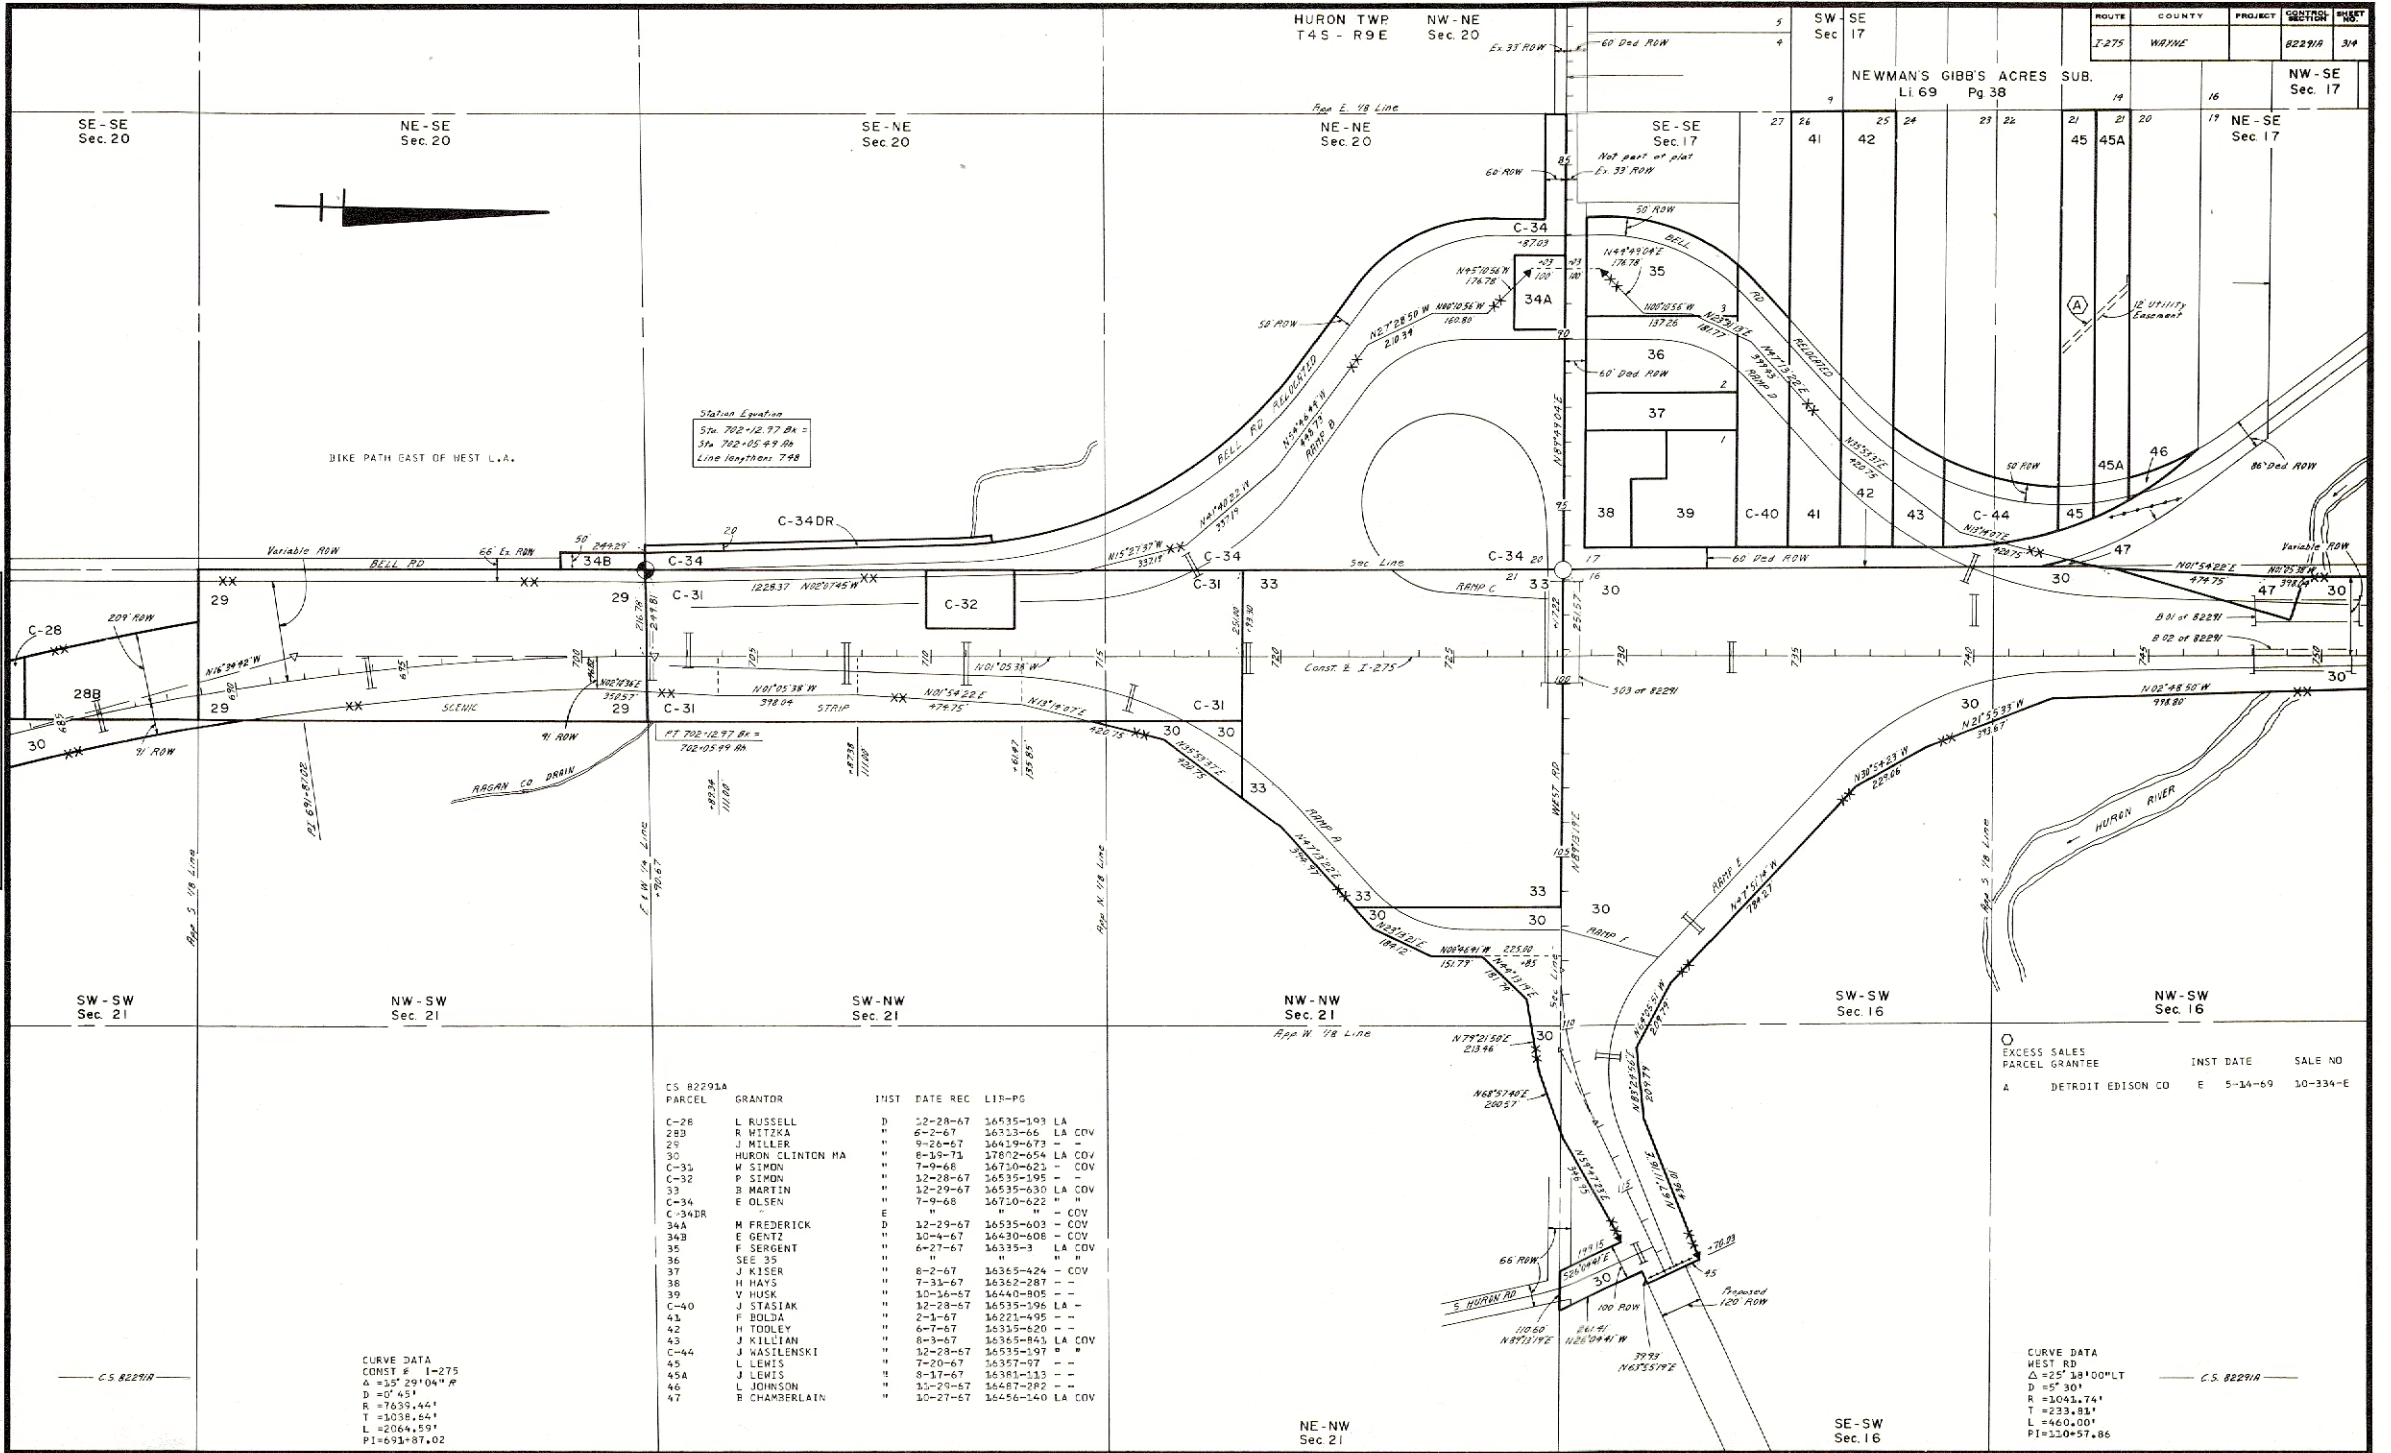

WEST RD HURON RIVER

