


OPERATION	BY	DATE
DRAWN	M. NORRIS	11-7-68
POSTED		
INDEXED	M. NORRIS	11-29-68
CHECKED	BUSHNELL	2-14-69
REVISED		
REVISED		

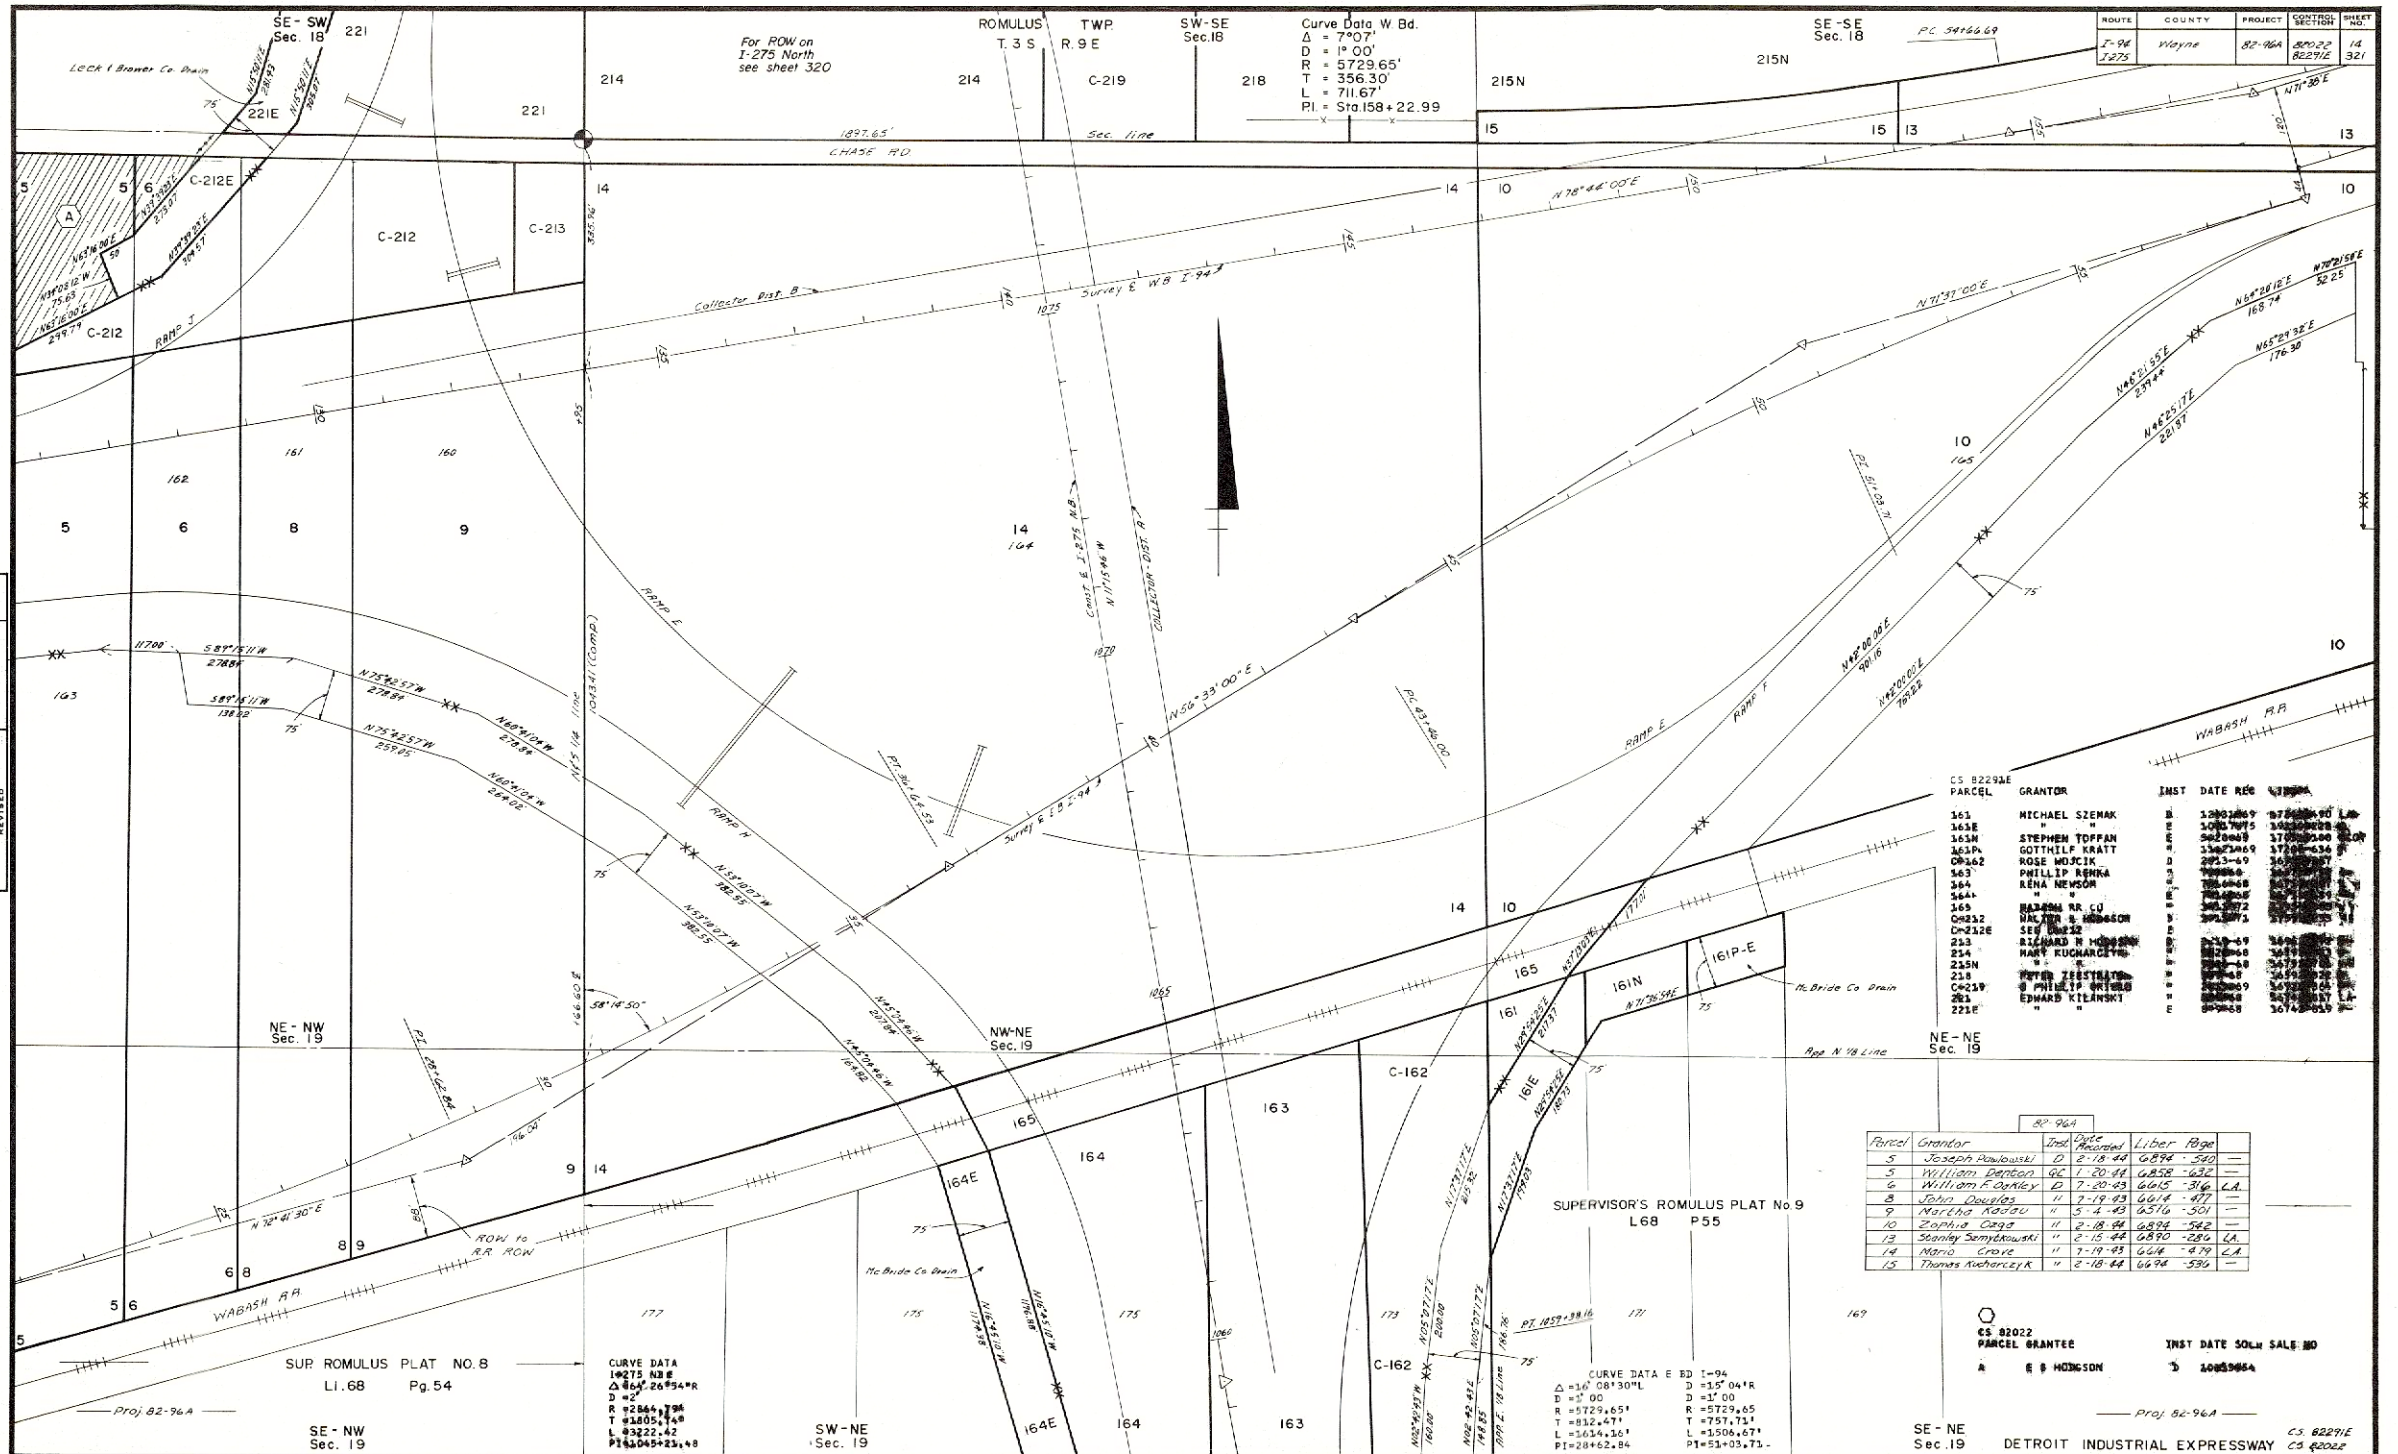

Parcel	Grantor	Inst.	Date Accepted	Liber	Page	

CS 82022
PARCEL GRANTEE
INST DATE SOLN SALE MO
A E B HODGSON
D 2083954

— Proj. 82-96A —

SE - NE CS. 62271E
 Sec. 19 CS. 62022E

DETROIT INDUSTRIAL EXPRESSWAY

----------	------------	------------------------	-----------------------------	---------------------------	------------------