

NE-SW
Sec 36

CURVE DATA
ADD CONST #
Δ=19°15'25"LT
D=0°45'
R=7639.44'
T=1206.02'
L=2567.59'
PC=1615+85.13
PI=1628+83.15
PT=1641+52.72BK=1641+79.27AH

SE-NW
Sec 36

PLYMOUTH TWP
TIS - R8E


CS 822933	GRANTOR	INST	DATE	REC	LIB-PG
101	J MANDEL	D	1-28-69	16953-866	LA
102	M GIBSON	"	"	"	"
103	F LAYCOCK	"	8-6-68	16740-603	"
104	H SMITH	"	6-7-68	16683-335	"
105	J SACKETT	"	6-6-68	16679-316	"
106	A STENZEL	"	4-25-68	16636-391	"
107	P STENZEL	"	4-26-68	16636-750	"
108	R DEJA	"	6-7-68	16683-96	"
109	W KUTINSKI	"	4-25-68	16636-388	"
110	L BURKART	"	8-24-68	16751-74	"
111	H SMITH	"	8-27-68	16762-304	LA
112	R PROV	"	12-1-67	16490-307	"
113	P DAUGHERTY	"	5-28-68	16675-48	"
114	D SOURET	"	5-6-68	16650-549	"
115	COUNTY OF WAYNE	E	6-22-70	17379-590	"
116	"	"	"	"	"
117	"	"	6-12-70	17379-596	"
118	"	"	6-12-70	17379-598	"
119	"	"	11-30-70	17562-826	"
120	"	"	"	"	"
121	"	"	"	"	"
122	"	"	"	"	"
123	"	"	"	"	"
124	"	"	"	"	"
125	"	"	"	"	"
126	"	"	"	"	"
127	"	"	"	"	"
128	"	"	"	"	"
129	"	"	"	"	"

Station Equation
PT 1641+52.72 BK =
1641+79.27 AH

CS 82293A	GRANTOR	INST	DATE	REC	LIB-PG
12	SUTTON HOMES INC	D	9-30-69	17336-74	LA
12	"	"	"	"	"
12	"	OC	3-37-72	17960-234	"
12	"	"	1-17-72	17960-220-21	"
14	DELETED	"	"	"	"
14A	SHELL OIL CO	D	7-15-73	17764-93	LA
15	SUTTON HOMES, INC	"	12-8-70	17570-895	"
15A	D JEWELL	"	11-31-68	16843-359	"
17	C THOMPSON	"	6-12-68	16694-731	"
18	D JEWELL	"	8-15-68	16753-594	"
C-19	M NEWMAN	"	1-29-70	17266-569	"
C-19A	"	"	1-29-70	17266-569	"
20	D PRICE	"	11-30-70	17562-860	"
20	T PRICE	"	11-30-70	17562-828	"
21	C STERNBERGH	"	10-31-68	16825-597	LA
23A	G BURR	"	6-29-70	17393-965	"
25MM3	T STEVENSON	"	8-19-68	16753-488	"

CS 82293B	GRANTOR	INST	DATE	REC	LIB-PG
26	C GOOD	"	5-29-69	16671-353	LA
26E	"	"	5-29-69	16671-349	"
26A	J BADENDIECK	D	10-26-67	16484-598	"
27	E GOOD	"	4-17-68	16628-725	"
28	J SCHWARTZ	"	10-22-70	17525-655	"
28A	AMERICAN OIL CO	"	4-20-70	17333-159	"
28B	DELETED	"	"	"	"
28C	M SUKENC	D	3-22-71	17657-314	LA
29	F ROSS	"	10-20-68	16825	"
30	L WHEATLEY	"	2-23-70	17278-355	LA
31	N LAURY	"	7-4-71	17759-335	LA
31	HOLTZMAN & SILVERMAN	OC	6-14-71	17733-89	LA
C-32	P MILLER	"	5-24-70	17354-12	LA
33	ECKLES HOMES, INC	"	1-36-70	17256-190	"

LA RIGHTS ONLY
ERROR IN DESCRIPTION

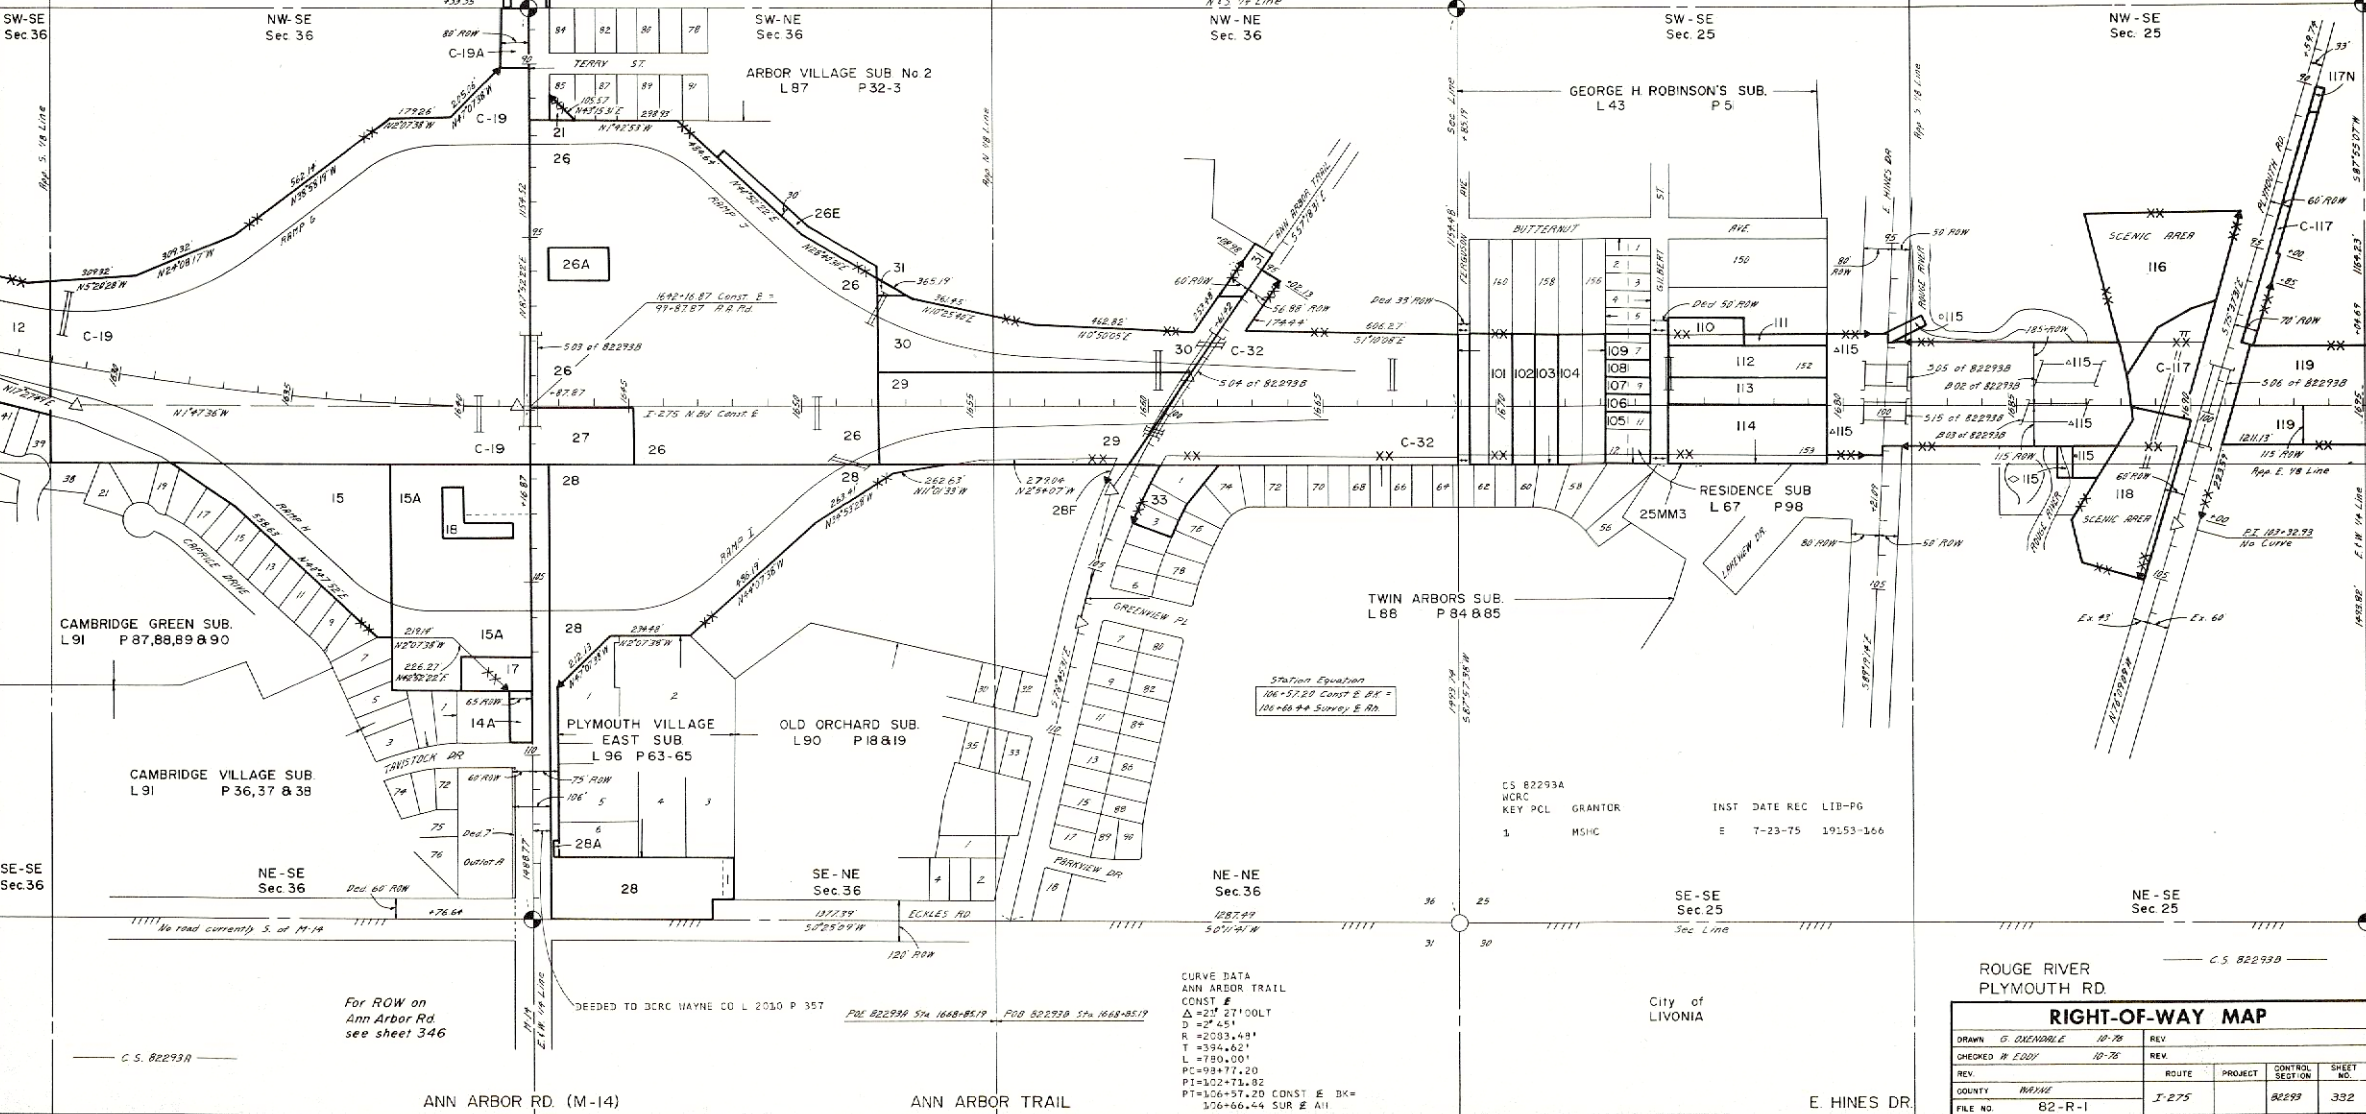

For ROW on
Ann Arbor Rd.
see sheet 346

ANN ARBOR RD. (M-14)

ANN ARBOR TRAIL

E. HINES DR.

RIGHT-OF-WAY MAP					
DRAWN	G. DEANBLE	10-76	REV		
CHECKED	H. EDDY	10-76	REV		
REV			ROUTE	PROJECT	CONTROL SHEET
COUNTY	WAYNE		I-275	82293	332
FILE NO.	82-R-1				