


PLYMOUTH TWP
T1S - R8E

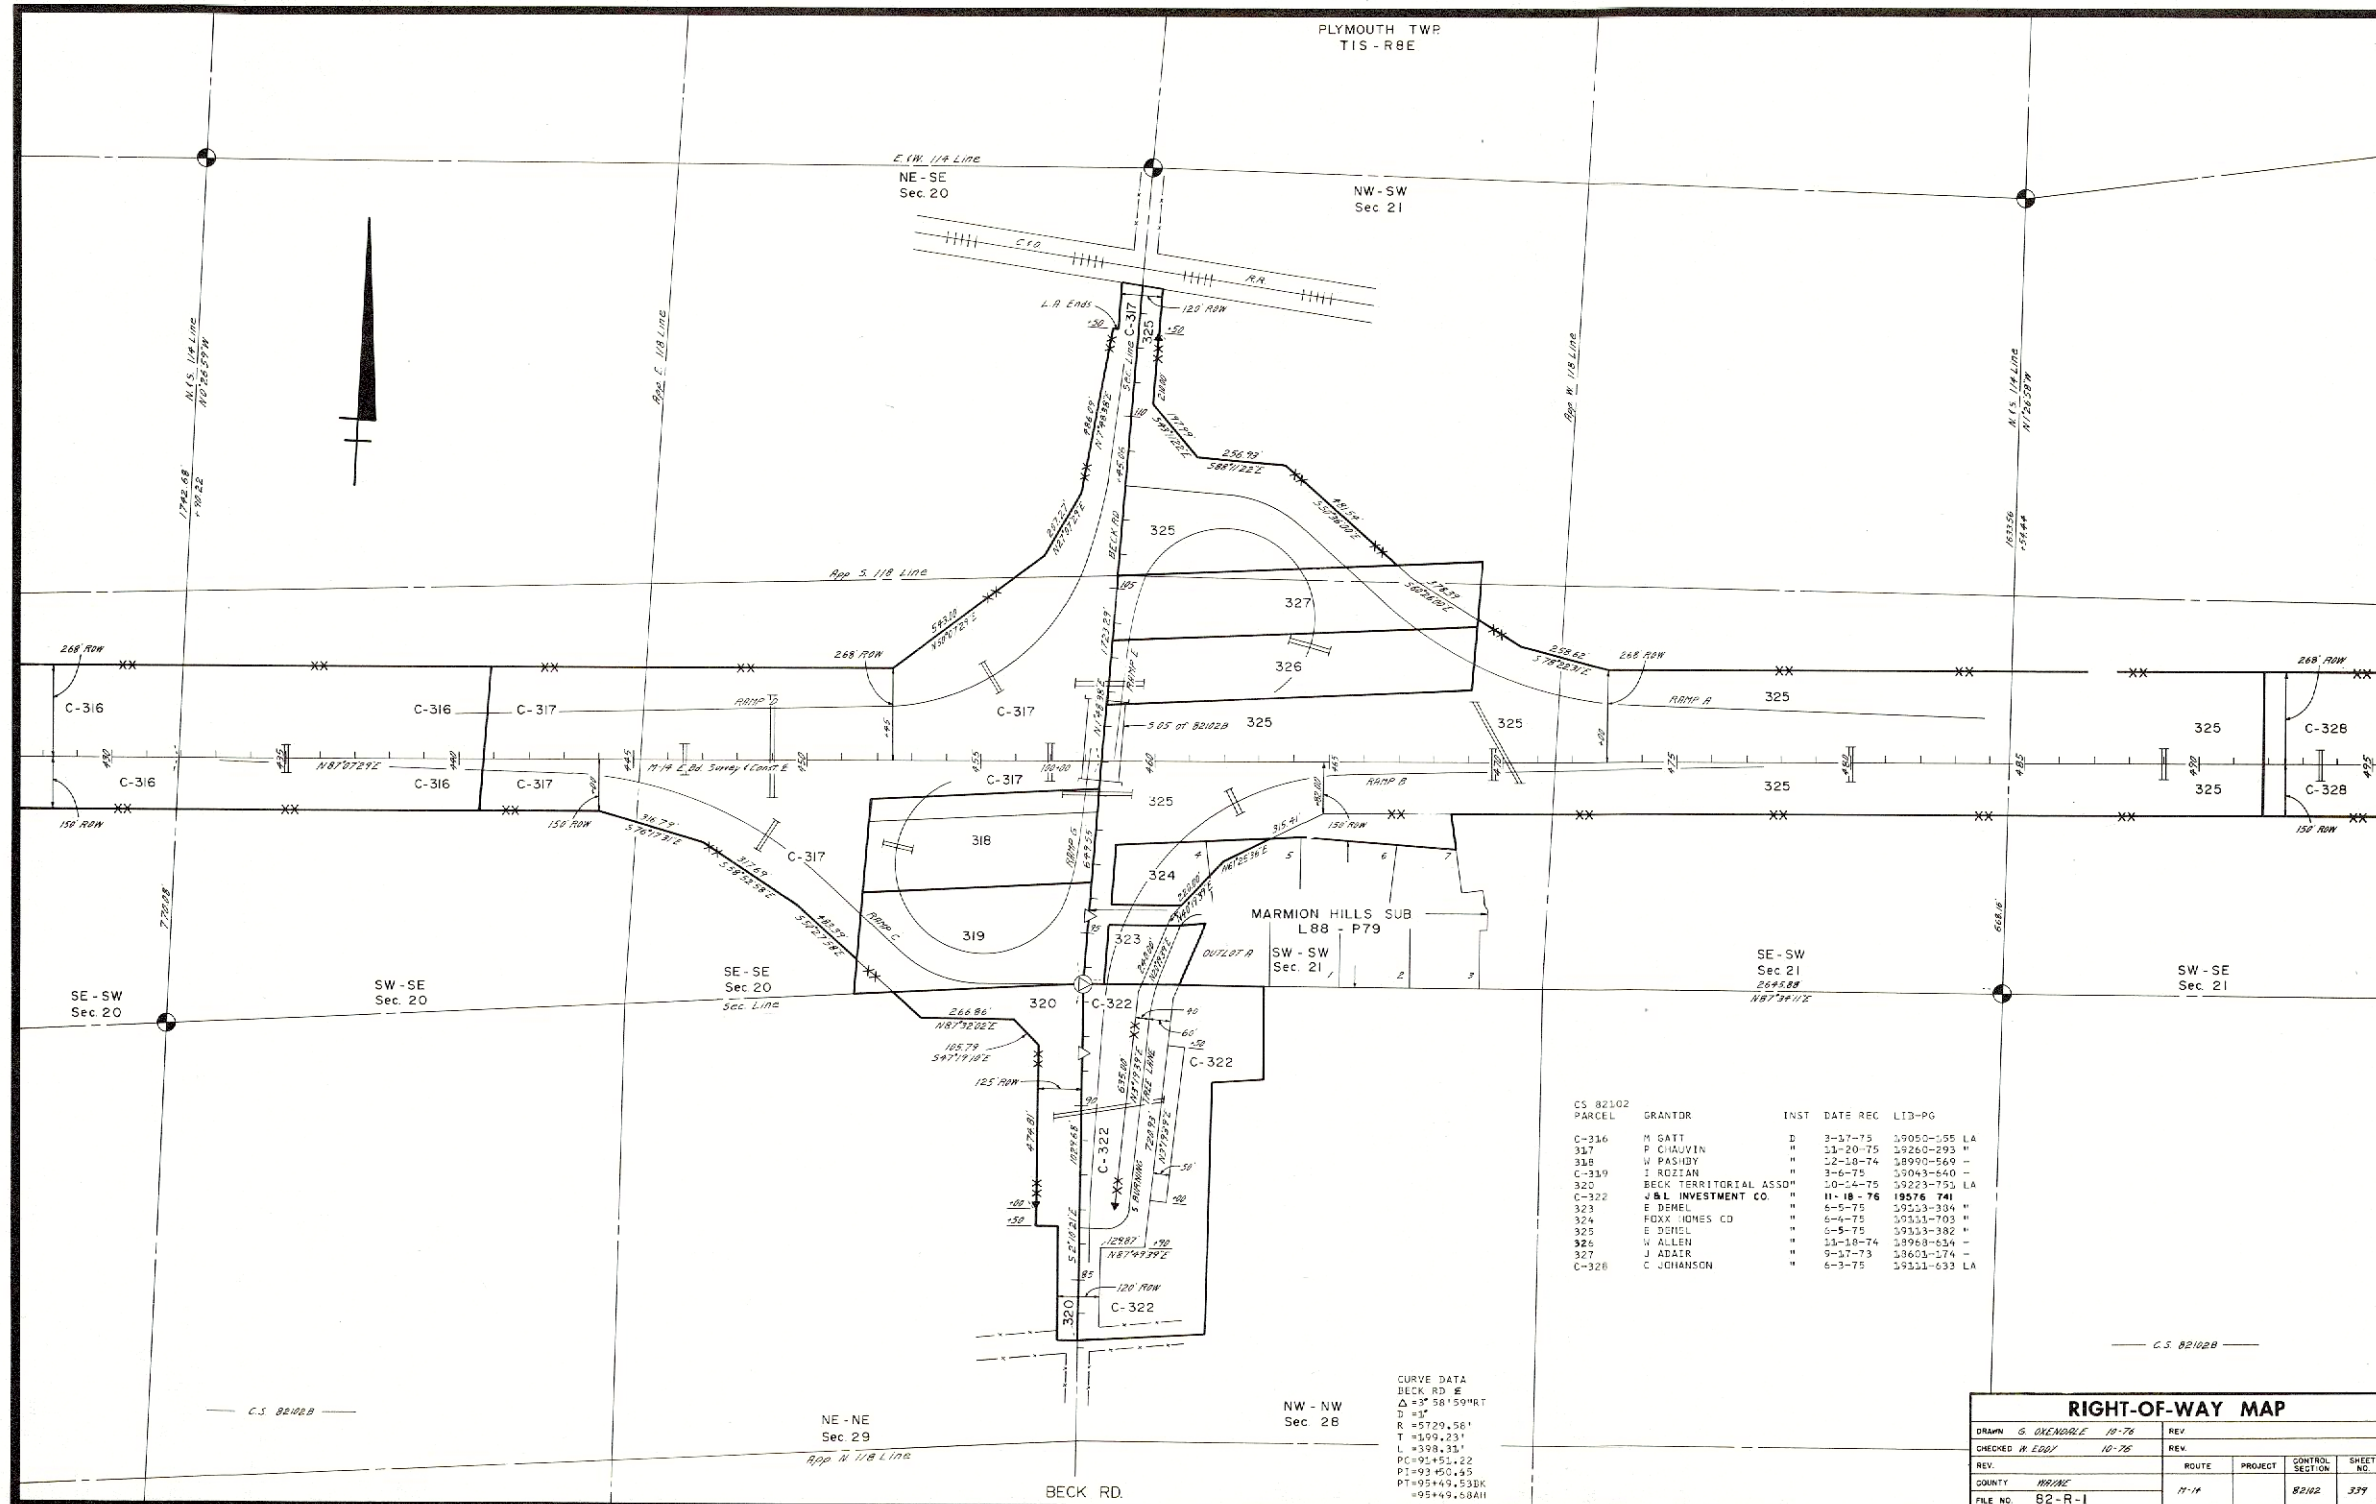

CS 82102 PARCEL	GRANTOR	INST	DATE REC	LTD-PG
C-316	M GATT	D	3-17-75	59050-555 LA
317	P CHAVIN	"	11-20-75	59260-293 "
318	W PASADY	"	2-10-74	58900-569 "
C-319	F ROZIAN	"	3-6-75	59043-640 "
320	BECK TERRITORIAL ASSO	"	10-14-75	59223-753 LA
C-322	J & L INVESTMENT CO.	"	11-18-76	59576 741
323	E DEREL	"	6-5-75	59513-304 "
324	FOX JONES CO	"	6-4-75	59511-703 "
325	E DEREL	"	6-5-75	59513-382 "
326	W ALLEN	"	11-10-74	58968-634 "
327	J ADLER	"	9-17-73	59651-174 "
C-328	C JOHANSON	"	6-3-75	59511-633 LA

CURVE DATA
BECK RD E
Δ = 3° 58' 50" RT
+95+49.58AH

RIGHT-OF-WAY MAP

REV.					
FILE NO. 82-R-1					