


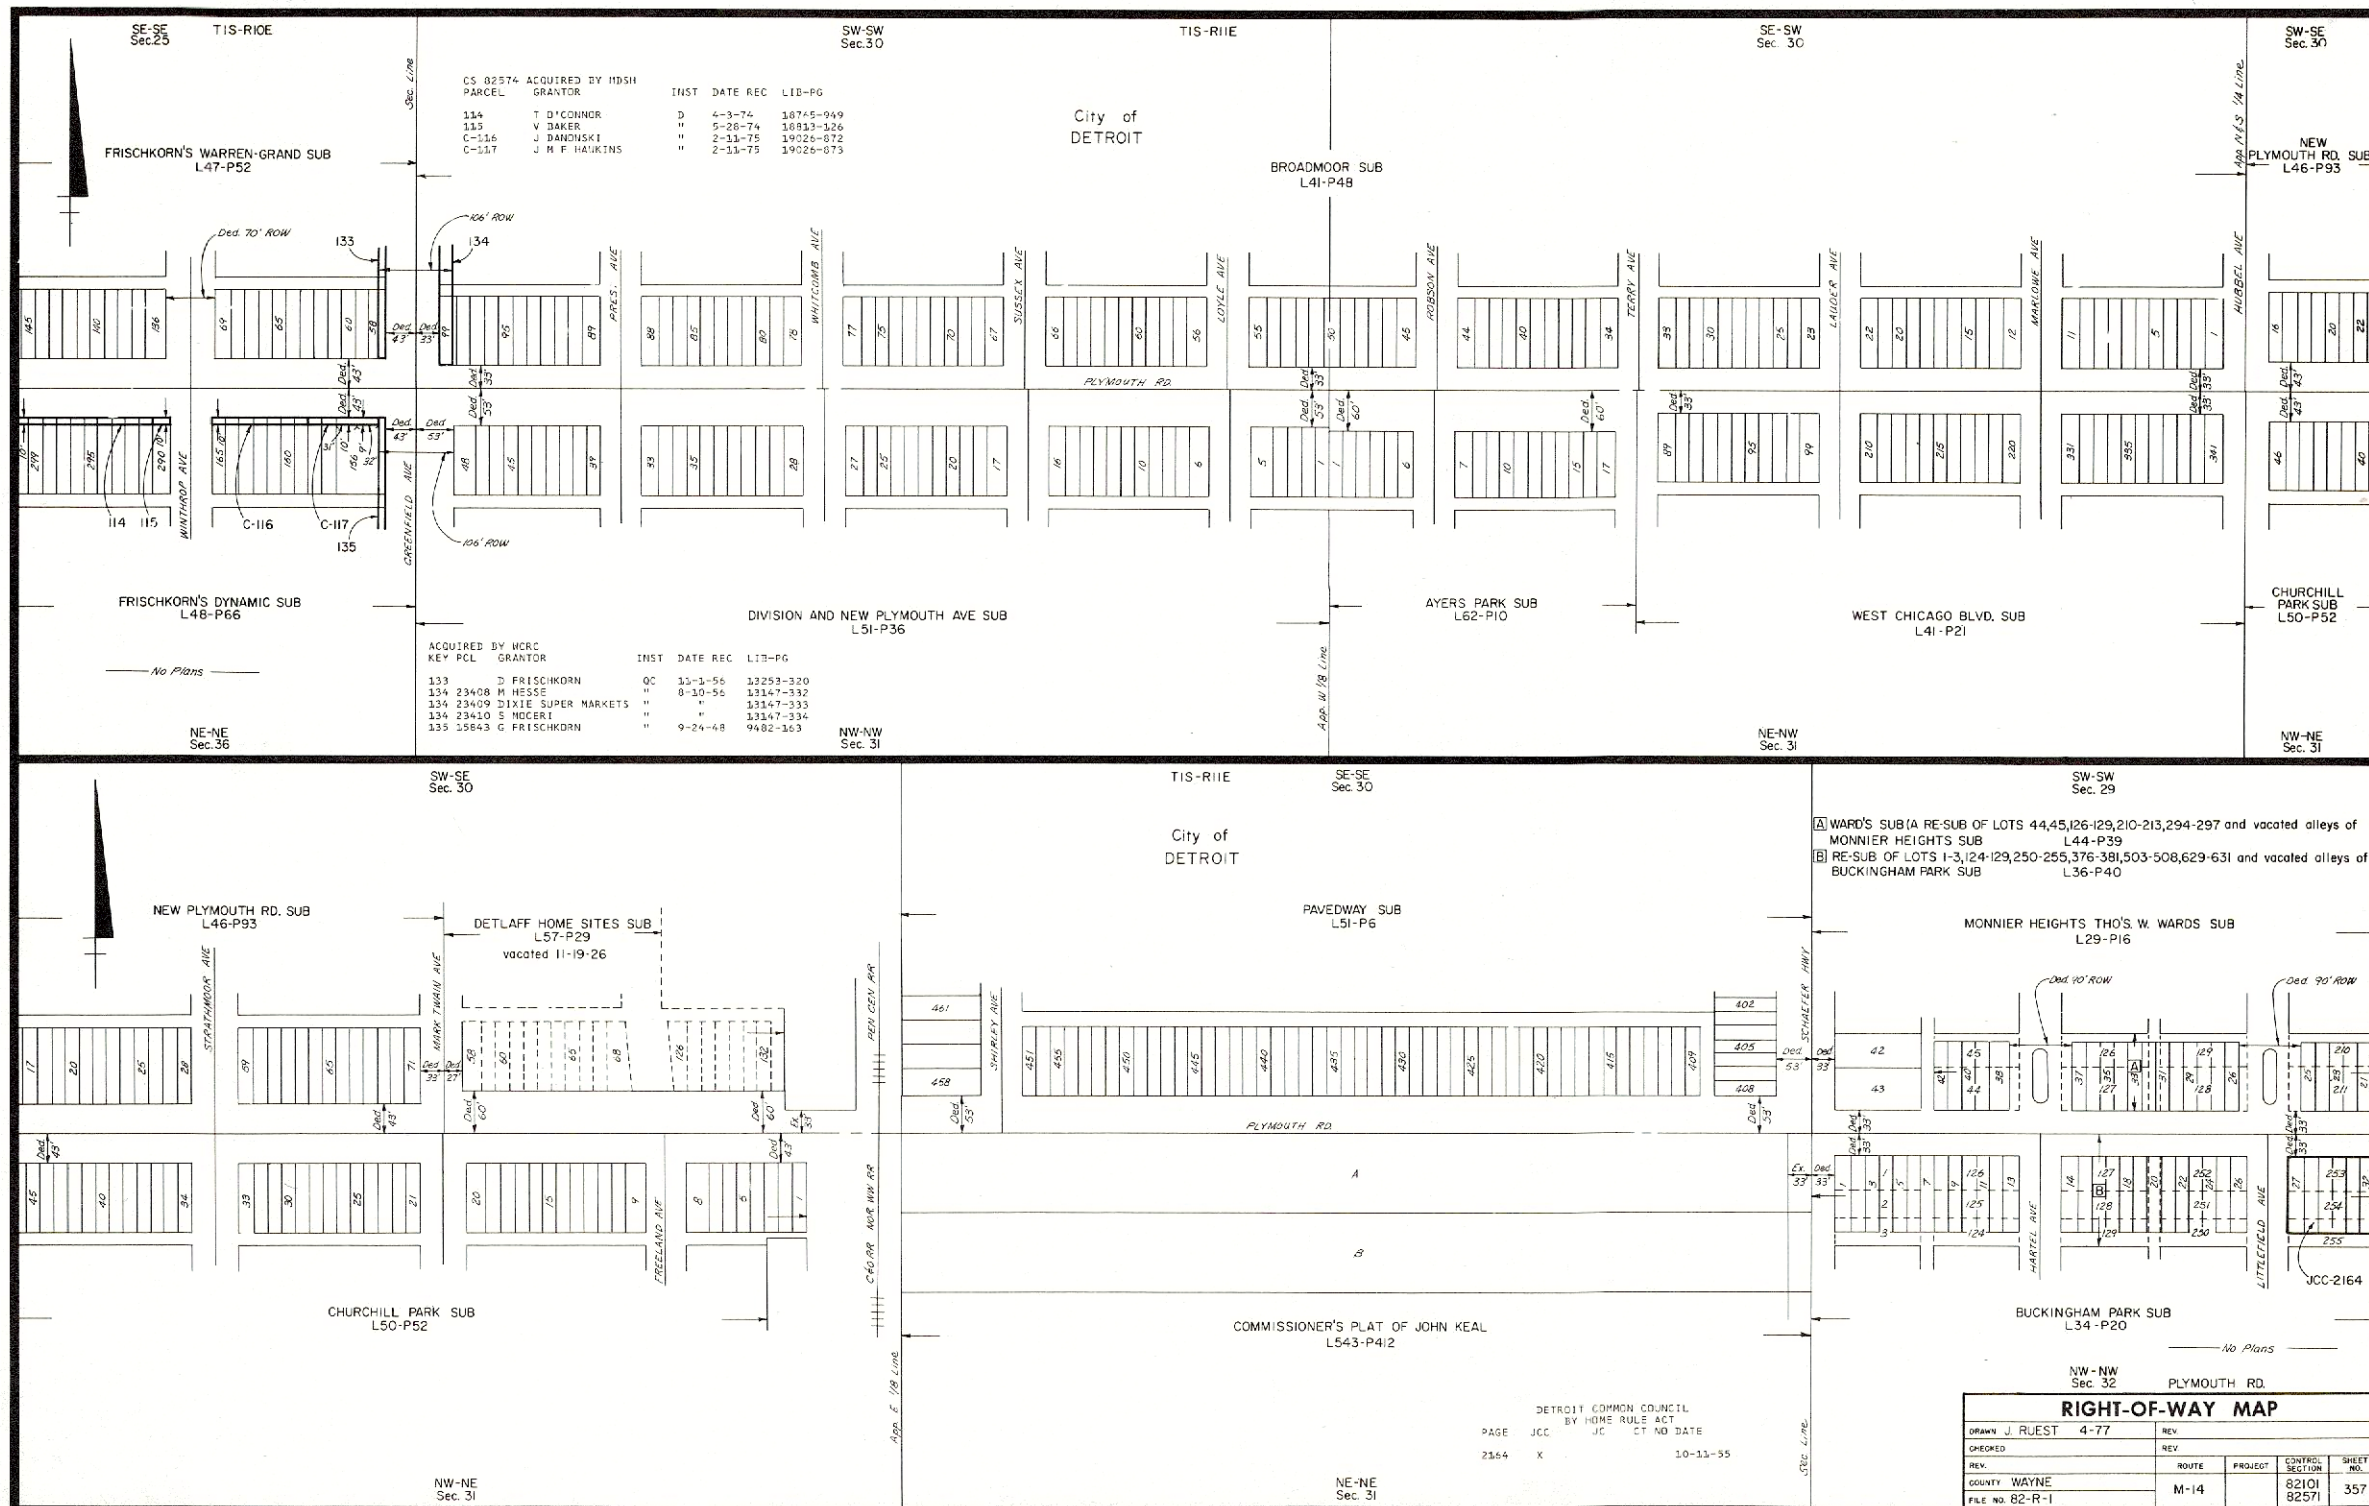

CS 02574 ACQUIRED BY MDISH
PARCEL GRANTOR
114 T D'CONNOR
115 V DAKER
C-116 J DANDUSKI
C-117 J W F HAWKINS
INST DATE REC LID-PG
D 4-3-74 10745-949
" 5-26-74 10813-126
" 2-11-75 19026-872
" 2-11-75 19026-873

ACQUIRED BY WRC
KEY PCL GRANTOR
133 J FRISCHKORN
134 23408 M HESSE
134 23409 DIXIE SUPER MARKETS
134 23410 S MOGERT
135 15843 G FRISCHKORN
INST DATE REC LID-PG
OC 12-1-56 13253-330
" 0-10-56 13147-332
" " 13147-333
" " 13147-334
" 9-24-48 9482-163

A WARD'S SUB (A RE-SUB OF LOTS 44,45,126-129,210-213,294-297 and vacated alleys of
MONNIER HEIGHTS SUB L44-P39
B RE-SUB OF LOTS 1-3,124-129,250-255,376-381,503-508,629-631 and vacated alleys of
BUCKINGHAM PARK SUB L36-P40

RIGHT-OF-WAY MAP				
DRAWN J RUEST	4-77	REV		
CHECKED		REV		
REV.		ROUTE	PROJECT	CONTROL SECTION
COUNTY WAYNE		M-14		82101
FILE NO 82-R-1				82571
				SHEET NO.
				357

DETROIT COMMON COUNCIL
BY HOME RULE ACT
PAGE JCC JC CT NO DATE
2364 X 10-11-55