


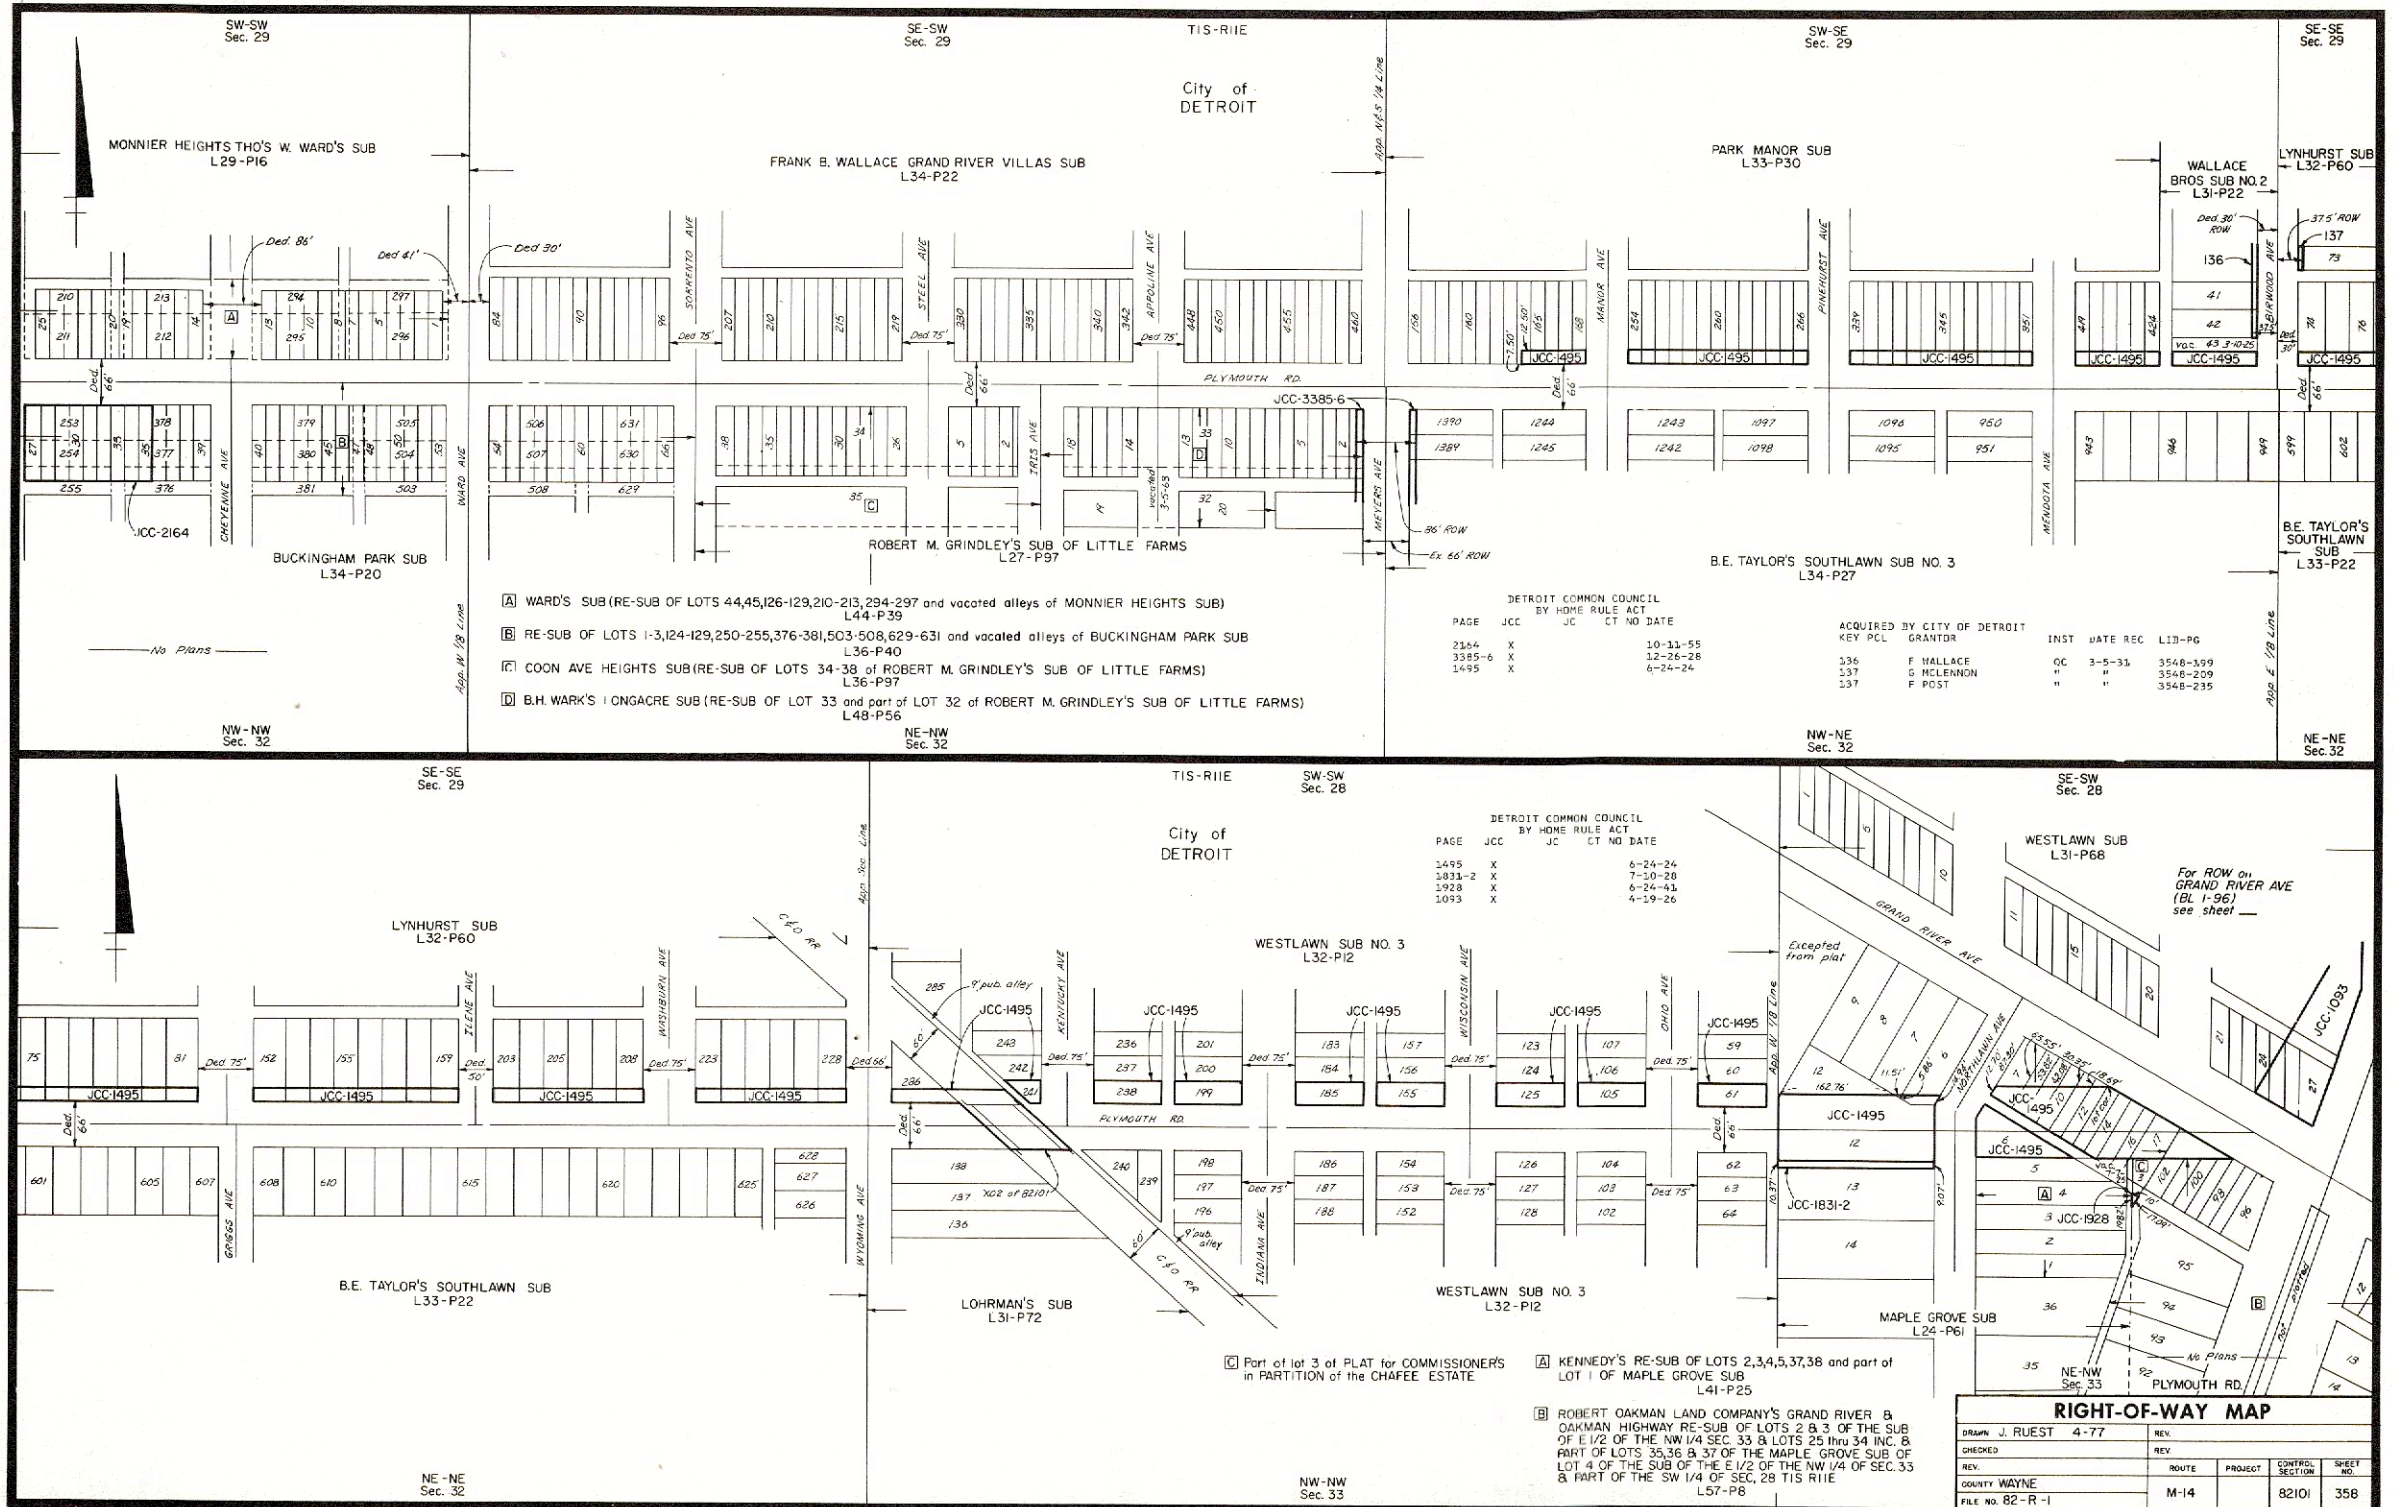

- [A] WARD'S SUB (RE-SUB OF LOTS 44,45,126-129,210-213,294-297 and vacated alleys of MONNIER HEIGHTS SUB) L44-P39
- [B] RE-SUB OF LOTS 1-3,124-129,250-255,376-381,503-508,629-631 and vacated alleys of BUCKINGHAM PARK SUB L36-P40
- [C] COON AVE HEIGHTS SUB (RE-SUB OF LOTS 34-38 of ROBERT M. GRINDLEY'S SUB OF LITTLE FARMS) L36-P97
- [D] B.H. WARK'S LONGACRE SUB (RE-SUB OF LOT 33 and part of LOT 32 of ROBERT M. GRINDLEY'S SUB OF LITTLE FARMS) L48-P56

DETROIT COMMON COUNCIL BY HOME RULE ACT

PAGE	JCC	JC	CT	NO	DATE
2154	X				10-11-55
3385-6	X				12-26-28
1495	X				6-24-24

ACQUIRED BY CITY OF DETROIT

KEY	PCL	GRANTOR	INST	DATE	REC	LID-PG
336		F WALLACE	OC	3-5-31		3548-199
537		G MCLENNON	"	"		3548-209
537		F POST	"	"		3548-235

DETROIT COMMON COUNCIL BY HOME RULE ACT

PAGE	JCC	JC	CT	NO	DATE
1495	X				6-24-24
1831-2	X				7-10-28
1928	X				6-24-43
1093	X				4-19-26

- [C] Part of lot 3 of PLAT for COMMISSIONER'S in PARTITION of the CHAFFEE ESTATE
- [A] KENNEDY'S RE-SUB OF LOTS 2,3,4,5,37,38 and part of LOT 1 of MAPLE GROVE SUB L41-P25
- [B] ROBERT OAKMAN LAND COMPANY'S GRAND RIVER & OAKMAN HIGHWAY RE-SUB OF LOTS 2 & 3 OF THE SUB OF E 1/2 OF THE NW 1/4 SEC. 33 & LOTS 25 thru 34 INC. B PART OF LOTS 35,36 & 37 OF THE MAPLE GROVE SUB OF LOT 4 OF THE SUB OF THE E 1/2 OF THE NW 1/4 OF SEC. 33 & PART OF THE SW 1/4 OF SEC. 28 T1S R1E L57-P8

RIGHT-OF-WAY MAP

DRAWN	J. RUEST	4-77	REV	
CHECKED			REV	
REV			ROUTE	PROJECT
COUNTY	WAYNE		M-14	
FILE NO.	82-R-1		82101	358